


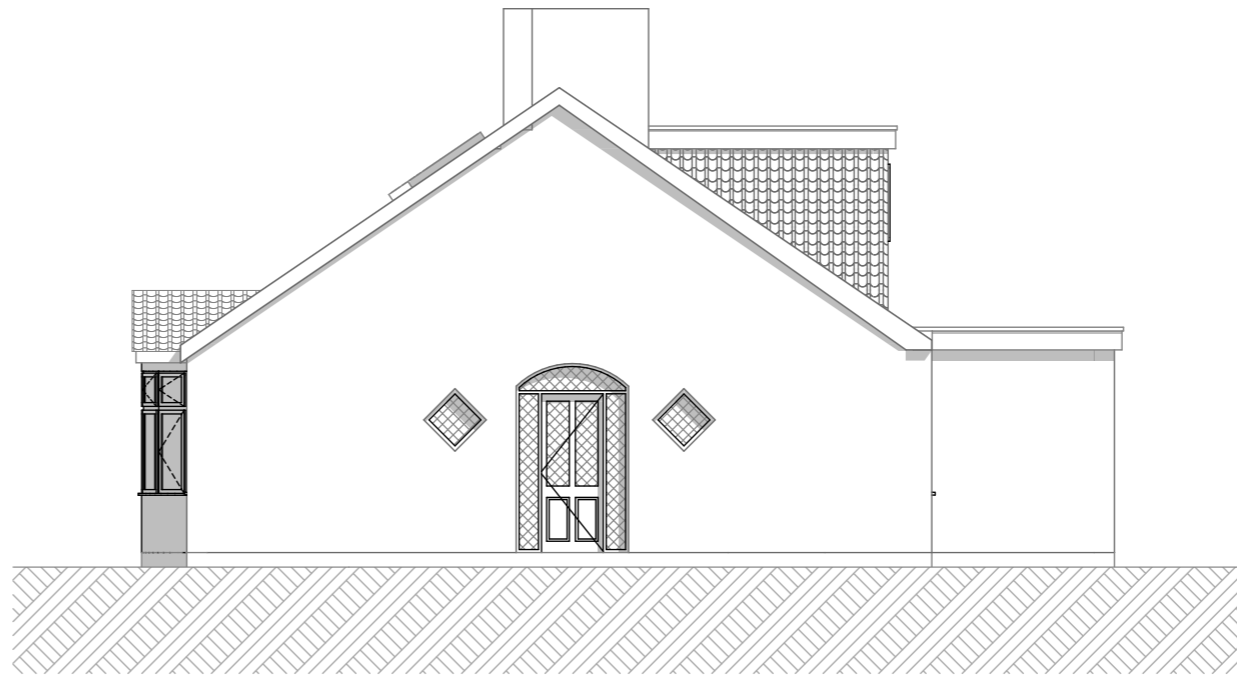


Front Elevation





Flank Elevation



Rear Elevation

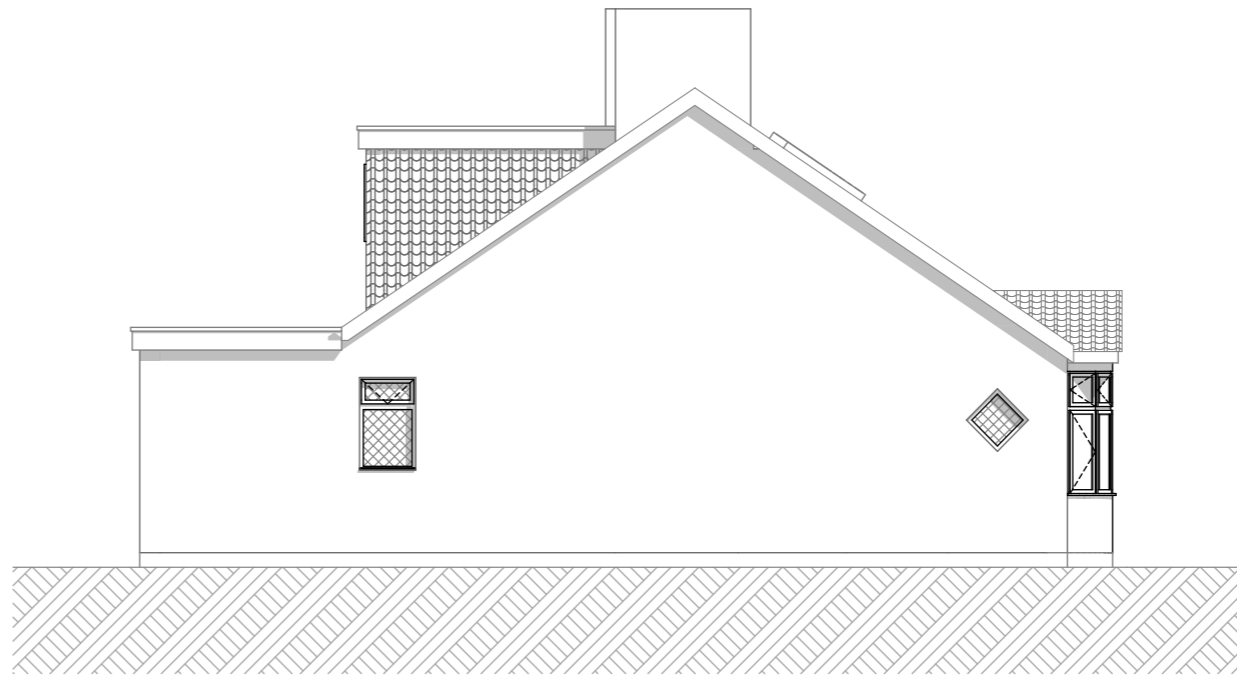

Flank Elevation

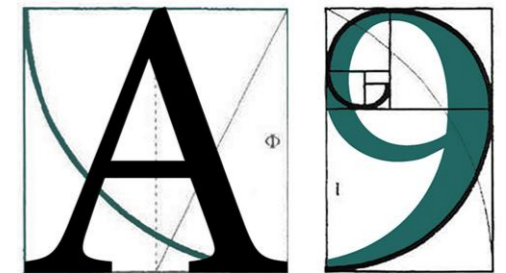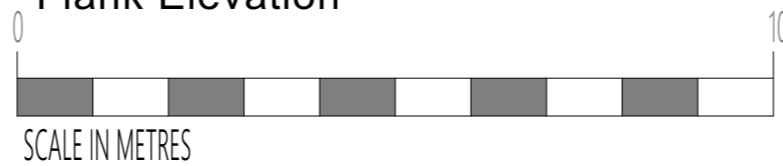

**ARCHITECTURE**

255 London Road, Hadleigh, Essex, SS7 2BN

Info@A9Architecture.co.uk

Tel: 01702558888

Project:  
27 Glenbervie Drive  
Leigh-on-Sea  
Essex  
SS9 3JU

Drawing Title:  
Existing Elevations

Client:  
Adam & Nikki Kantor

Drawn: TV	Checked: DP	Date: 4/19/2018	Scale: 1:100	Paper Size A3
--------------	----------------	--------------------	-----------------	------------------

Job no. 1097	Dwg. no. 05	Revision: E	<input checked="" type="checkbox"/> Preliminary <input type="checkbox"/> Design <input type="checkbox"/> Tender <input type="checkbox"/> Contract <input type="checkbox"/> Working
-----------------	----------------	----------------	--