





Ground Floor

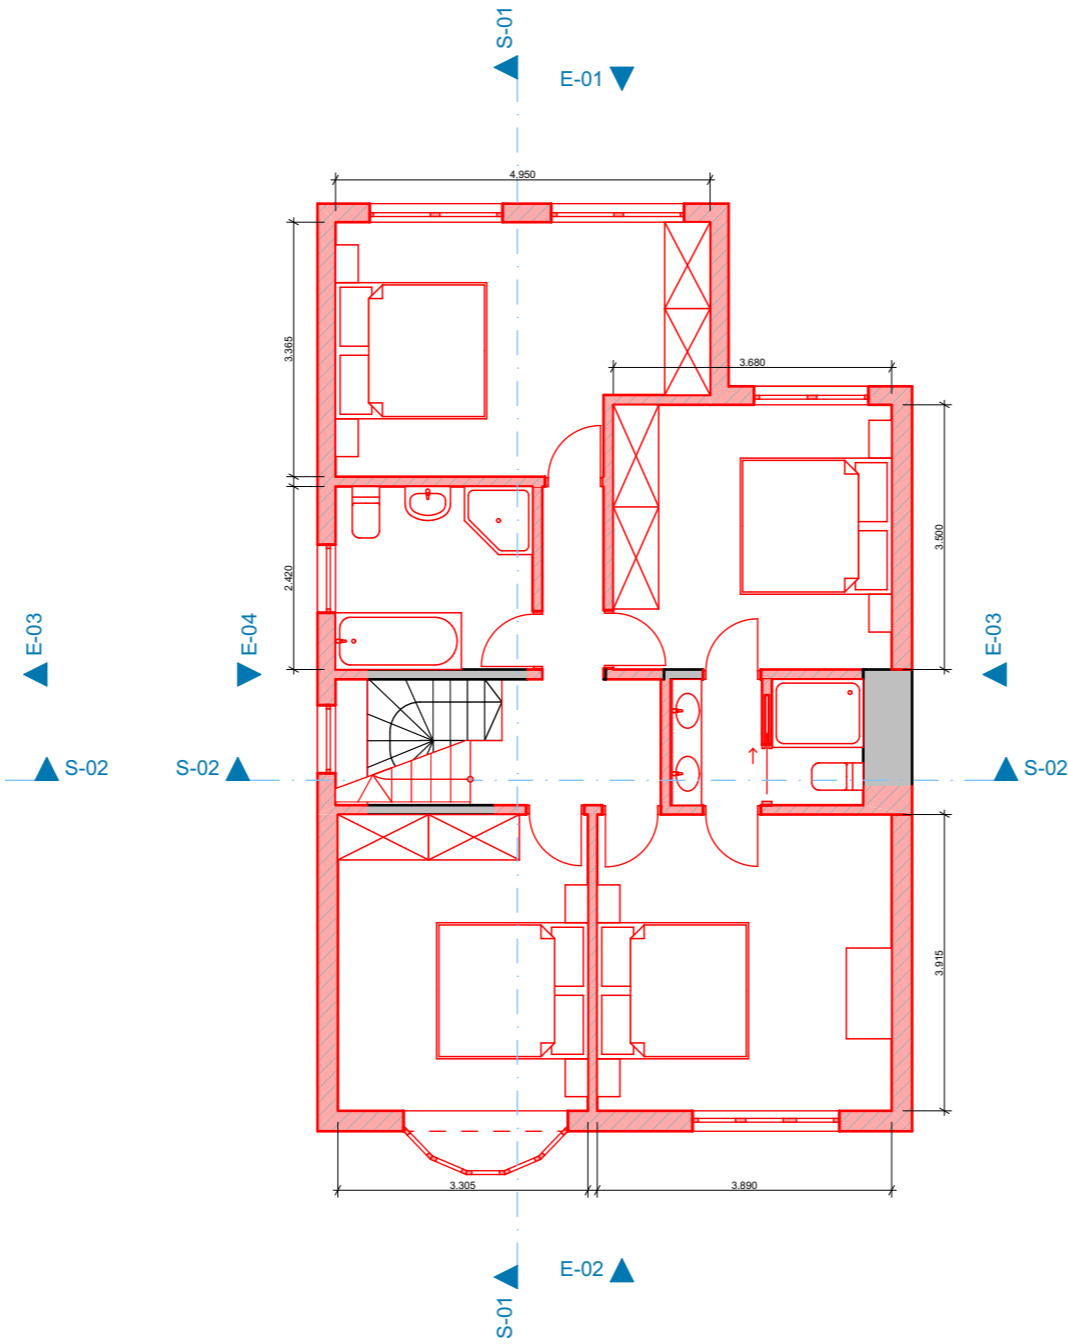

First Floor

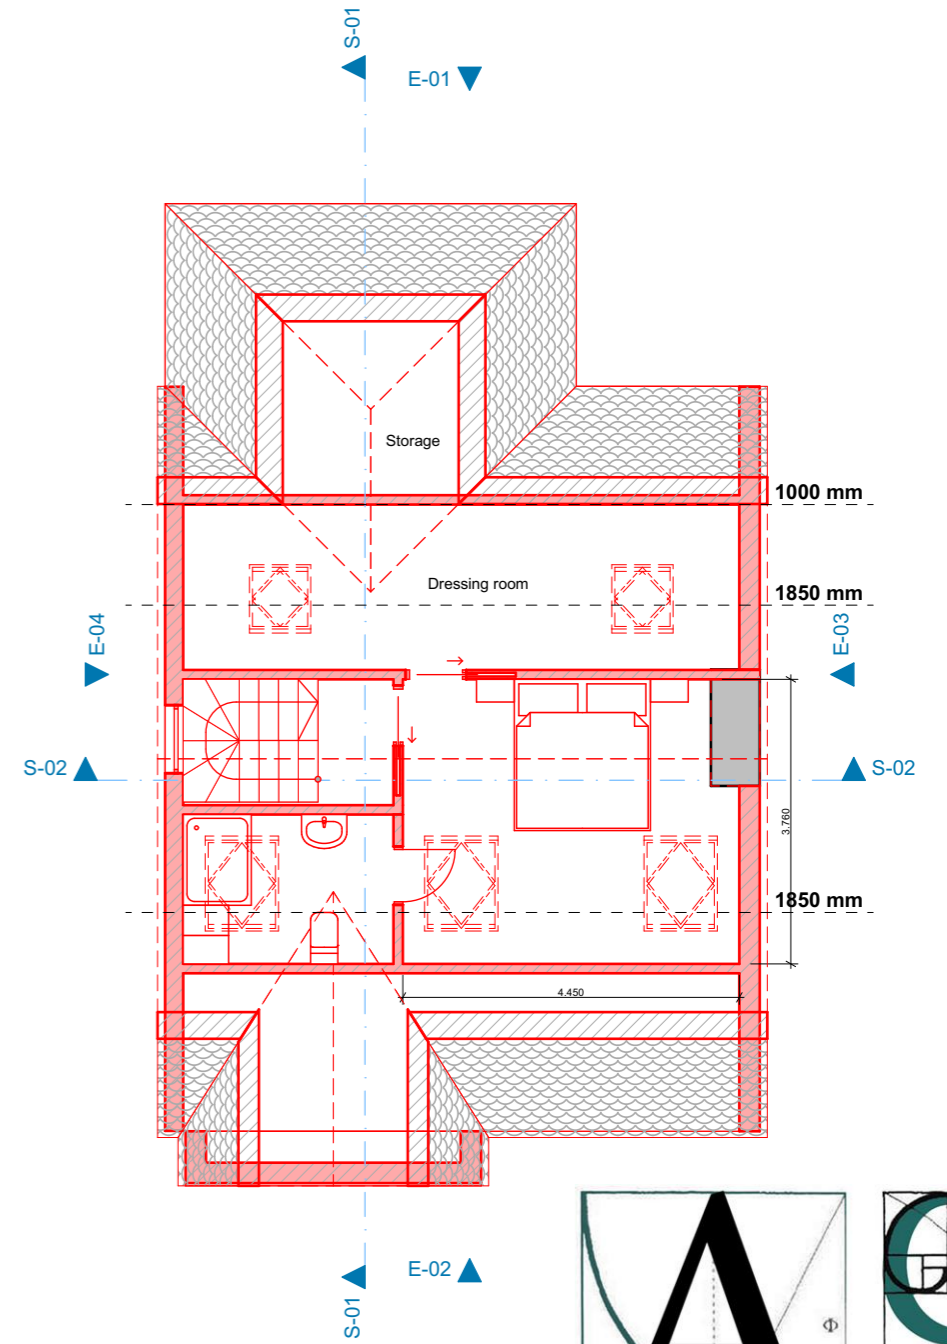

Second Floor

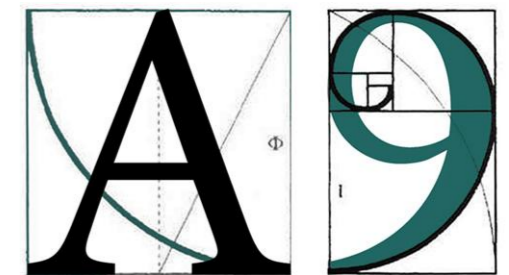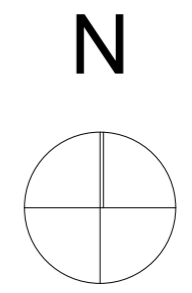

ARCHITECTURE
 255 London Road, Hadleigh, Essex, SS7 2BN
 Info@A9Architecture.co.uk
 Tel: 01702558888

Project:
 27 Glenbervie Drive
 Leigh-on-Sea
 Essex
 SS9 3JU

Drawing Title:
Proposed Floor Plans

Client:
Adam & Nikki Kantor

| | | | | |
|--------------|----------------|--------------------|-----------------|------------------|
| Drawn: TV | Checked: DP | Date: 5/17/2018 | Scale: 1:100 | Paper Size A3 |
|--------------|----------------|--------------------|-----------------|------------------|

| | | | |
|-----------------|----------------|-----------------------|--|
| Job no. 1097 | Dwg. no. 06 | Revision: F | <input checked="" type="checkbox"/> Preliminary <input type="checkbox"/> Design <input type="checkbox"/> Tender <input type="checkbox"/> Contract <input type="checkbox"/> Working |
|-----------------|----------------|-----------------------|--|