





Front Elevation

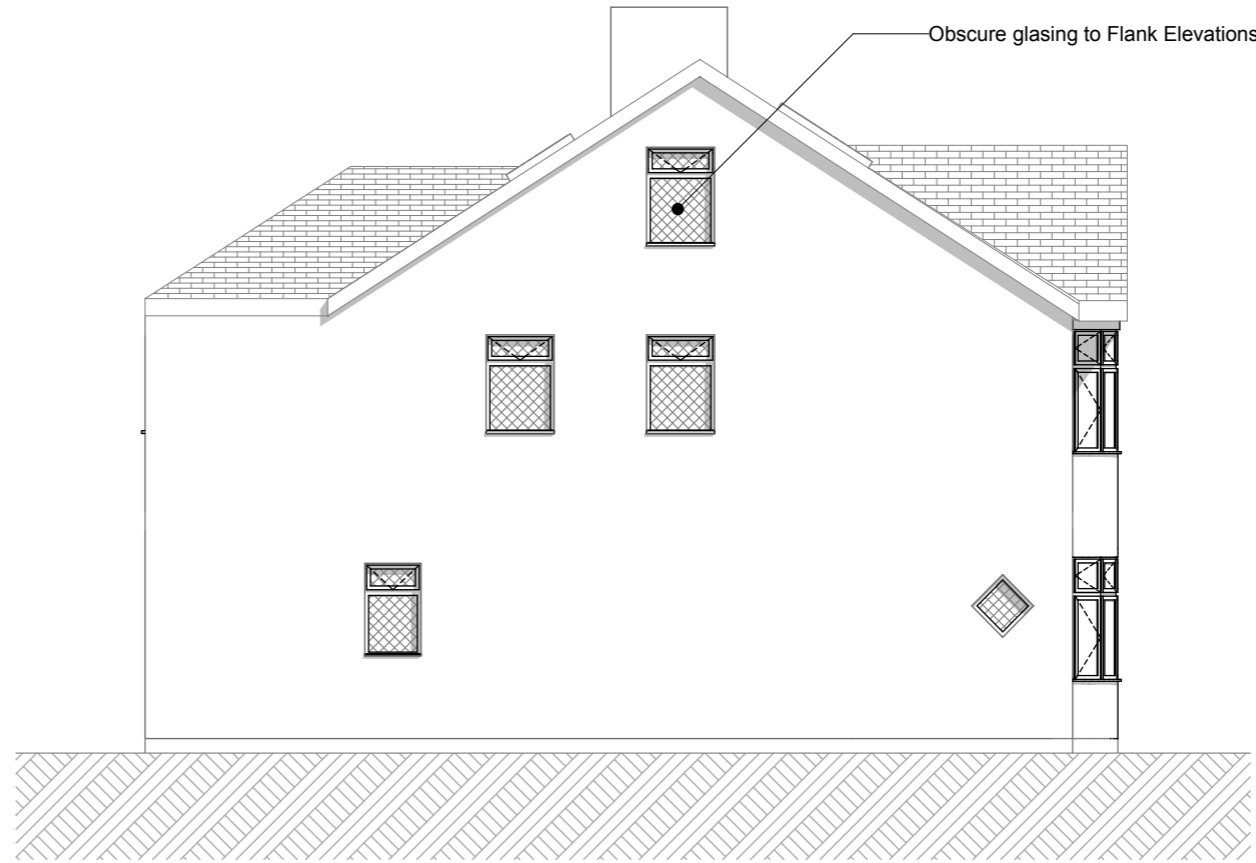


Flank Elevation



Rear Elevation

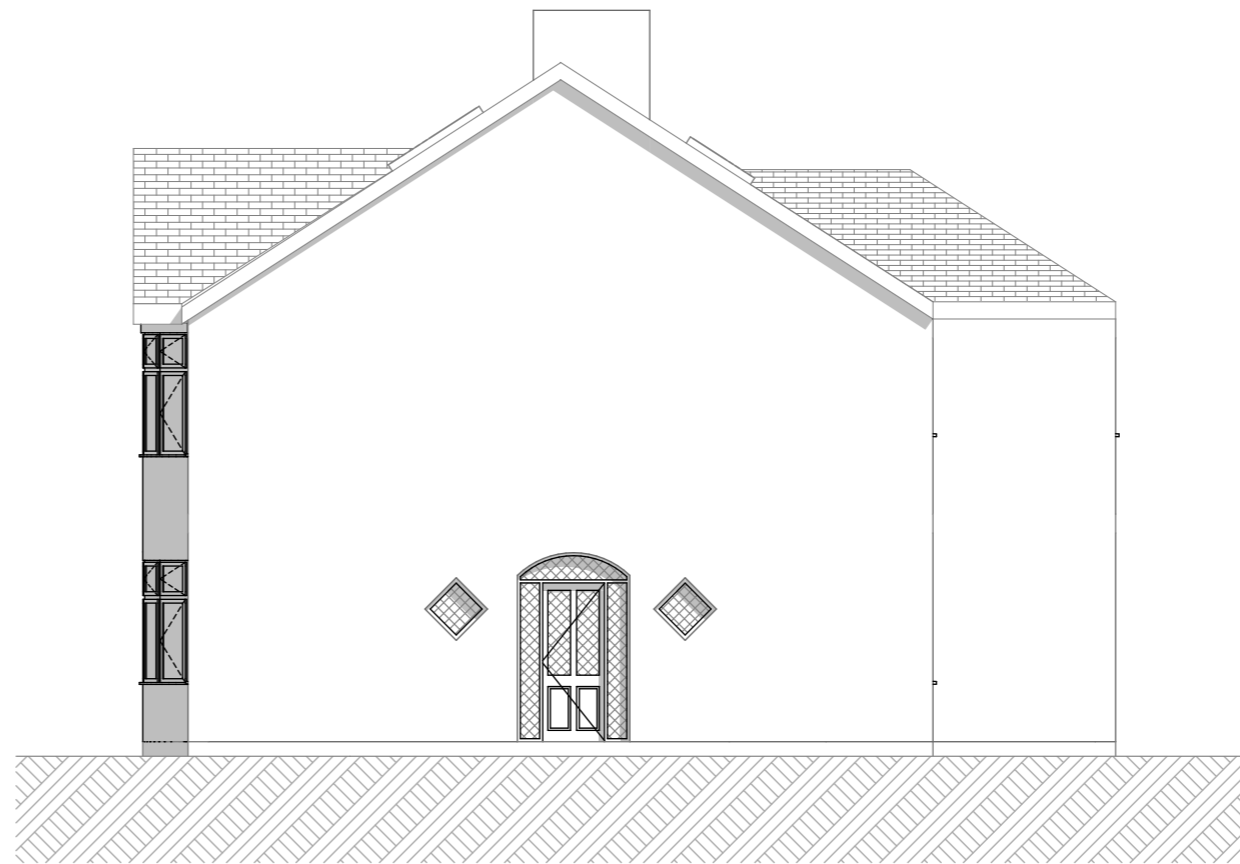

Flank Elevation

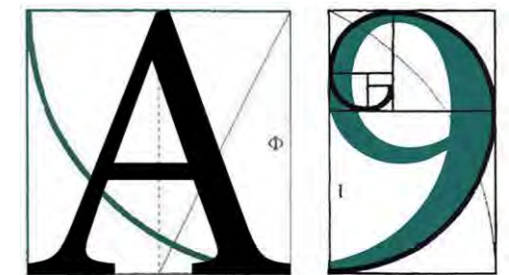

ARCHITECTURE
 255 London Road, Hadleigh, Essex, SS7 2BN
 Info@A9Architecture.co.uk
 Tel: 01702558888

Project: 27 Glenbervie Drive
 Leigh-on-Sea
 Essex
 SS9 3JU

Drawing Title: Proposed Elevations

Client: Adam & Nikki Kantor

Drawn: TV	Checked: DP	Date: 5/17/2018	Scale: 1:100	Paper Size: A3
-----------	-------------	-----------------	--------------	----------------

Job no. 1097	Dwg. no. 08	Revision: F	<input checked="" type="checkbox"/> Preliminary <input type="checkbox"/> Design <input type="checkbox"/> Tender <input type="checkbox"/> Contract <input type="checkbox"/> Working
-----------------	----------------	-----------------------	--