

Do not scale this drawing. Work to figured dimensions only. This drawing is copyright of APS Designs and should only be reproduced with their express permission. Check all dimensions on site. Any discrepancies should be reported to APS Designs prior to commencement.





NORTH



1 Existing Site Location Plan

Scale: 1:1250

 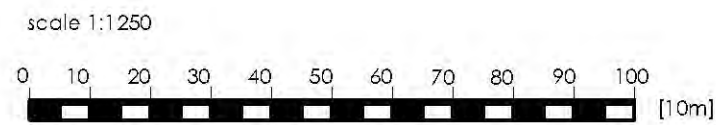

2 Existing Site Plan

Scale: 1:500

REVISION DATE AMENDMENT  
**APS DESIGN ASSOCIATES LTD**  
 ARCHITECTURAL DESIGNERS AND PLANNING CONSULTANTS

PROJECT STAGE: Town Planning  
 DRAWN BY: MA  
 DATE: June 2016

CLIENT:  
 PROJECT: 258 Leigh Road  
 JOB NO: 2408

DRAWING NO: 01

REVISION:

DRAWING TITLE: Site Location Plan

SCALE: 1:1250, 1:500 @ A3

The Design Studio  
 1 Cambridge Road (Rear)  
 Nelson Street  
 Southend-On-Sea  
 Essex  
 SS1 1ET

Tel: 01702 469 769 - 01702 337328  
 Email: [admin@apsdesignsuk.com](mailto:admin@apsdesignsuk.com)  
[designteam@apsdesignsuk.com](mailto:designteam@apsdesignsuk.com)  
[planning@apsdesignsuk.com](mailto:planning@apsdesignsuk.com)  
 Website: [www.apsdesignsuk.com](http://www.apsdesignsuk.com)