


Do not scale this drawing. Work to figured dimensions only. This drawing is copyright of APS Design and should only be reproduced with their express permission. Check all dimensions on site. Any discrepancies should be reported to APS Design prior to commencement.

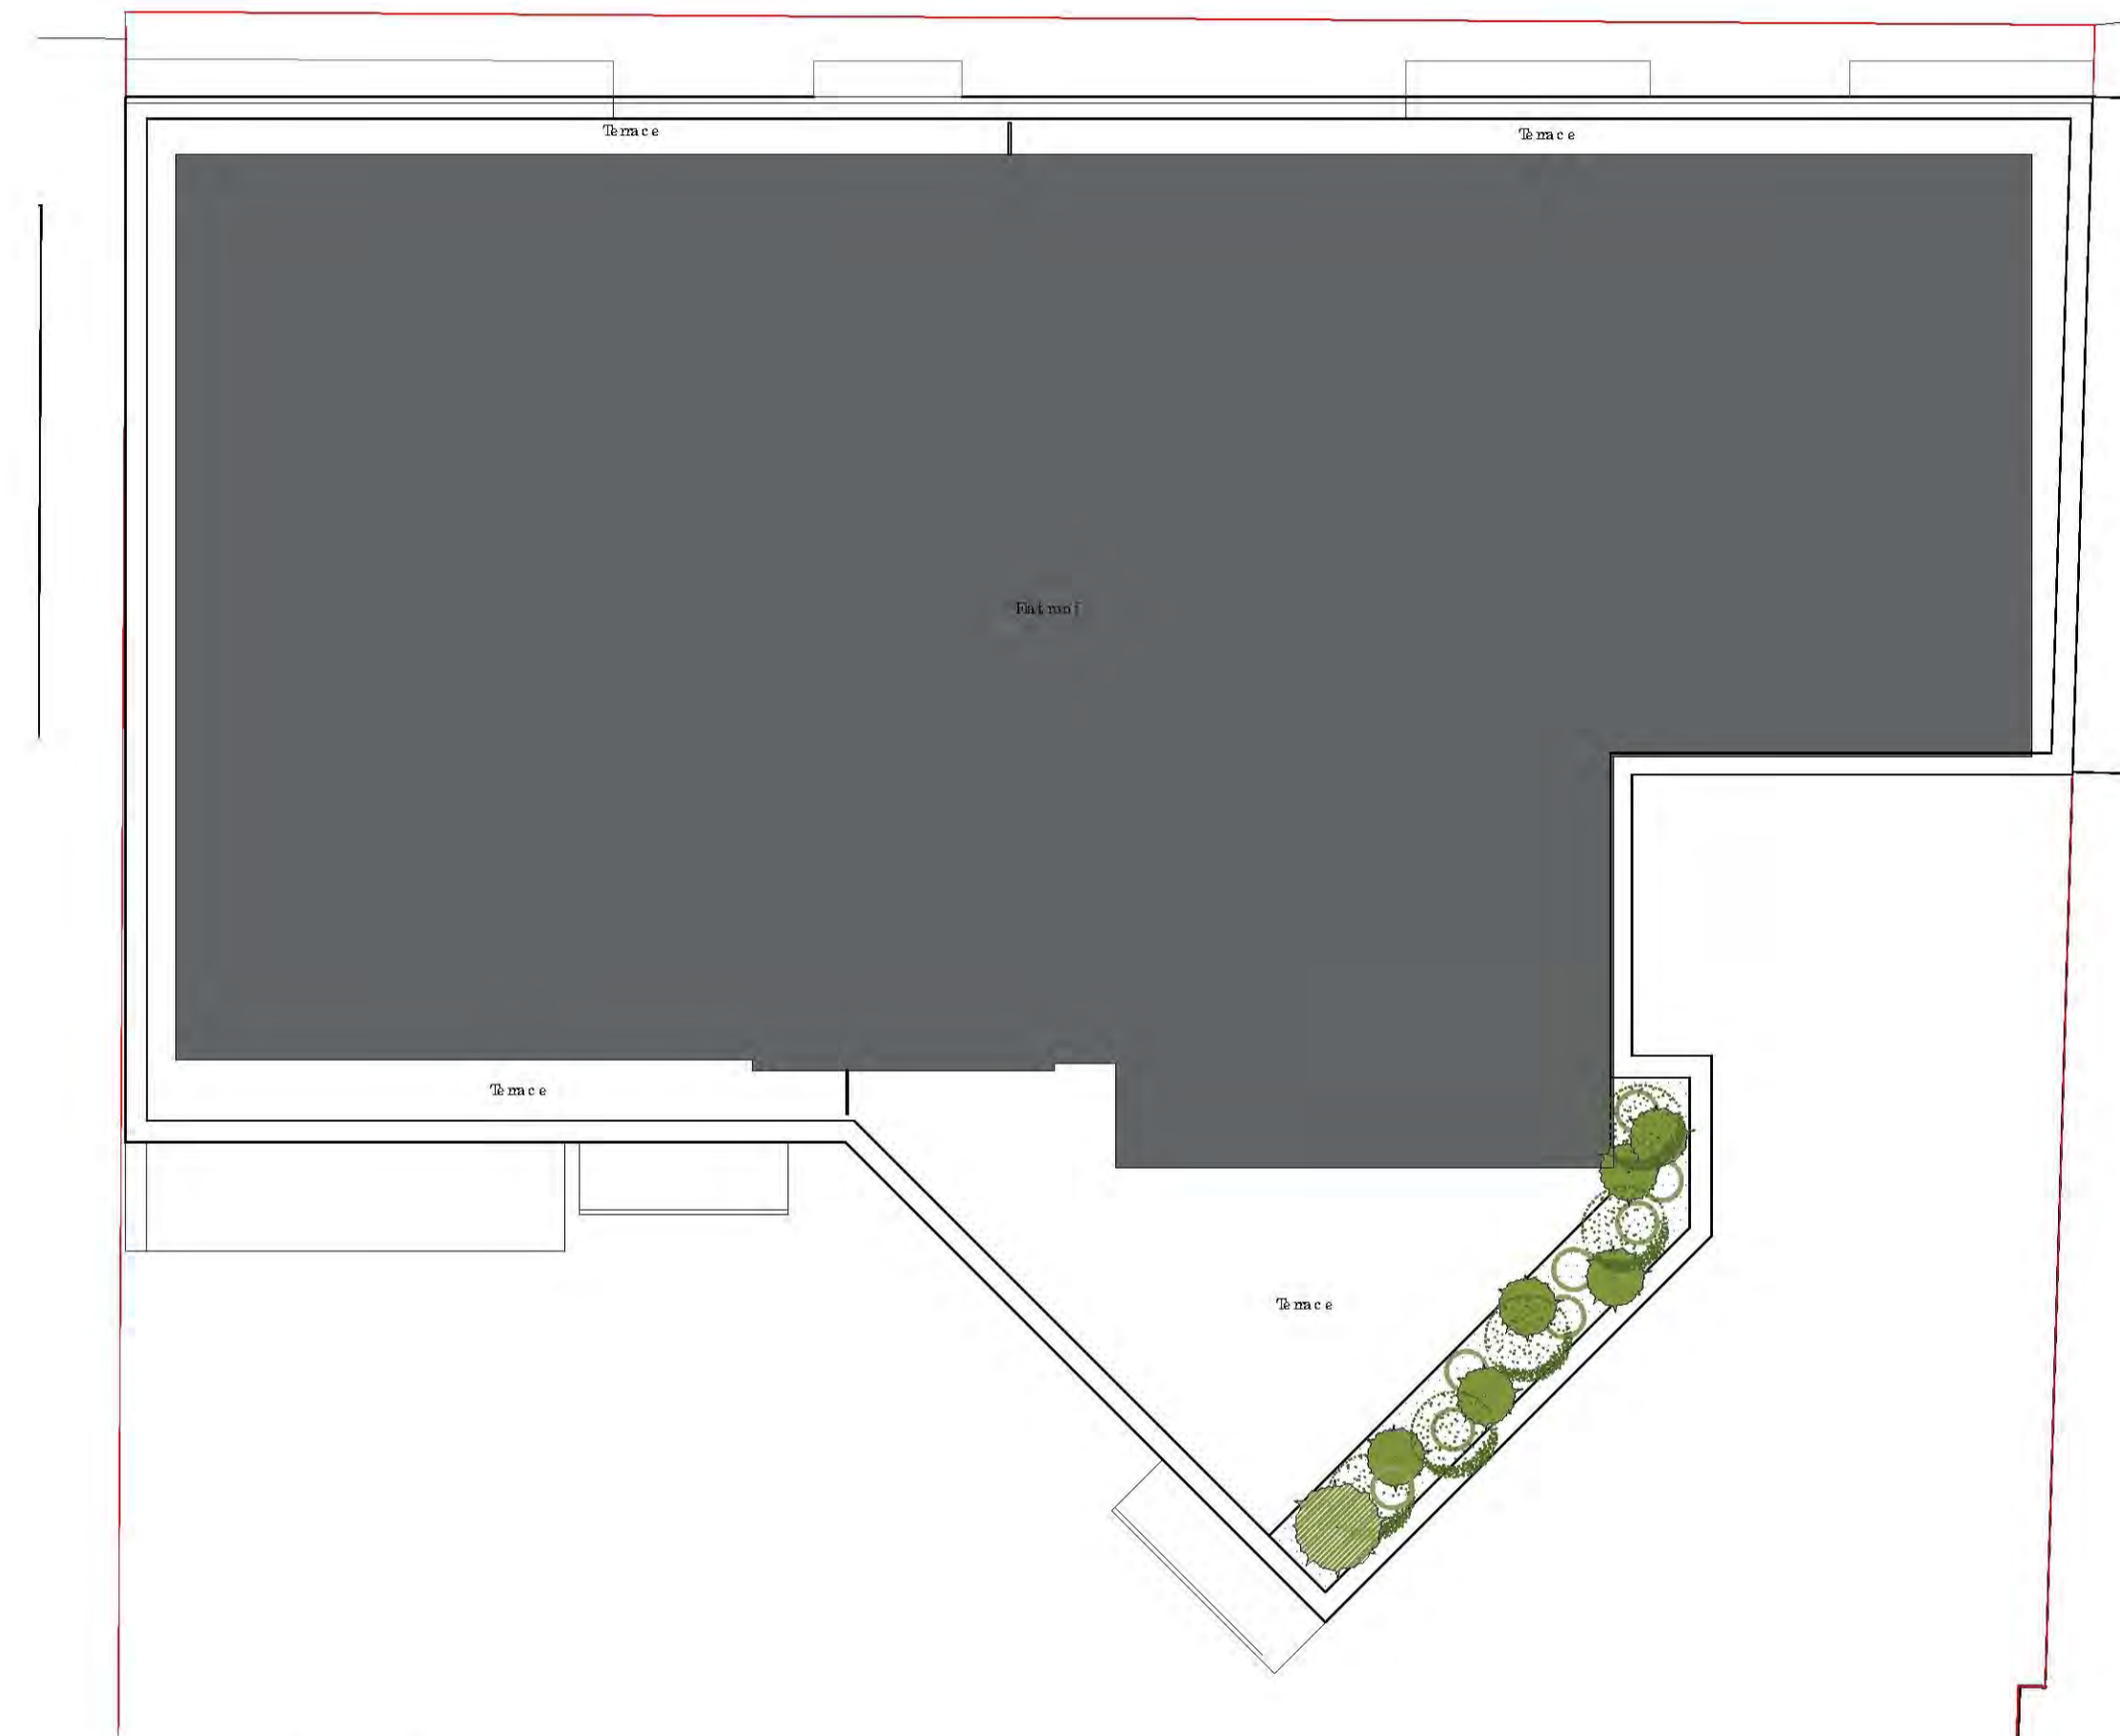

1 Proposed Fourth Floor plan

Scale: 1:100



2 Proposed Fourth Floor plan

Scale: 1:100

Schedule of accommodation

LEVEL	GROUND FLOOR	FIRST FLOOR	SECOND FLOOR	THIRD FLOOR	FOURTH FLOOR
NUMBER OF FLATS (per floor)	5	5	5	5	2
1 BED FLATS (2)	1B1P 54m <sup>2</sup>	1B1P 56m <sup>2</sup>	1B1P 56m <sup>2</sup>		
2 BED FLATS (13)	2B1P 61m <sup>2</sup>	2B1P 61m <sup>2</sup>	2B1P 61m <sup>2</sup>	2B1P 69m <sup>2</sup>	2B1P 94m <sup>2</sup>
	2B1P 61m <sup>2</sup>	2B1P 61m <sup>2</sup>	2B1P 61m <sup>2</sup>	2B1P 72m <sup>2</sup>	
	2B1P 65m <sup>2</sup>	2B1P 74m <sup>2</sup>	2B1P 77m <sup>2</sup>		
3 BED FLATS (7)	3B1P 80m <sup>2</sup>	3B1P 80m <sup>2</sup>	3B1P 80m <sup>2</sup>	3B1P 80m <sup>2</sup>	3B1P 108m <sup>2</sup>
				3B1P 112m <sup>2</sup>	

TOTAL NUMBER OF FLATS: 21