

The contractor is to check and verify all building and site dimensions, levels, and sewer invert levels at connection points before work starts.

This drawing must be read with and checked against any structural or other specialist drawings provided.

Any discrepancies found on this drawing are to be notified to STONE MEI DESIGN LTD prior to commencement of work.


The contractor is to comply in all respects with the current Building Regulations whether or not specifically stated on these drawings.

This drawing is not intended to show details of foundations or ground conditions. Each area of ground relied upon to support the structure depicted must be investigated by the contractor and suitable methods of foundations provided.

This drawing is to be read in conjunction with all other standard STONE MEI DESIGN LTD specifications and documentation.

STONE MEI DESIGN LTD reserves the right to withdraw any drawings from any applications or third parties should disputes arise between the client and STONE MEI DESIGN LTD.



This drawing remains the copyright of STONE MEI DESIGN LTD and cannot be reproduced without prior permission.

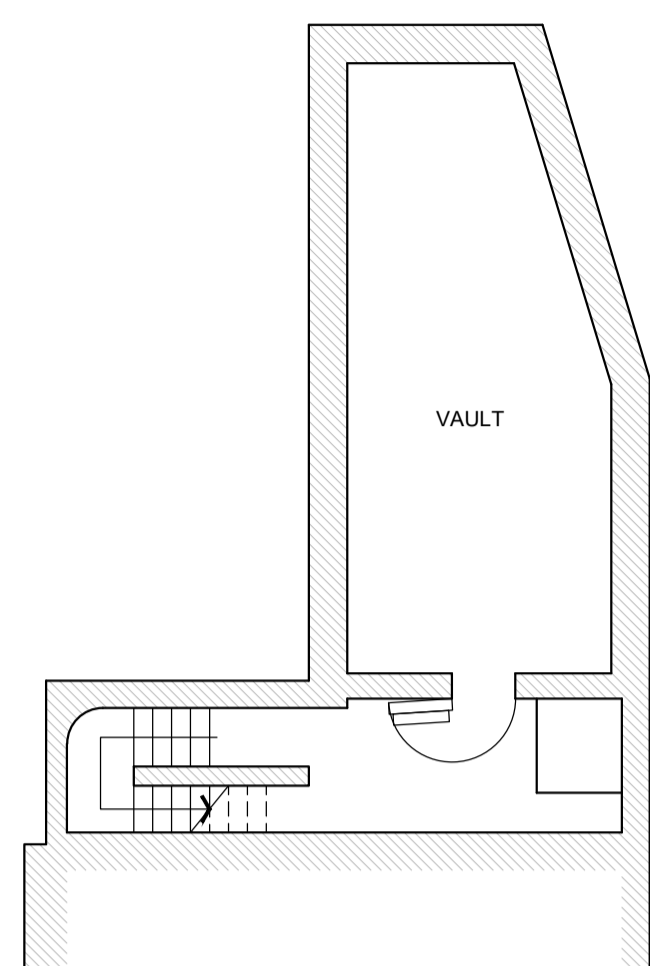


LOWER GROUND FLOOR PLAN
SCALE 1:100



SITE BLOCK PLAN

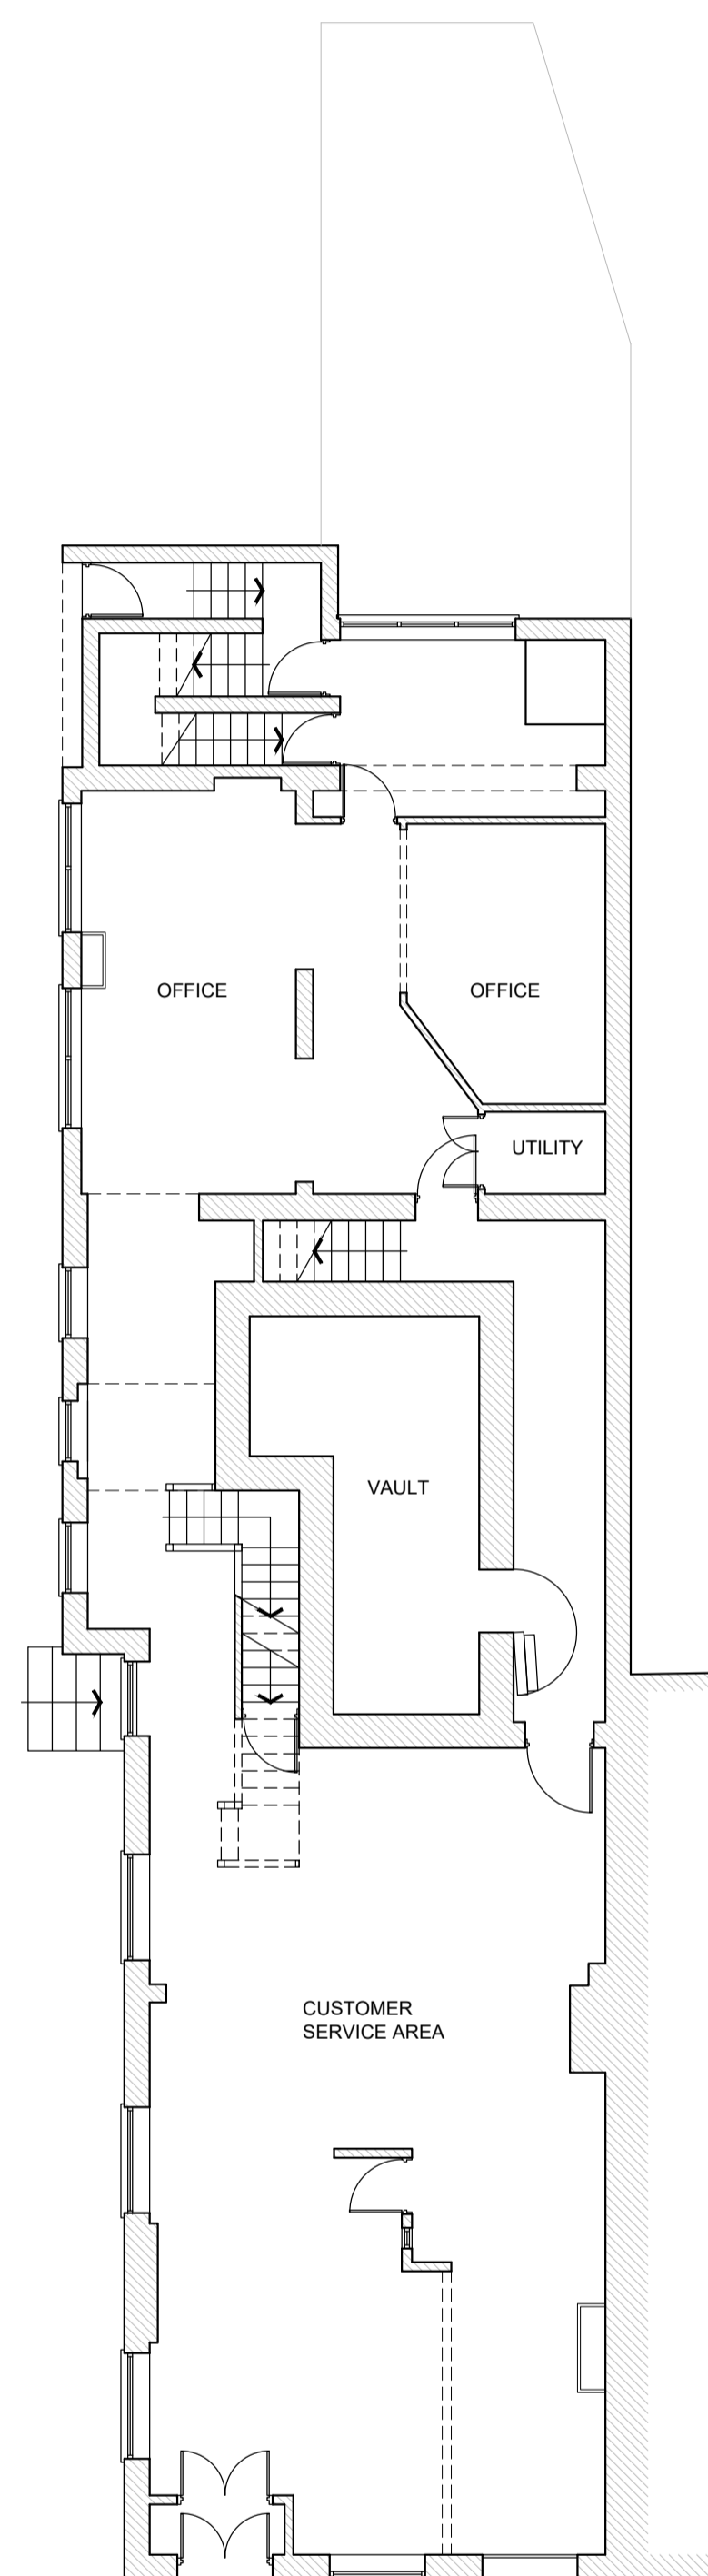 


GROUND FLOOR PLAN

 


FIRST FLOOR PLAN

SCALE 1:100

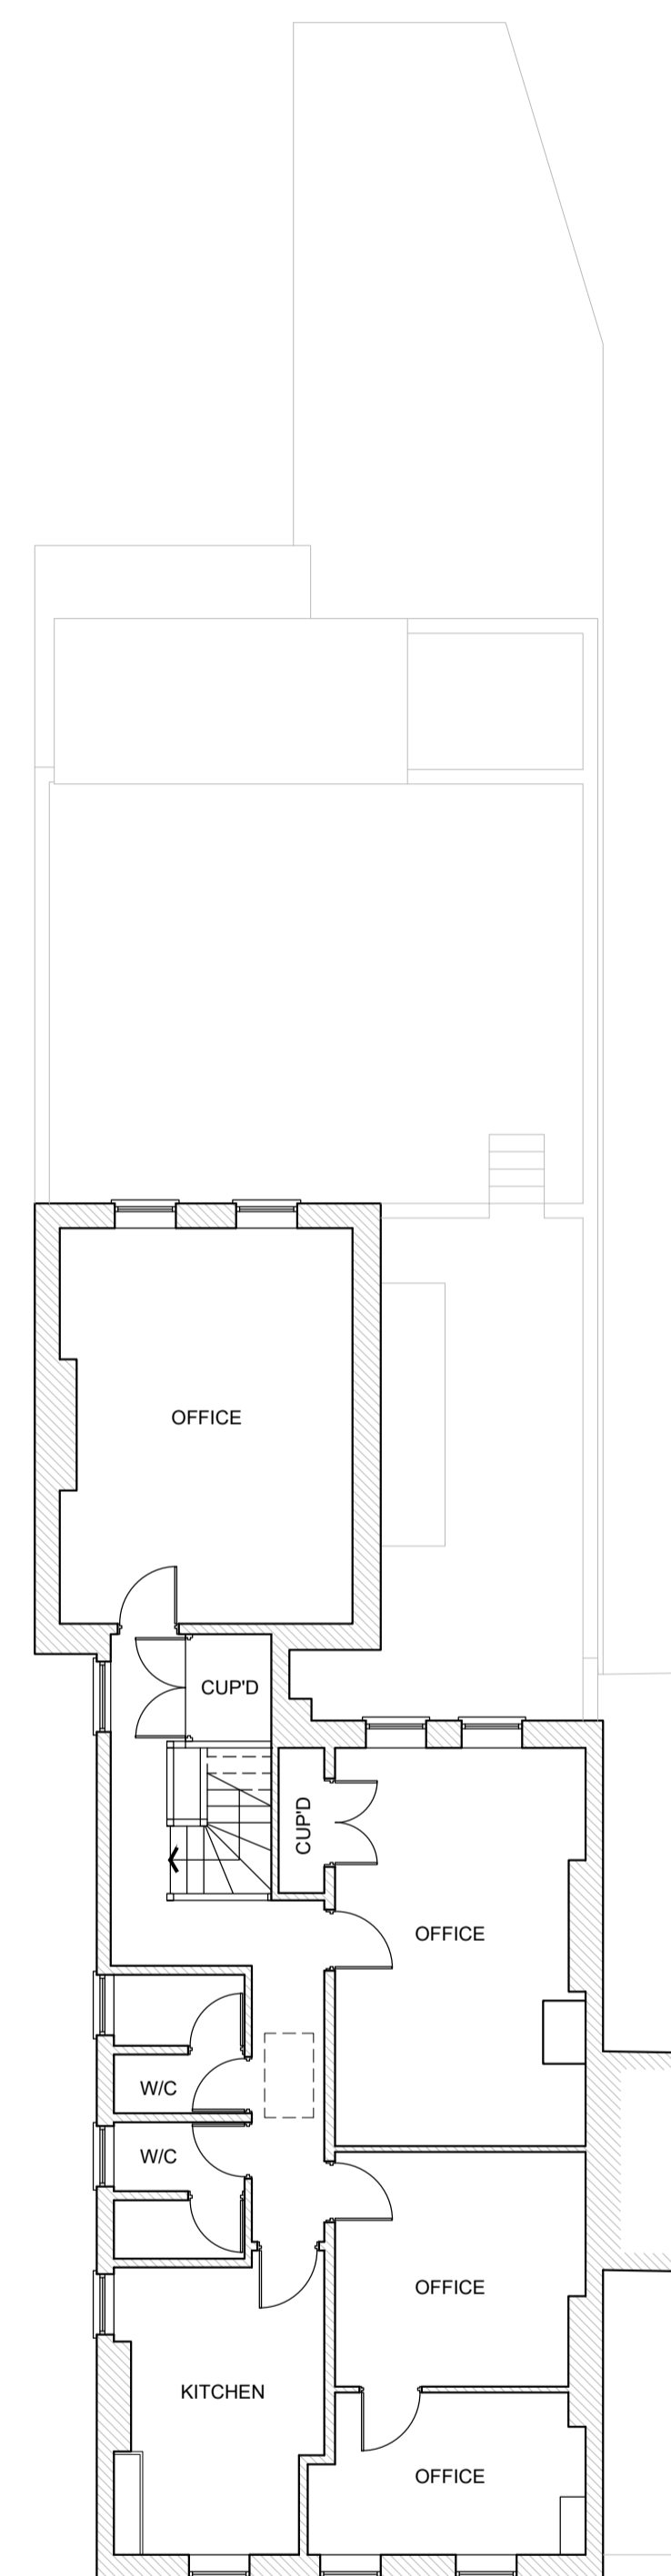

SECOND FLOOR PLAN

SCALE 1:100

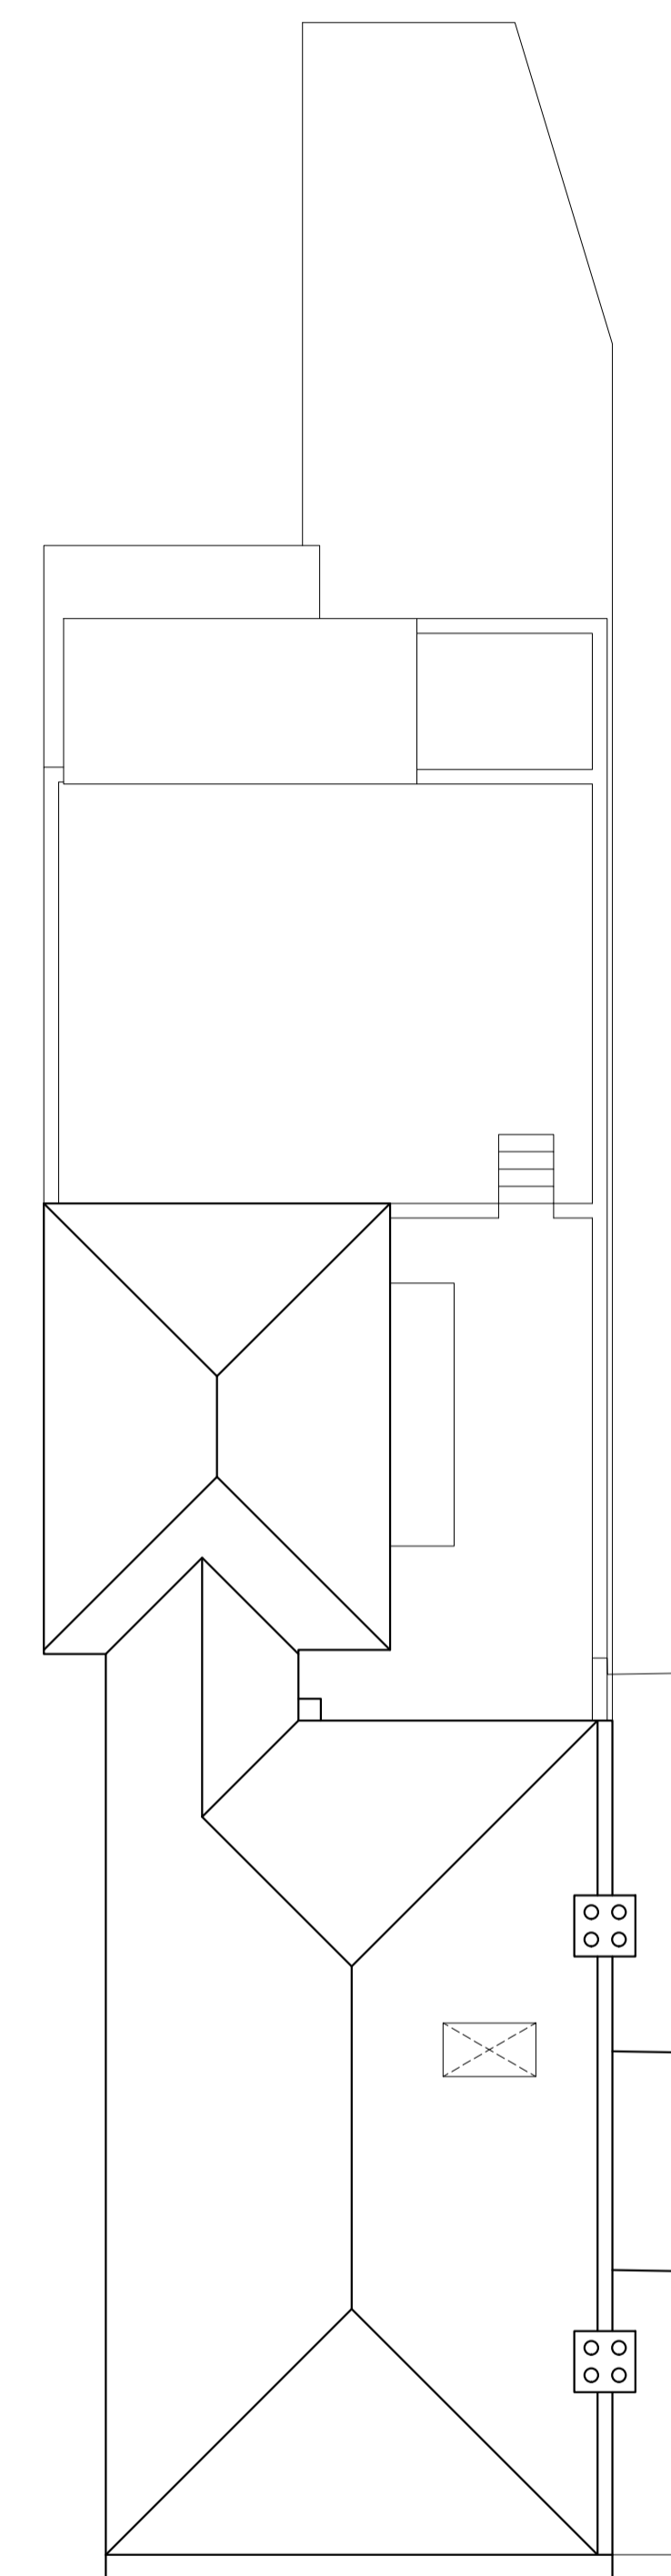

ROOF FLOOR PLAN

SCALE 1:100

REV: DATE: AMENDMENT:

STONE Me!
ARCHITECTURE & INTERIOR DESIGN

5 FOUNTAIN LANE, HOCKLEY, ESSEX, SS5 4ST
Tel: 01702 203333
E: info@stoneme.com W: www.stoneme.com

Client: M. HASSAIN

Project: 10 BROADWAY
LEIGH-ON-SEA
ESSEX, SS9 1AP

Drawing: EXISTING PLANS AND
SITE BLOCK PLAN

Date: 06.11.2023 Scale: AS SHOWN @ A1

Project No.: 2132 Drawing No.: 01