




NOTES:
 Do not scale this drawing. Work to figured dimensions only. Check all dimensions on site. Confirm any discrepancies prior to commencement of work.

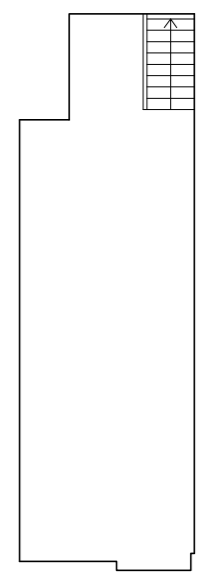


EXISTING BASEMENT PLAN
 SCALE 1:100
 0 1 2 3 4 5m

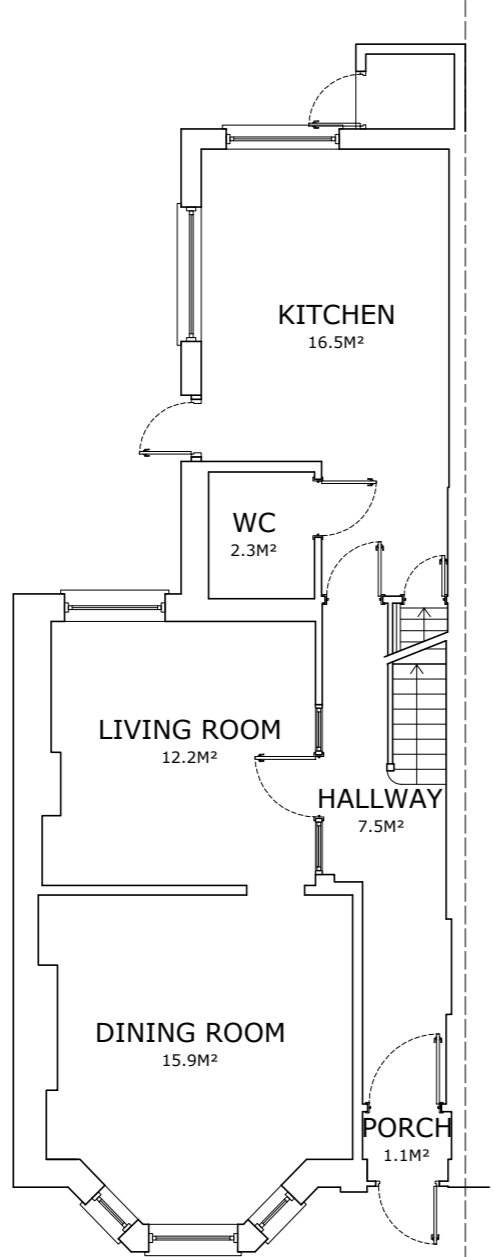


EXISTING GROUND FLOOR PLAN
 SCALE 1:100
 0 1 2 3 4 5m

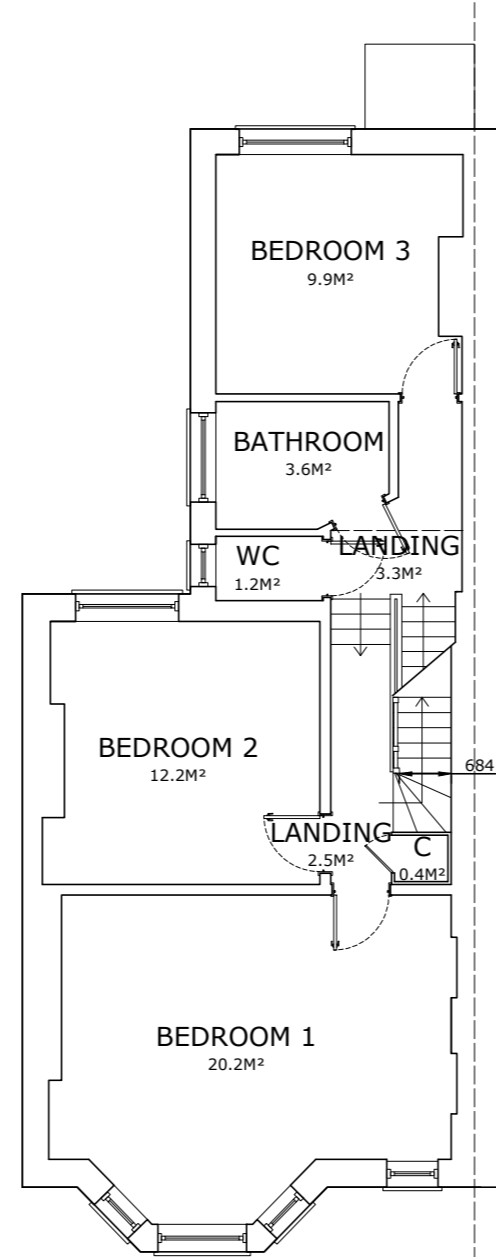

EXISTING FIRST FLOOR PLAN
 SCALE 1:100
 0 1 2 3 4 5m

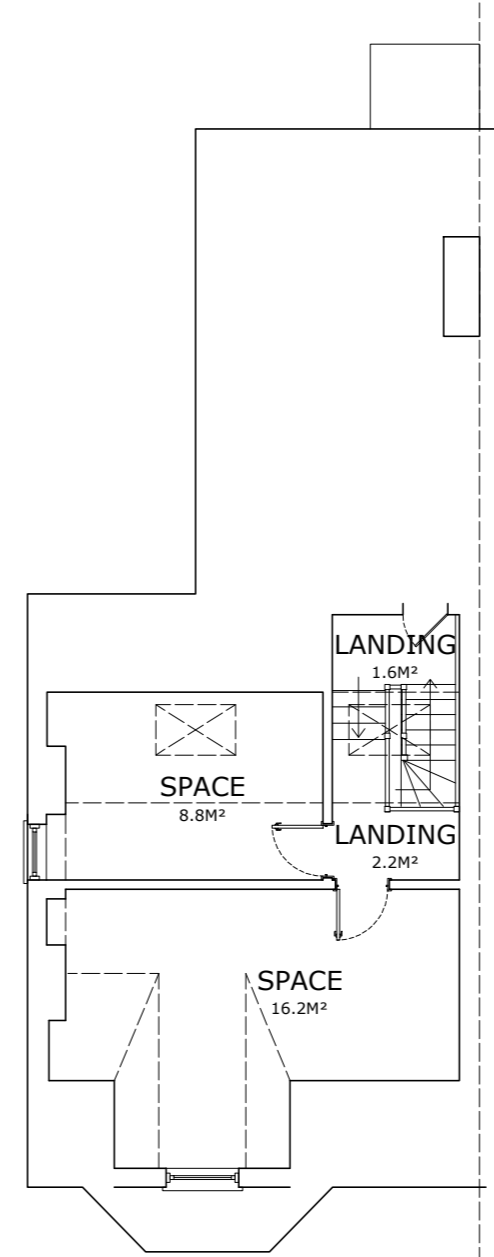

EXISTING SECOND FLOOR PLAN
 SCALE 1:100
 0 1 2 3 4 5m

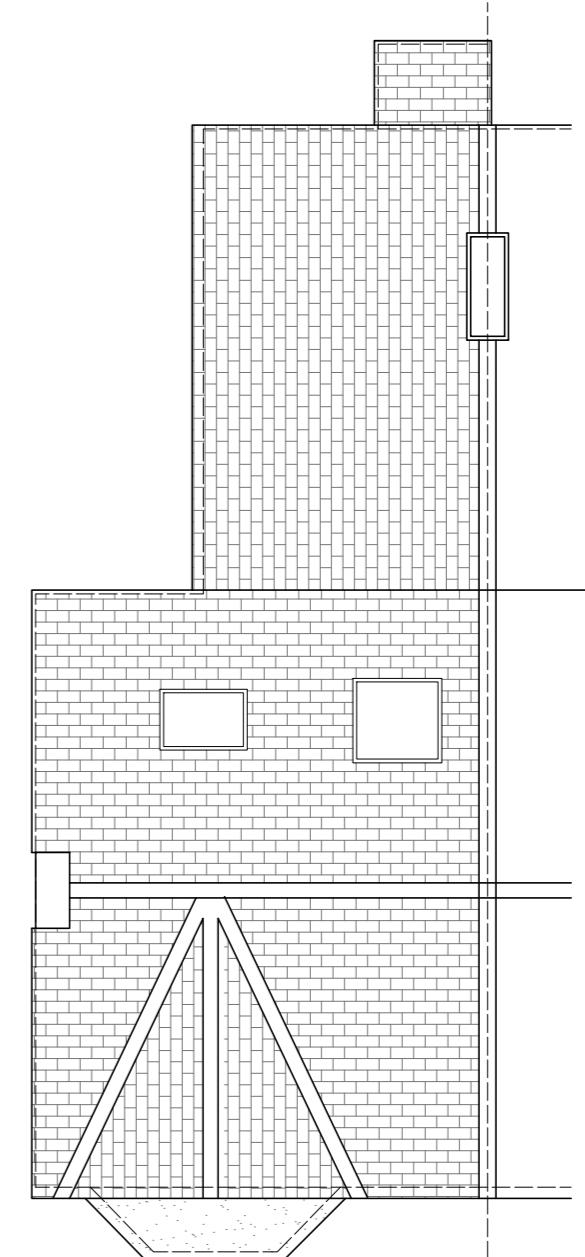

EXISTING ROOF PLAN
 SCALE 1:100
 0 1 2 3 4 5m

Rev:00 04/23 First Issue

Krystal Architecture Ltd
 A :5 Tyndale Avenue, Basildon,
 Essex, SS14 3UD
 T : 01268 454581 / 07999061557
 E : info@krystal-architecture.com
 W : www.krystal-architecture.com

Project Address
 51 Old Southend Road, Southend-on-Sea

Client Name
 Mitch Nunn

Drawing Title
 Existing Floor Plans

Status
 Planning Drawings

Drawing Number
865-102 **Rev: 00**

Date 20.04.23 **Scale** 1:100 @A2 **Drawn By** WN