



NOTES:  
 Do not scale this drawing. Work to figured dimensions only. Check all dimensions on site. Confirm any discrepancies prior to commencement of work.



EXISTING FRONT ELEVATION  
 SCALE 1:100  
 0 1 2 3 4 5m

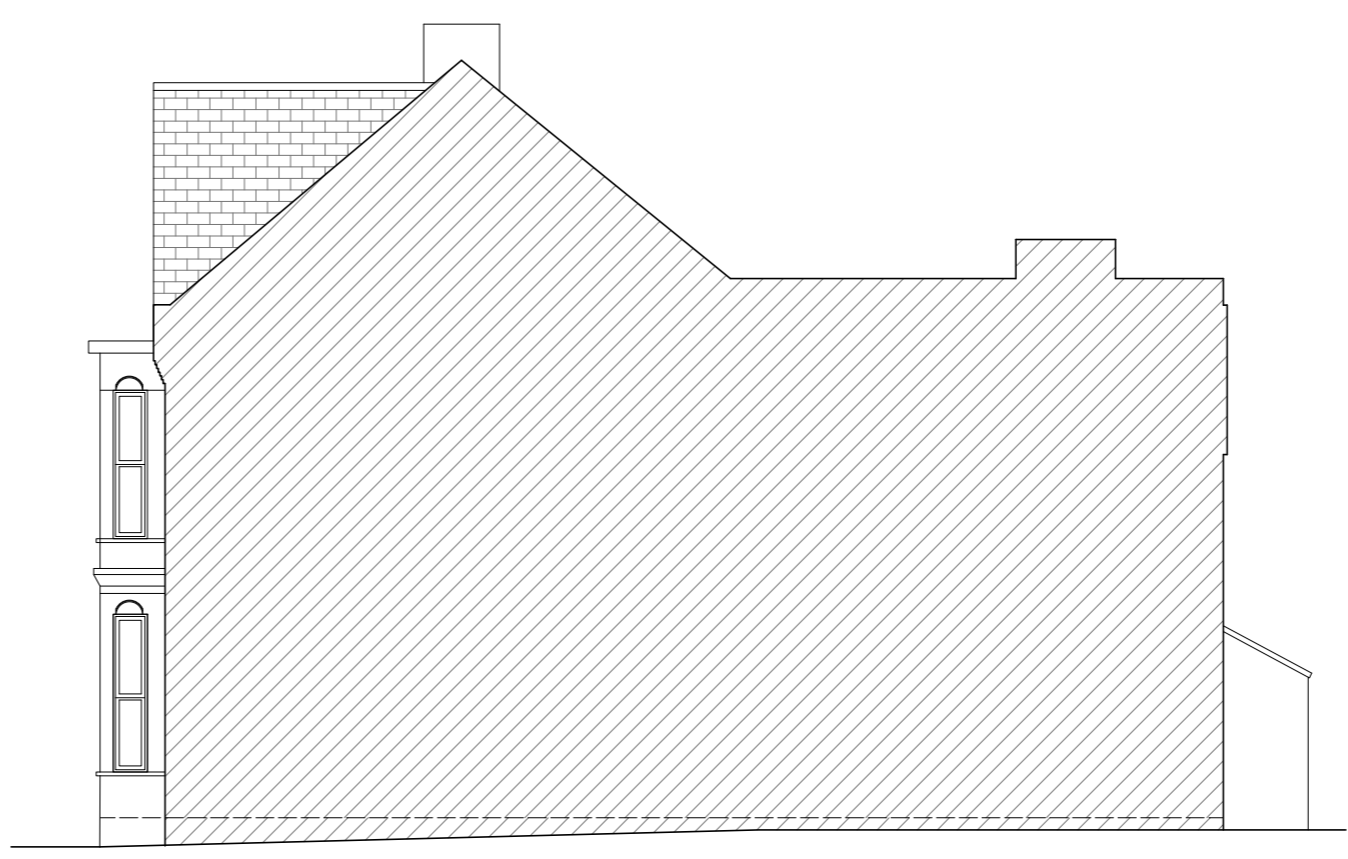

EXISTING RIGHT ELEVATION  
 SCALE 1:100  
 0 1 2 3 4 5m

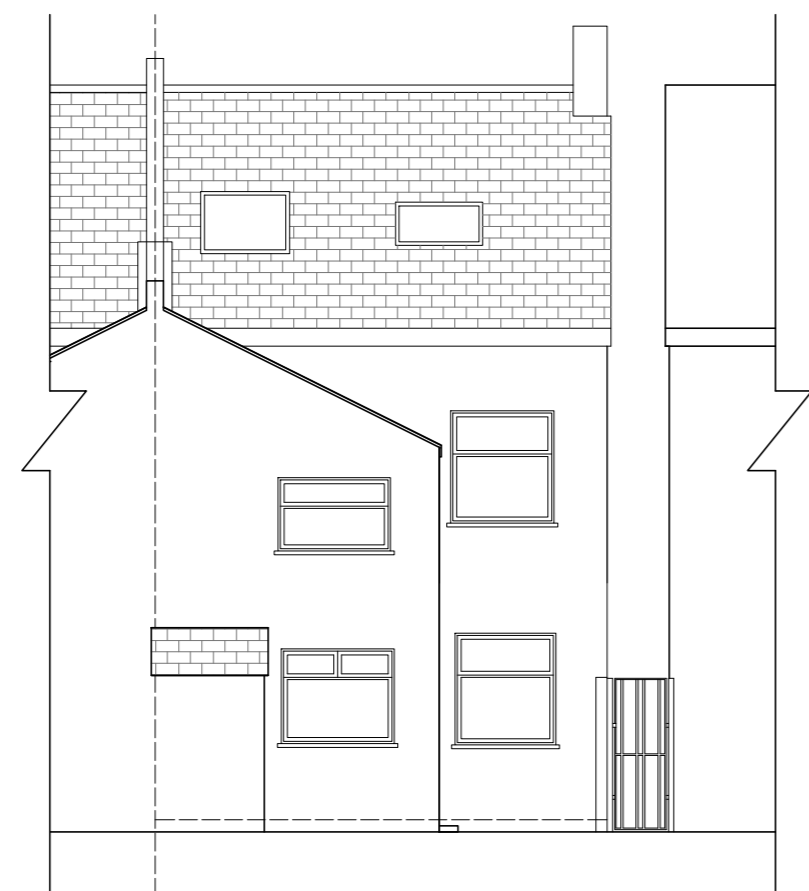

EXISTING REAR ELEVATION  
 SCALE 1:100  
 0 1 2 3 4 5m



EXISTING LEFT ELEVATION  
 SCALE 1:100  
 0 1 2 3 4 5m

Rev:00	04/23	First Issue
<b>Krystal Architecture Ltd</b>		
A :5 Tyndale Avenue, Basildon, Essex, SS14 3UD		
T : 01268 454581 / 07999061557		
E : info@krystal-architecture.com		
W : www.krystal-architecture.com		
<b>Project Address</b>		
51 Old Southend Road, Southend-on-Sea		
<b>Client Name</b>		
Mitch Nunn		
<b>Drawing Title</b>		
Existing Elevations		
<b>Status</b>		
Planning Drawings		
<b>Drawing Number</b>		<b>Rev: 00</b>
<b>865-103</b>		
<b>Date</b>	<b>Scale</b>	<b>Drawn By</b>
20.04.23	1:100 @A2	WN