



BIN STORES

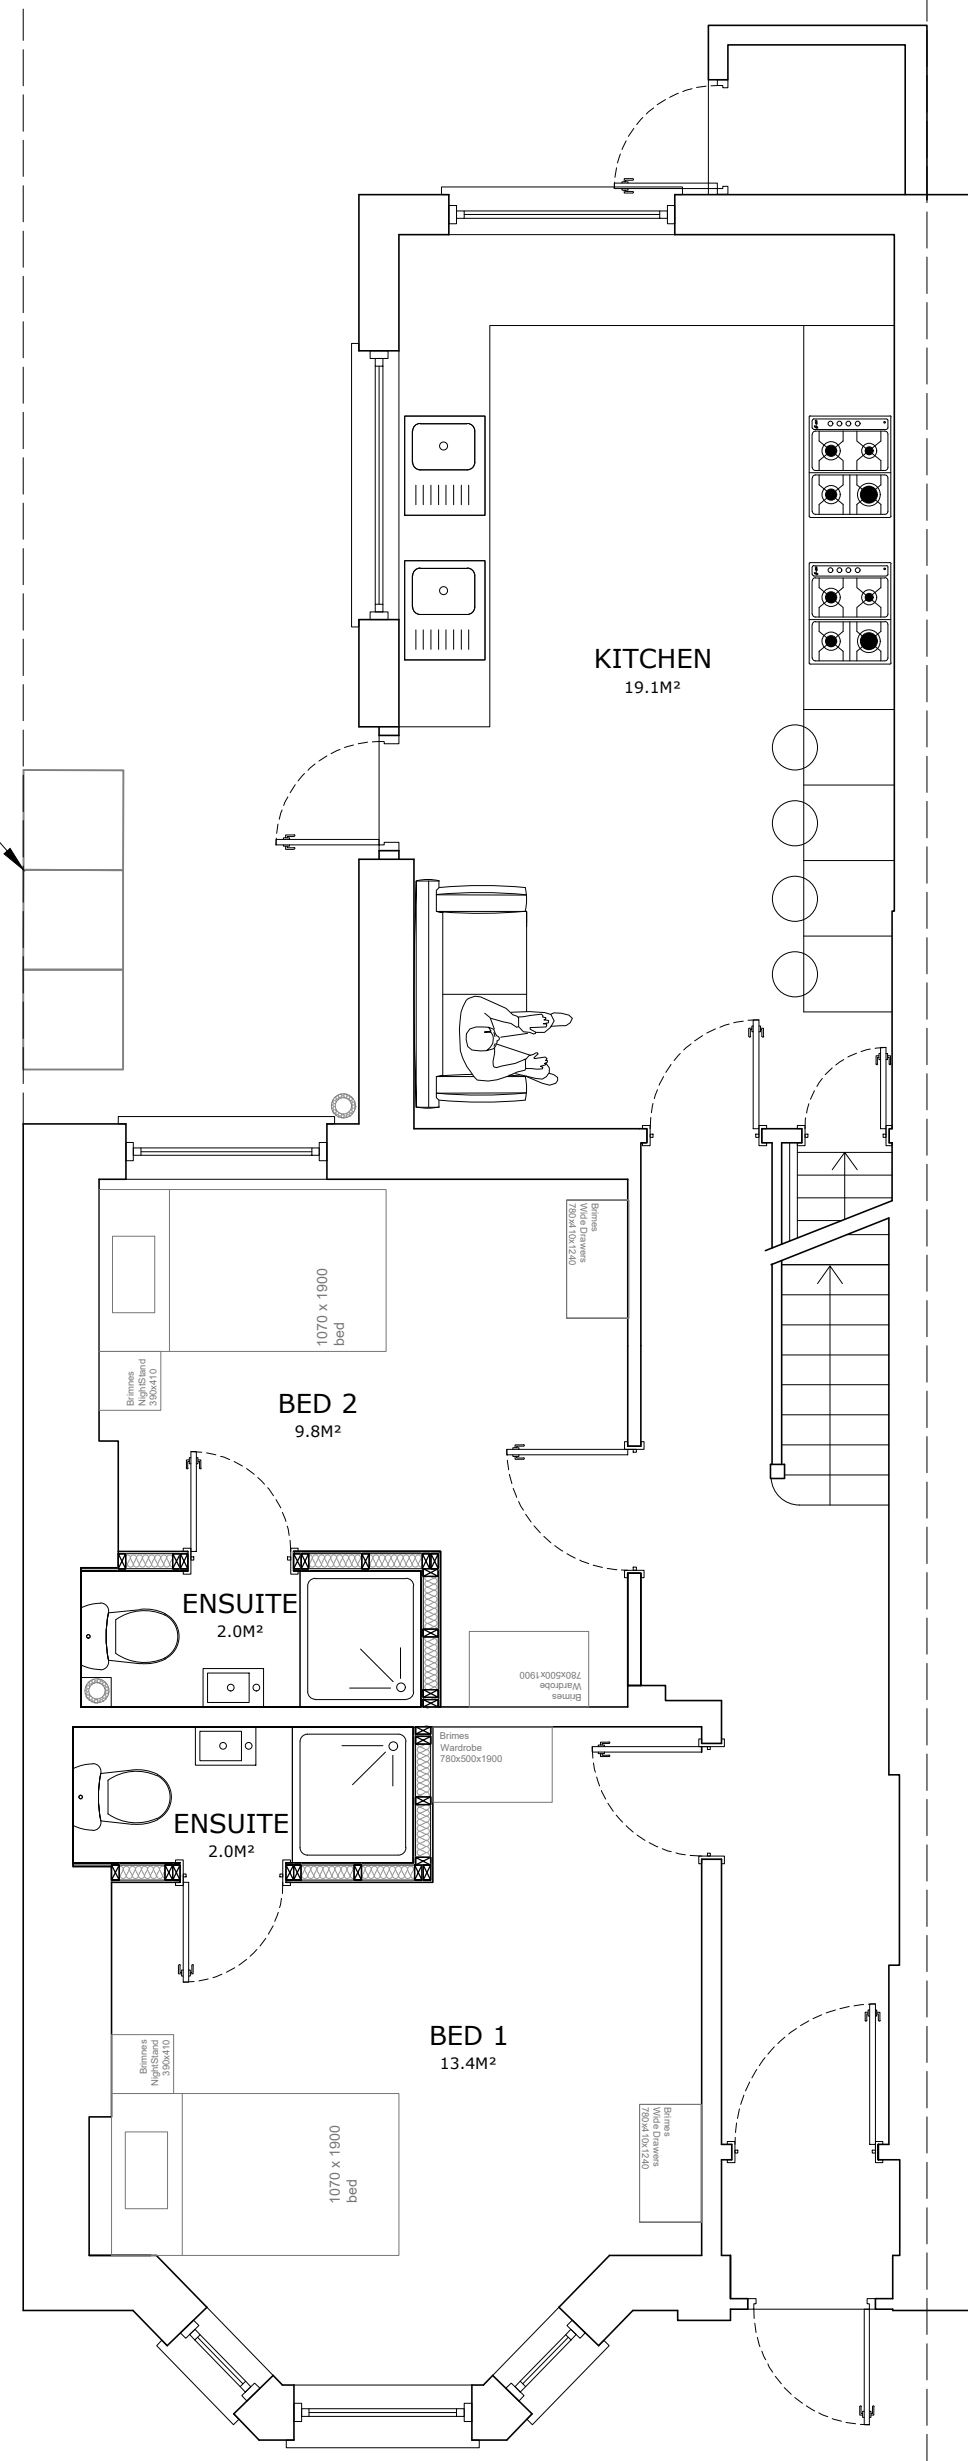

PROPOSED GROUND FLOOR PLAN
SCALE 1:50

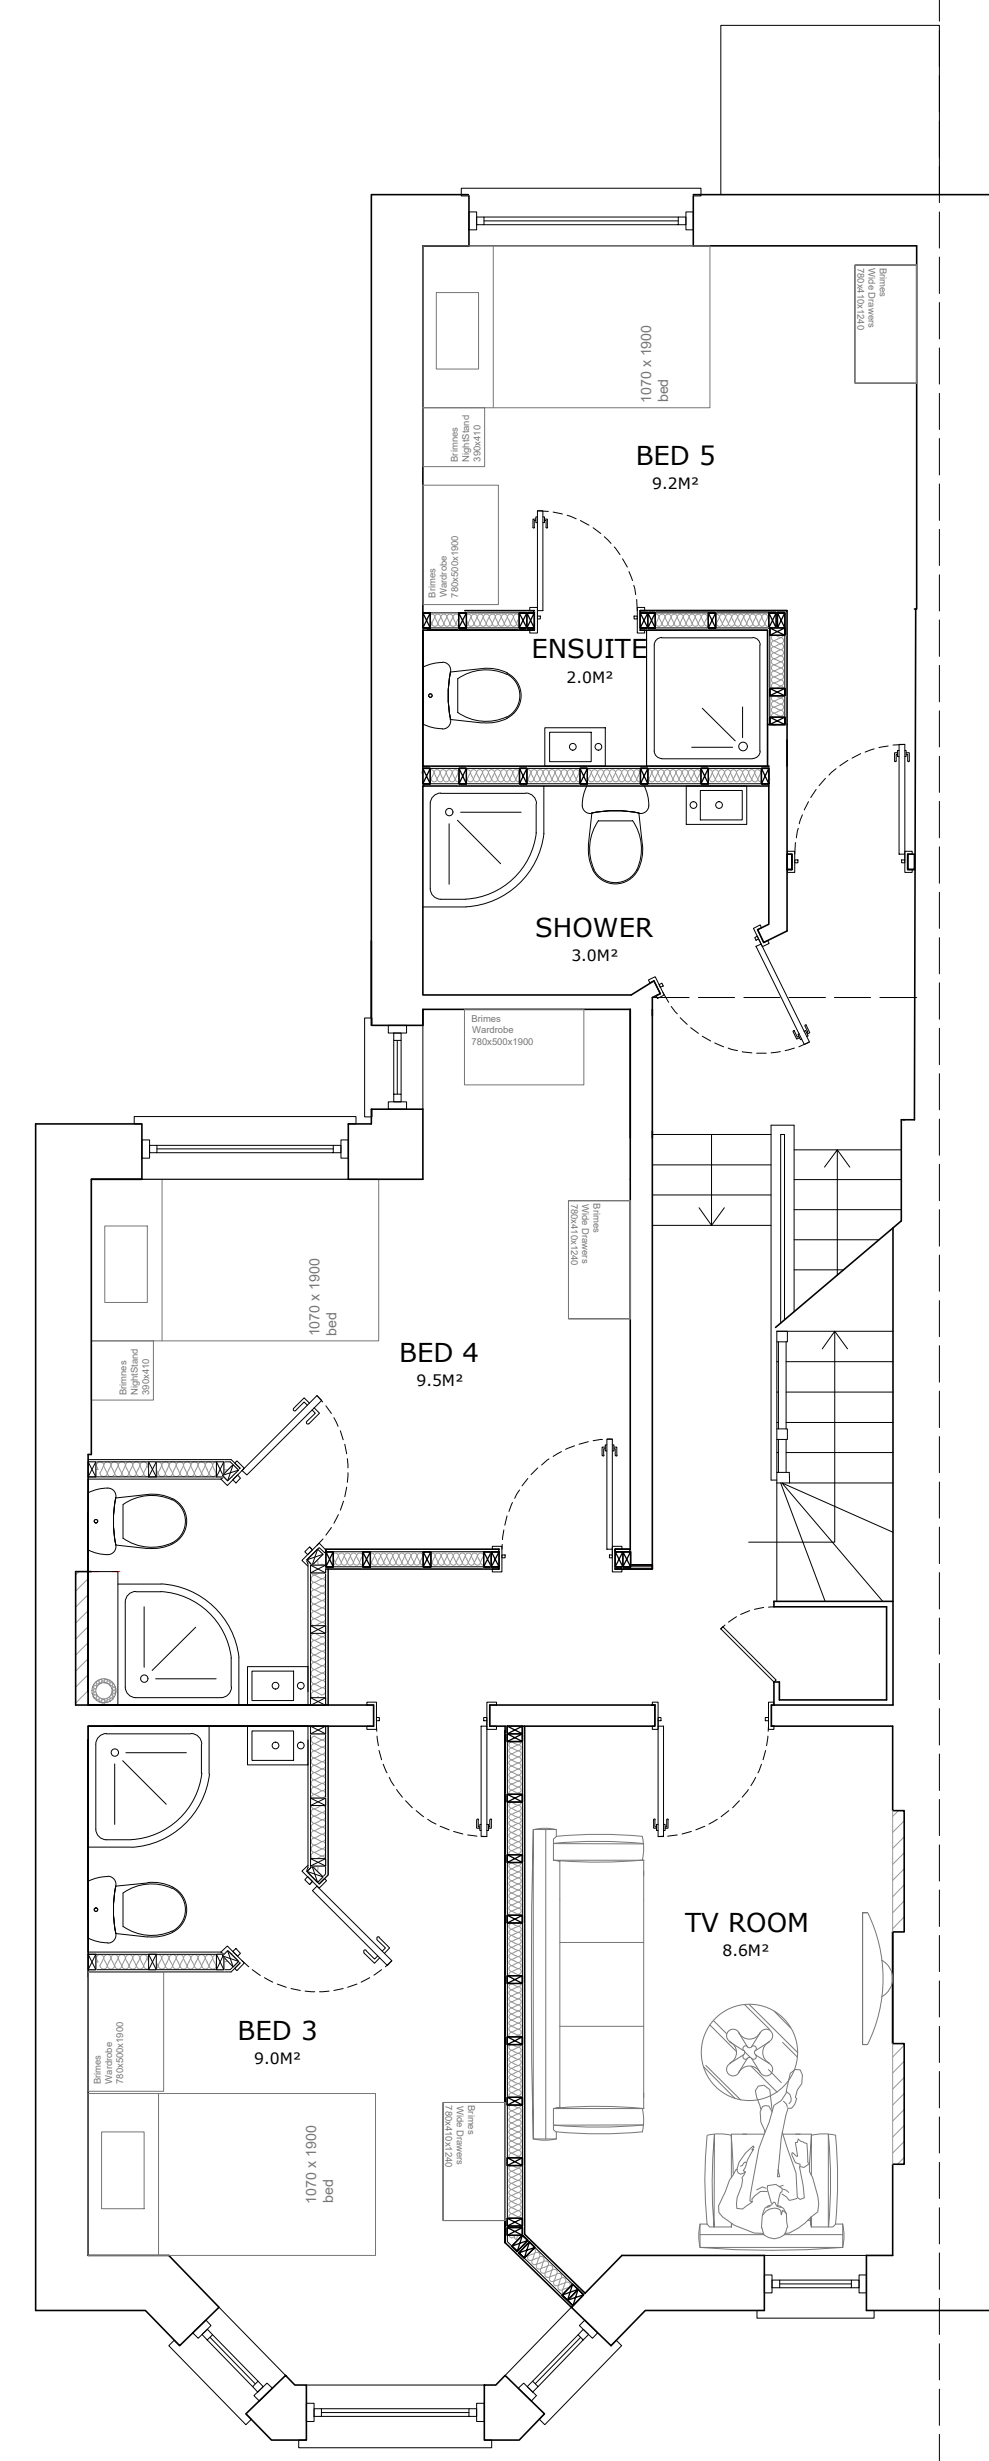

PROPOSED FIRST FLOOR PLAN
SCALE 1:50

NOTES:
Do not scale this drawing. Work to figured dimensions only. Check all dimensions on site. Confirm any discrepancies prior to commencement of work.

Rev:02	02/24	Updated Bin Store Position
Rev:01	12/23	Updated Plans
Rev:00	04/23	First Issue

Krystal Architecture Ltd
A : 5 Tyndale Avenue, Basildon, Essex, SS14 3UD
T : 01268 454581 / 07999061557
E : info@krystal-architecture.com
W : www.krystal-architecture.com

Project Address
51 Old Southend Road, Southend-on-Sea

Client Name Mitch Nunn		
Drawing Title Proposed Floor Plans (7 Bed HMO)		
Status Planning Drawings		
Drawing Number 865-201	Rev: 02	
Date 07.02.24	Scale 1:50 @A2	Drawn By WN