



**NOTES:**

Do not scale this drawing. Work to figured dimensions only. Check all dimensions on site. Confirm any discrepancies prior to commencement of work.

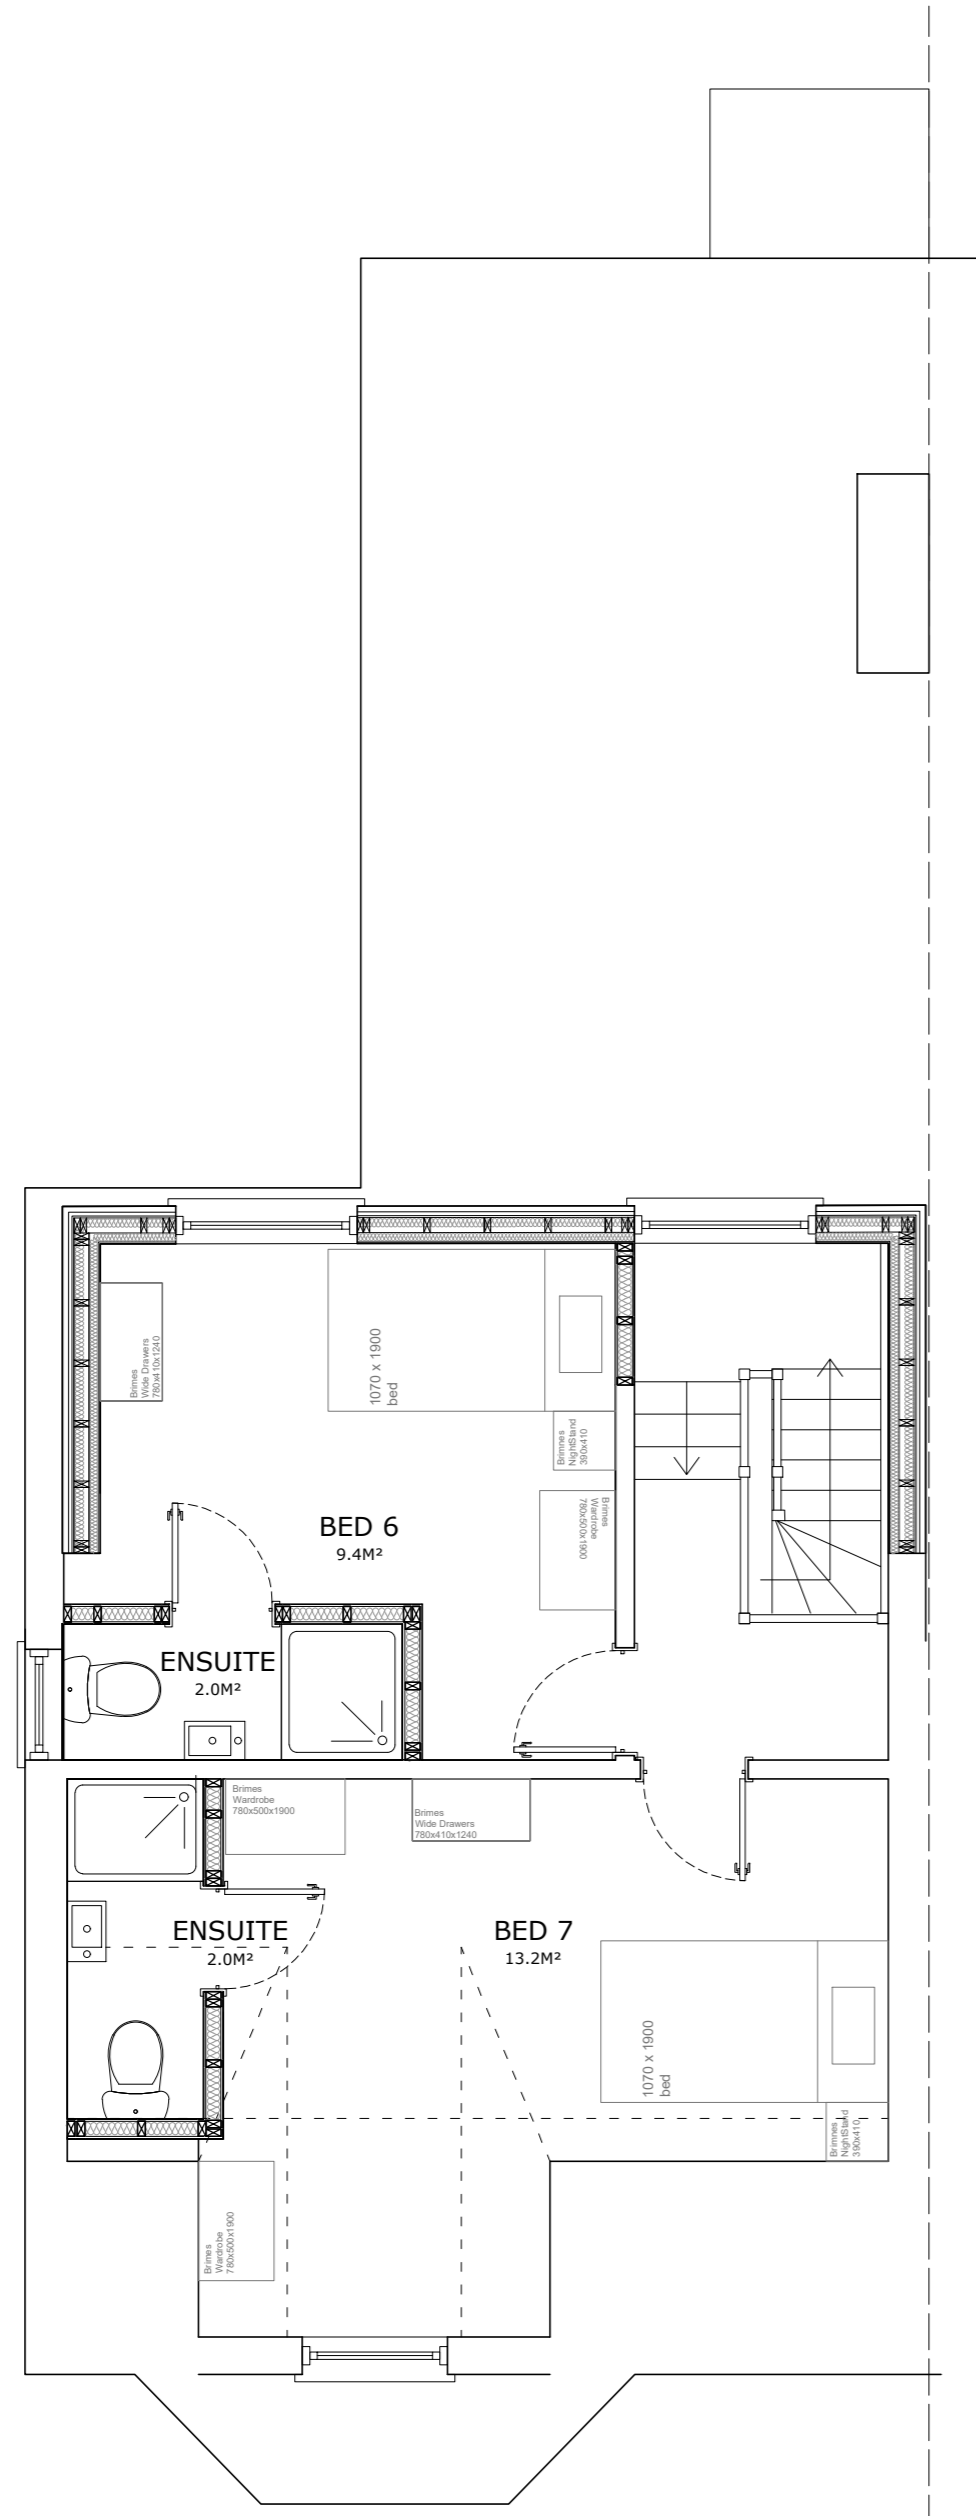

PROPOSED SECOND FLOOR PLAN  
SCALE 1:50  
0 1 2 3m

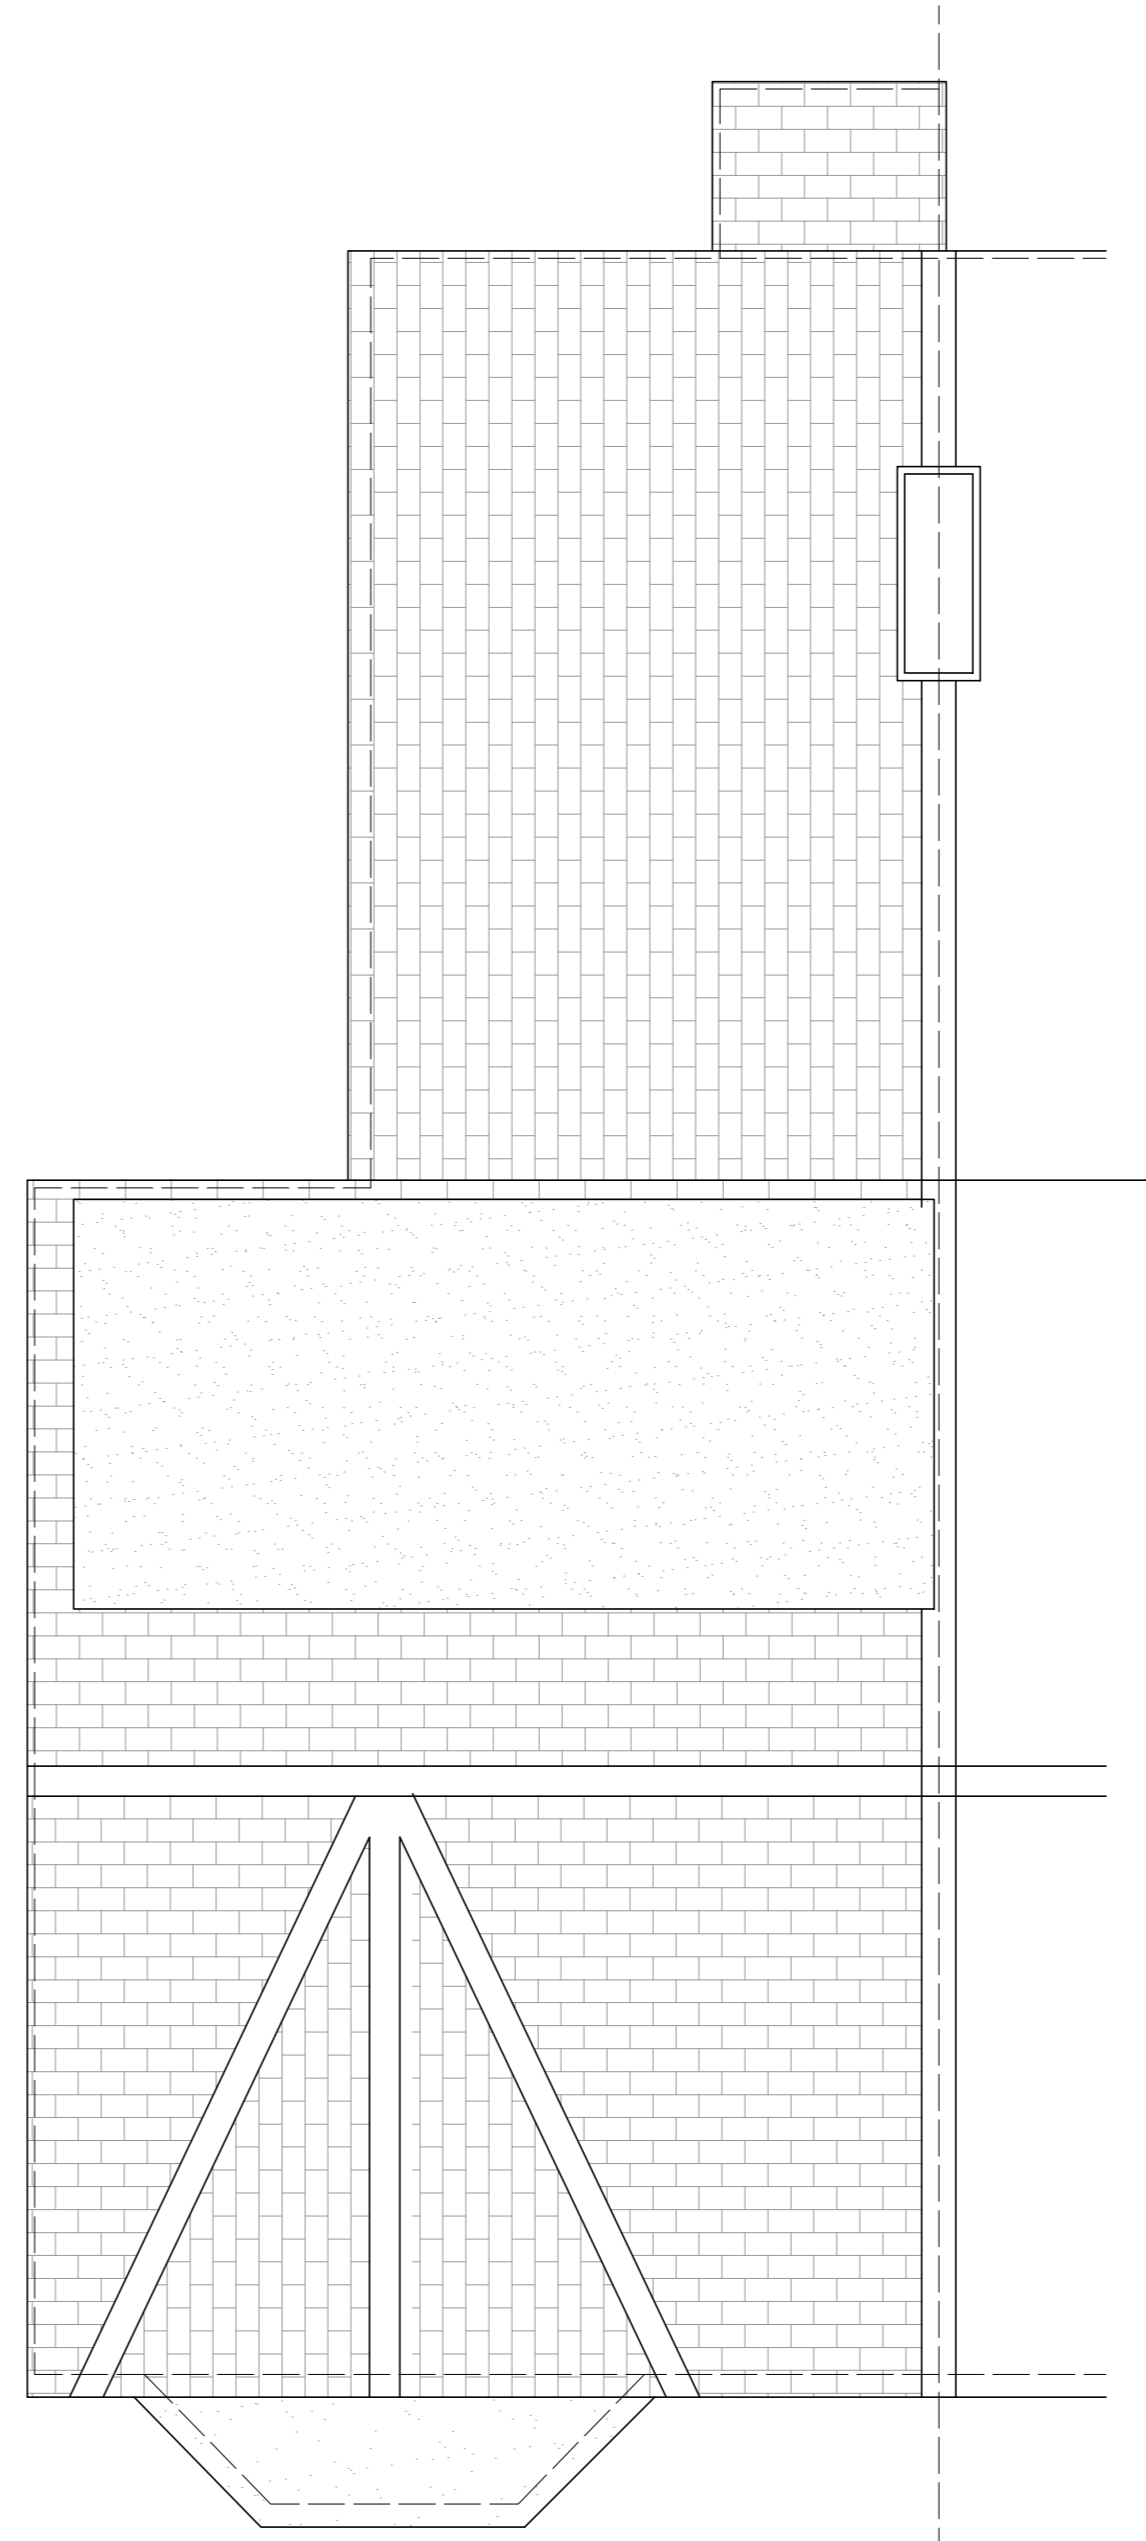

PROPOSED ROOF PLAN  
SCALE 1:50  
0 1 2 3m

Rev:01	12/23	Updated Room Numbers
Rev:00	04/23	First Issue

**Krystal Architecture Ltd**  
 A : 5 Tyndale Avenue, Basildon,  
 Essex, SS14 3UD  
 T : 01268 454581 / 07999061557  
 E : info@krystal-architecture.com  
 W : www.krystal-architecture.com

**Project Address**  
 51 Old Southend Road, Southend-on-Sea

**Client Name**  
 Mitch Nunn

**Drawing Title**  
 Proposed Floor Plans (7 Bed HMO)

**Status**  
 Planning Drawings

**Drawing Number**  
**865-202** **Rev: 01**

<b>Date</b> 13.12.23	<b>Scale</b> 1:50 @A2	<b>Drawn By</b> WN
-------------------------	--------------------------	-----------------------