



Existing Ground Floor Plan 1:50




Existing First Floor Plan 1:50

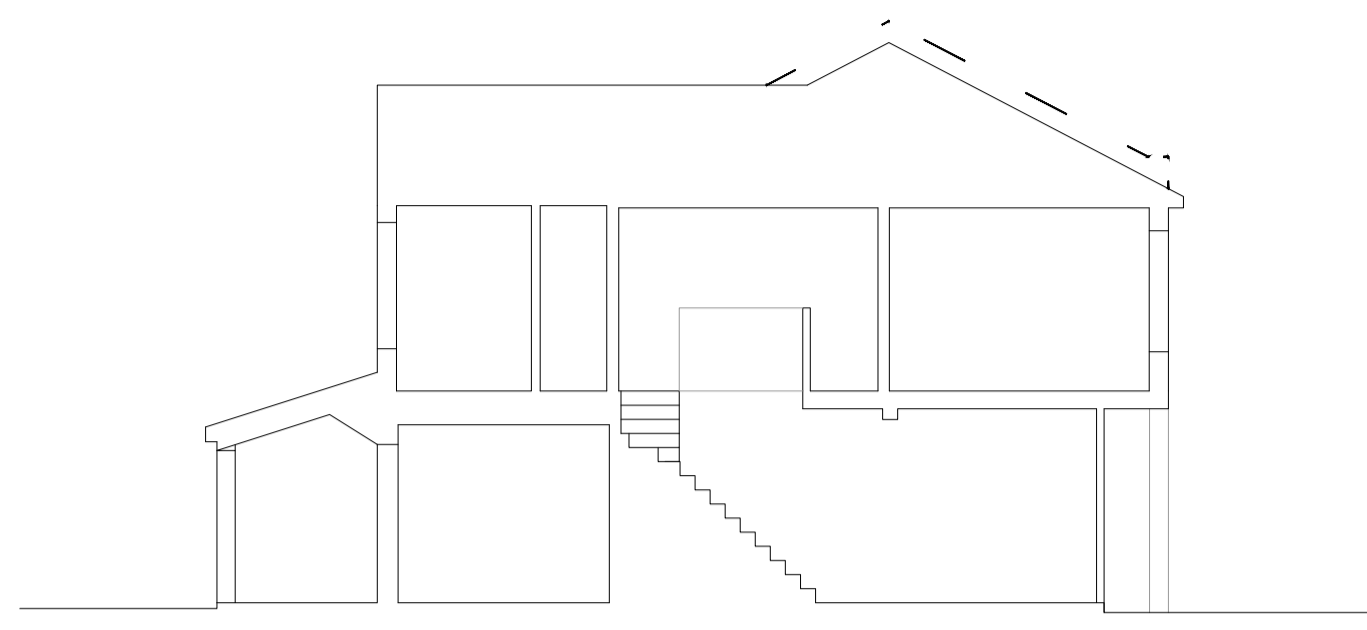

Existing Section 1:100

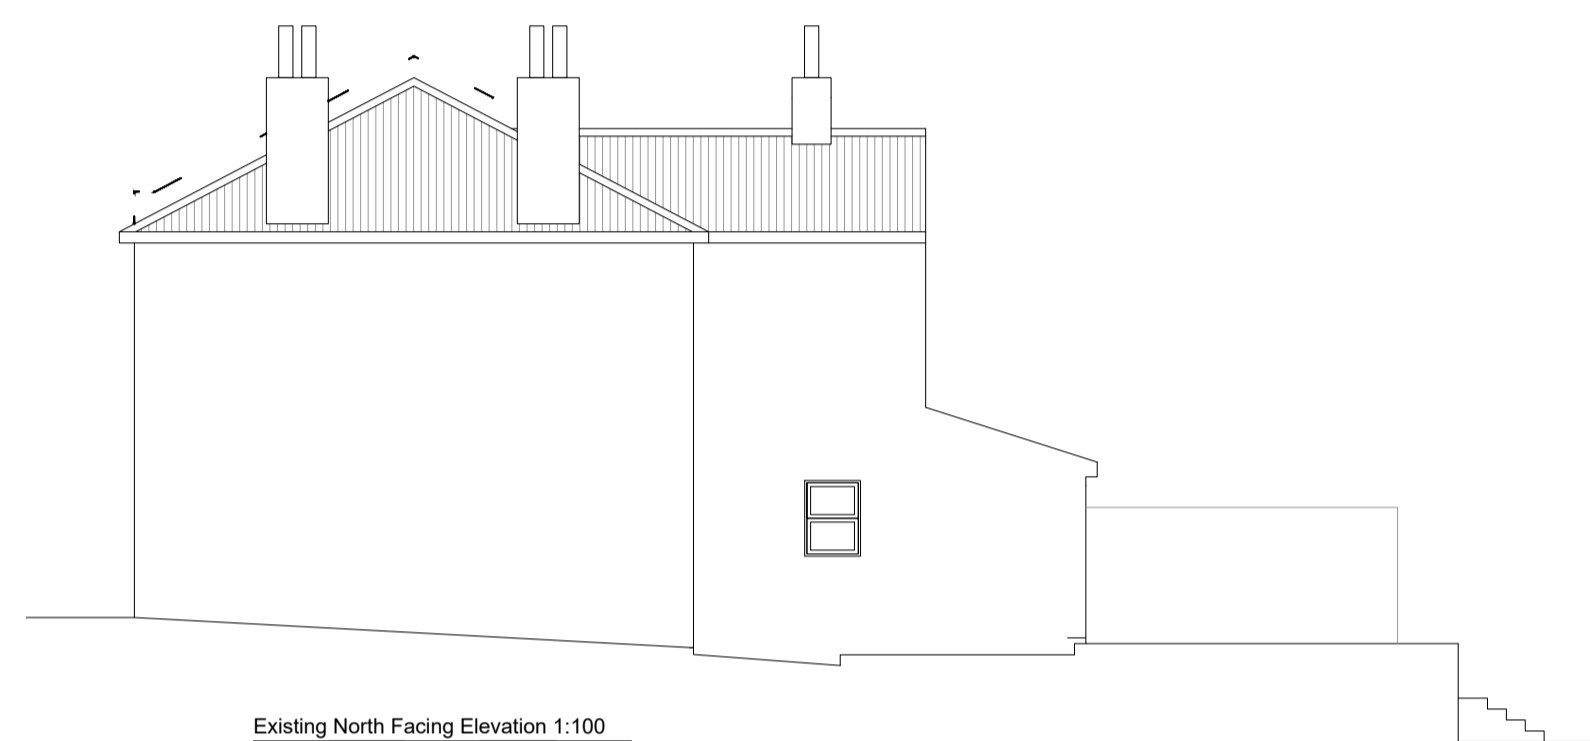


Existing North Facing Elevation 1:100

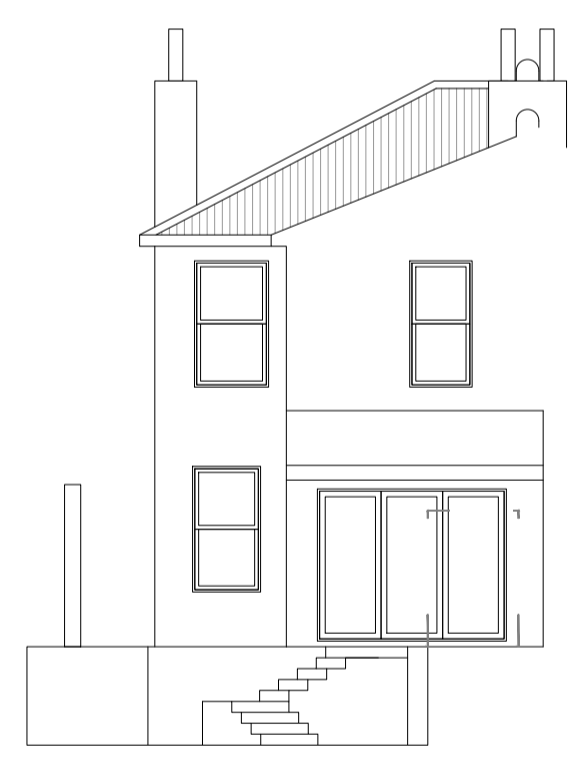


Existing West Facing Elevation 1:100



Existing East Facing Elevation 1:100

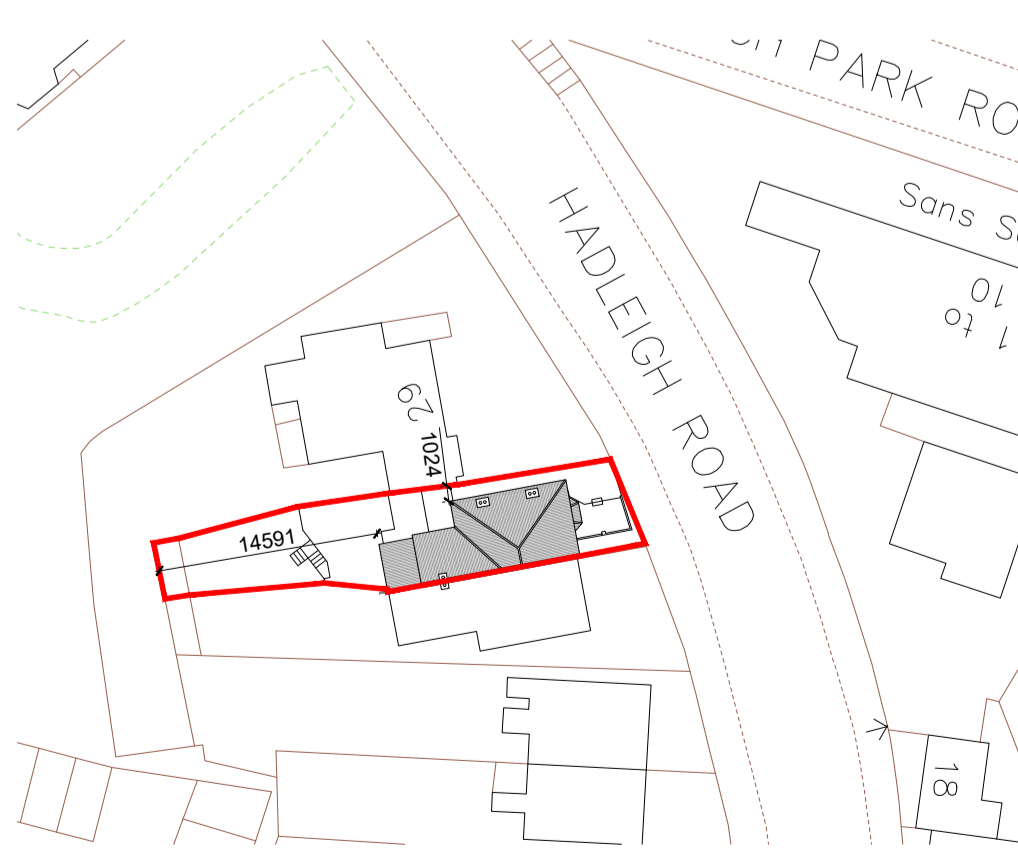

Existing Block Plan 1:500

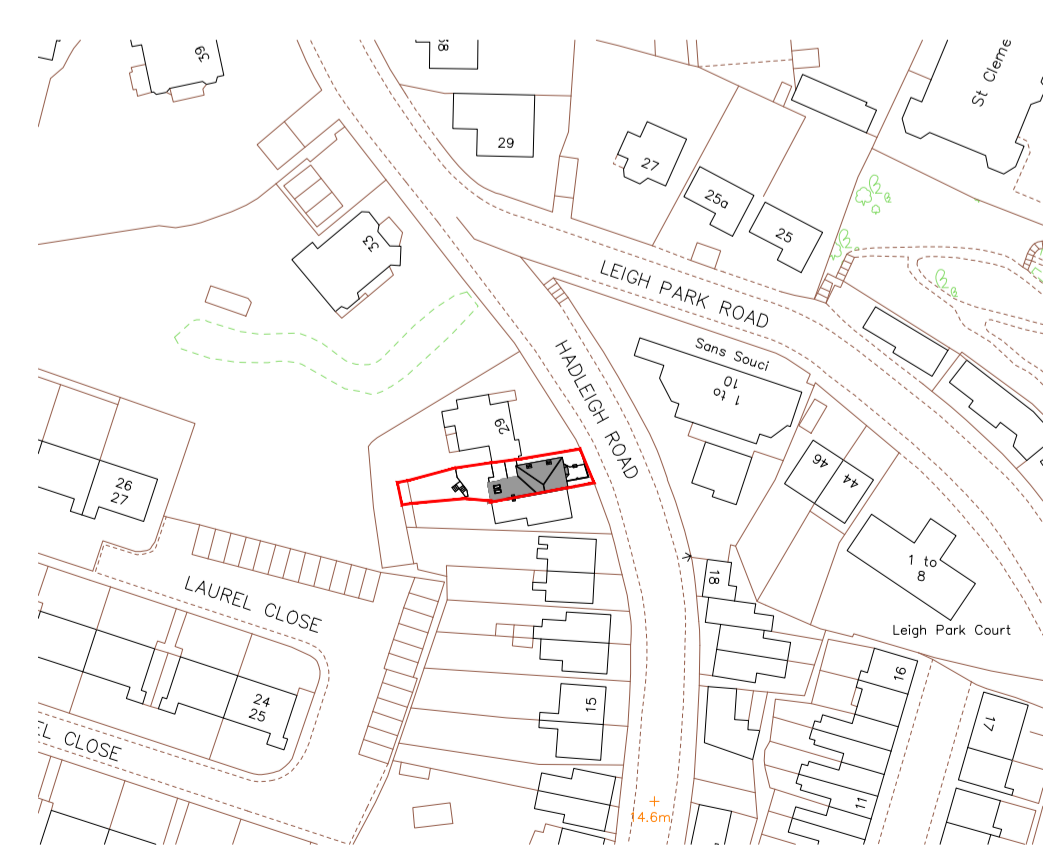

Existing Location Plan 1:1250

Notes:

Rev	Comment	By	Date
-	Production of drawings	-	---/---/20---

Stage:  
3 - Developed Design

Client:  
---

Project:  
27 Hadleigh Road  
Leigh-on-Sea  
Essex  
SS9 2DY  
---

Drawing Title:  
Existing

Drawing no:  
**757P01**

Revision: - Drawn by: WRS

Project no: **757** Child by: ---

Scale: 1:50, 1:100, 1:500, 1:1250 @ A1

**SKARCHITECTS**  
803-805 London Road  
Worthing-on-Sea  
SS0 9SZ  
Tel: 01702 596250  
Email: info@skarchitects.co.uk

Do not scale from this drawing. Drawing to be used in conjunction with all other issued drawings, documents and relevant consultants' information. All information on this drawing is for guidance purposes only. All dimensions must be checked onsite. This information is subject to Building Control requirements and the requirements of all relevant statutory authorities and service providers. © SKARCHITECTS Ltd 2023