




Proposed Ground Floor Plan 1:50

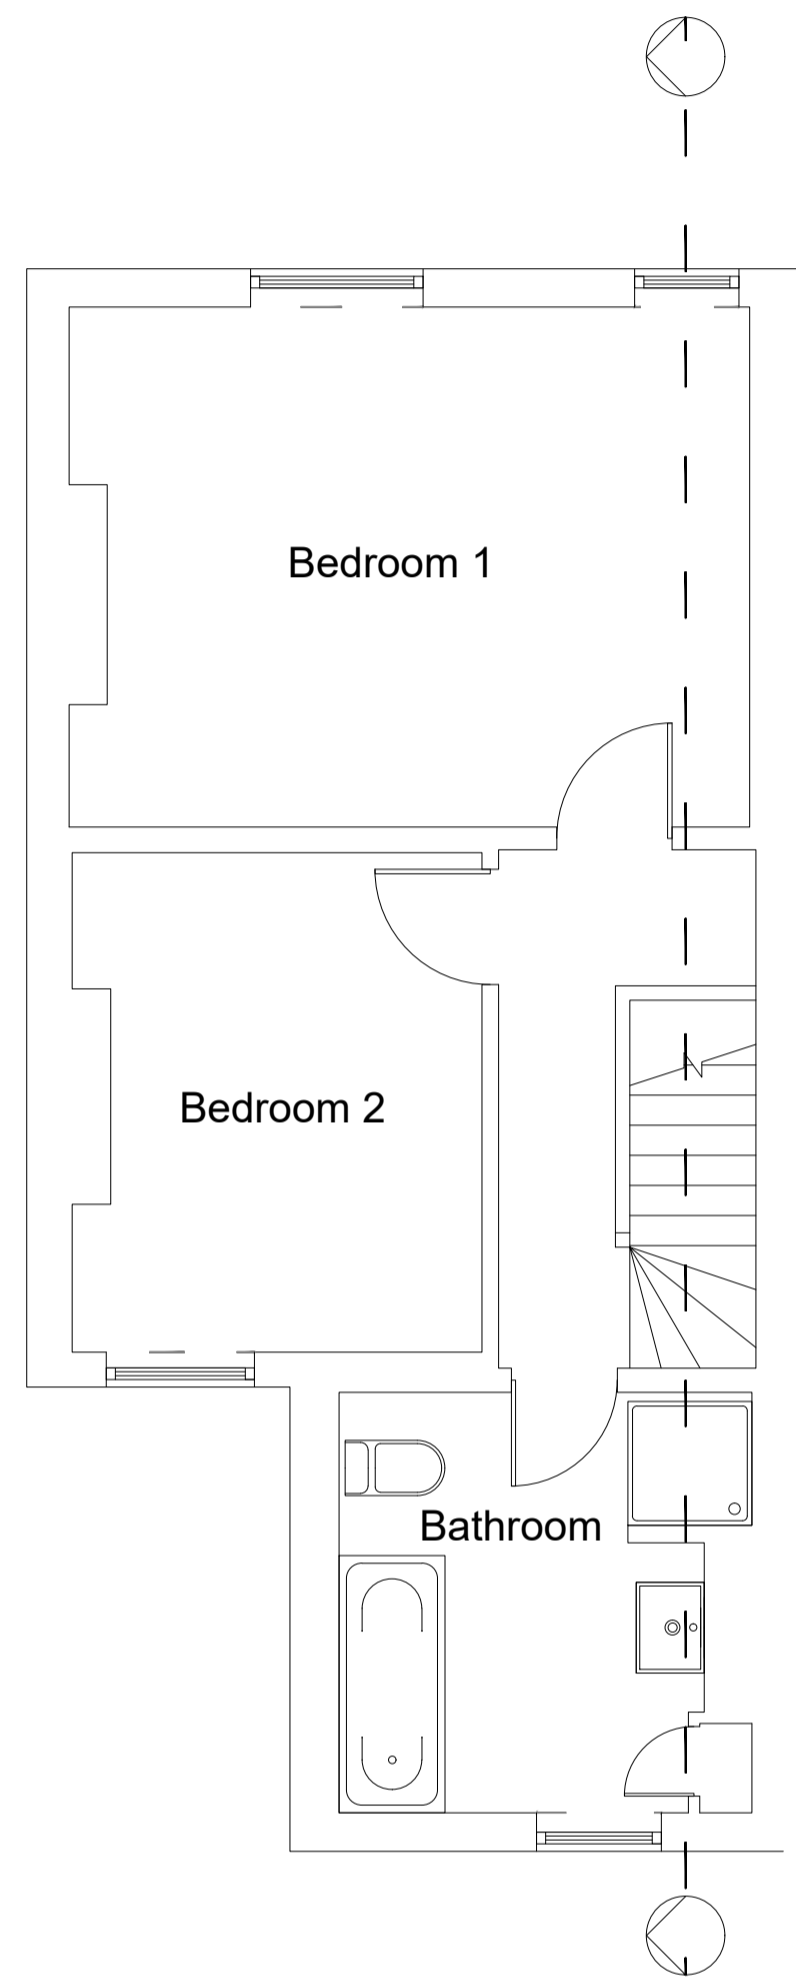

Proposed First Floor Plan 1:50

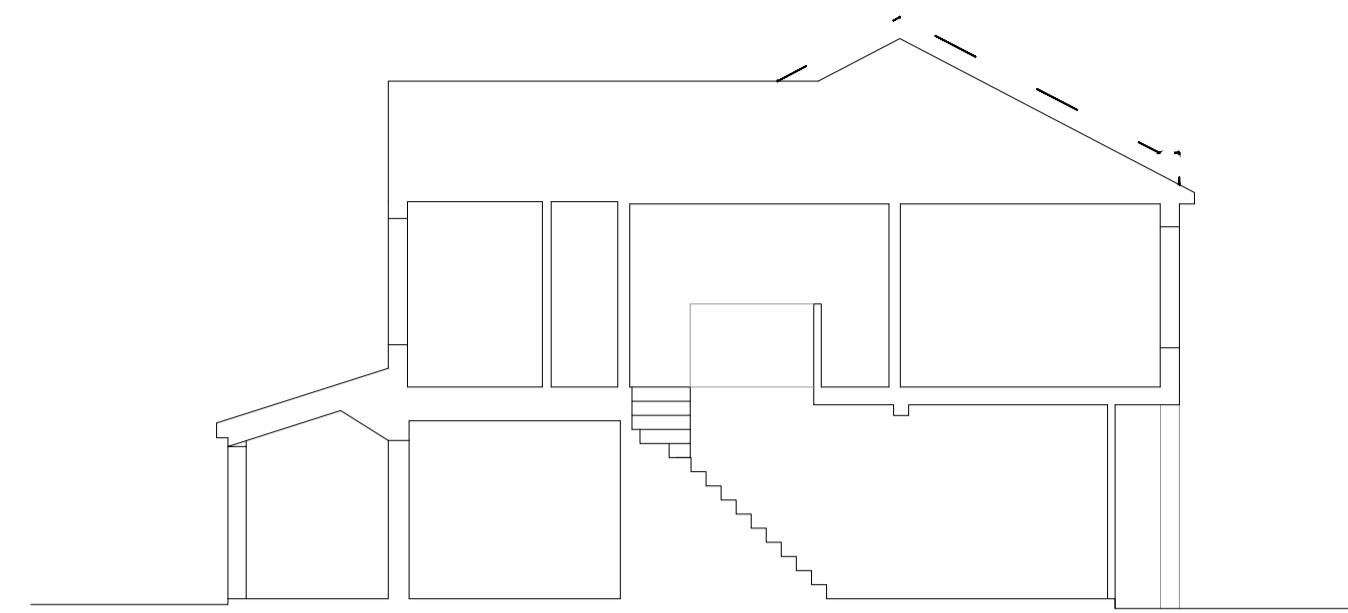

Proposed Section 1:100

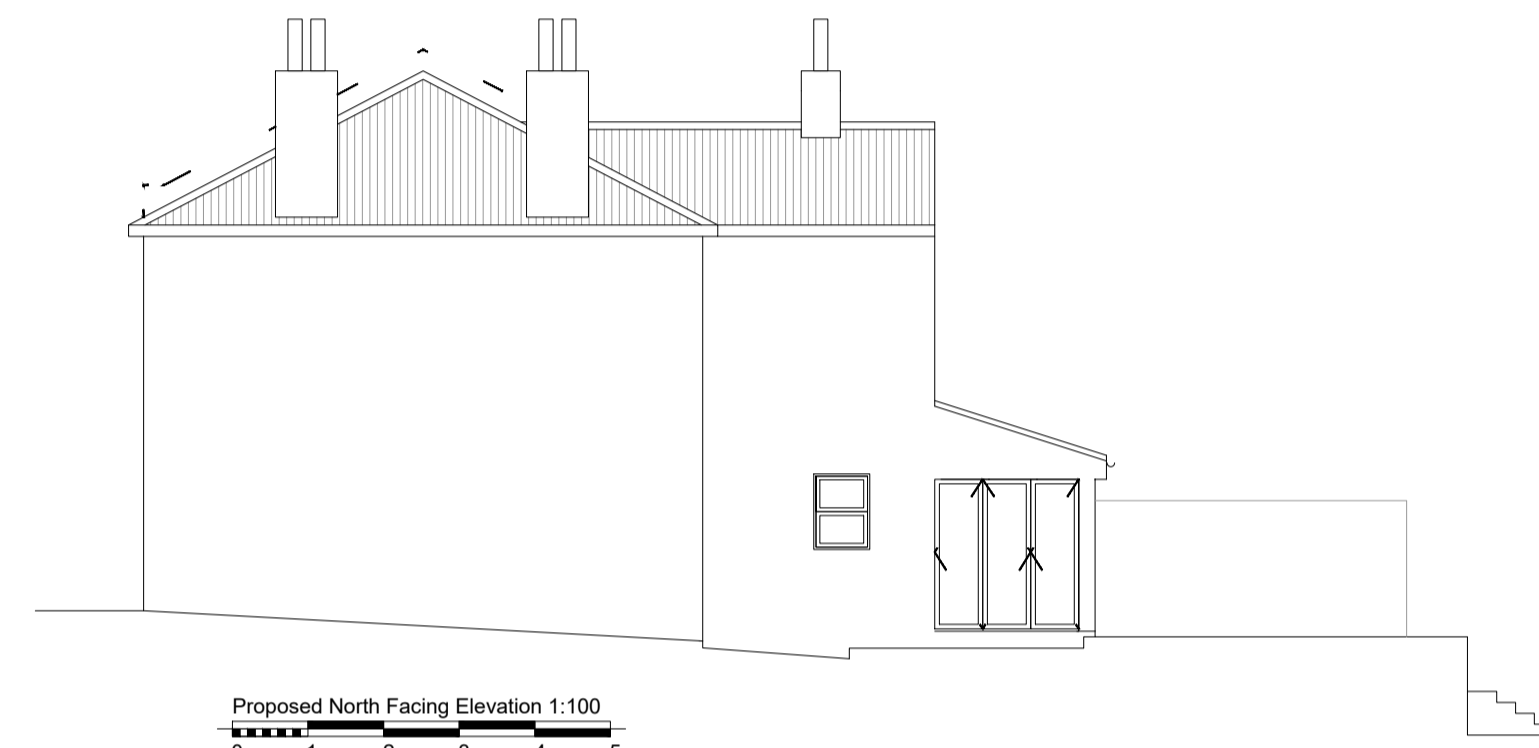


Proposed North Facing Elevation 1:100




Proposed West Facing Elevation 1:100



Proposed East Facing Elevation 1:100

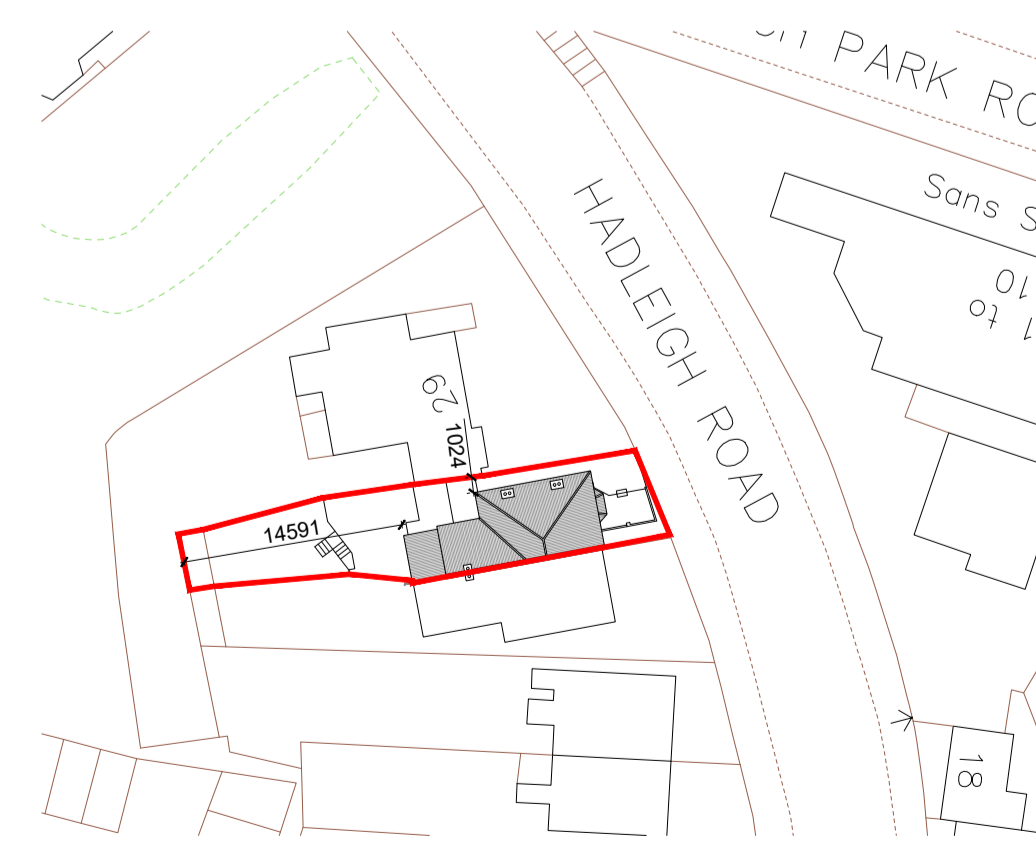

Proposed Block Plan 1:500

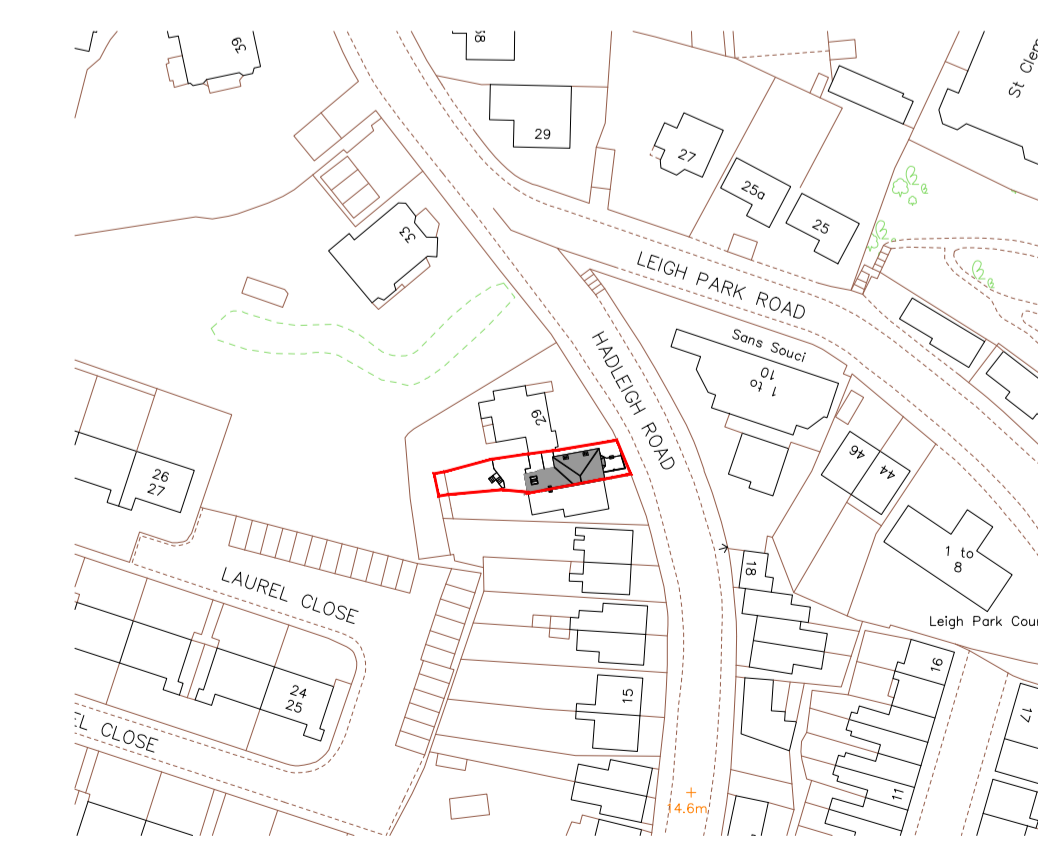

Proposed Location Plan 1:1250

Notes:	

Rev	Comment	By	Date

Stage:
3 - Developed Design

Client:

Project:
27 Hadleigh Road
Leigh-on-Sea
Essex
SS9 2DY

Drawing Title:
Proposed

Drawing no:
757P02

Revision: - Drawn by: WRS

Project no: **757** Child by: -

Scale: 1:50, 1:100, 1:500, 1:1250 @ A1

SKARCHITECTS
803-805 London Road
Worthing-on-Sea
SS0 9SZ
Tel: 01702 506250
Email: info@skarchitects.co.uk

Do not scale from this drawing.
Drawing to be used in conjunction with all other issued drawings, documents and relevant consultants' information.
All information on this drawing is for guidance purposes only. All dimensions must be checked onsite.
This information is subject to Building Control requirements and the requirements of all relevant statutory authorities and service providers.
© Skarchitects Ltd 2023