

NOTES:  
Do not scale this drawing. Work to figured dimensions only. Check all dimensions on site. Confirm any discrepancies prior to commencement of work.




EXISTING FRONT ELEVATION  
SCALE 1:100  
0 1 2 3 4 5m




EXISTING LEFT ELEVATION  
SCALE 1:100  
0 1 2 3 4 5m




EXISTING REAR ELEVATION  
SCALE 1:100  
0 1 2 3 4 5m

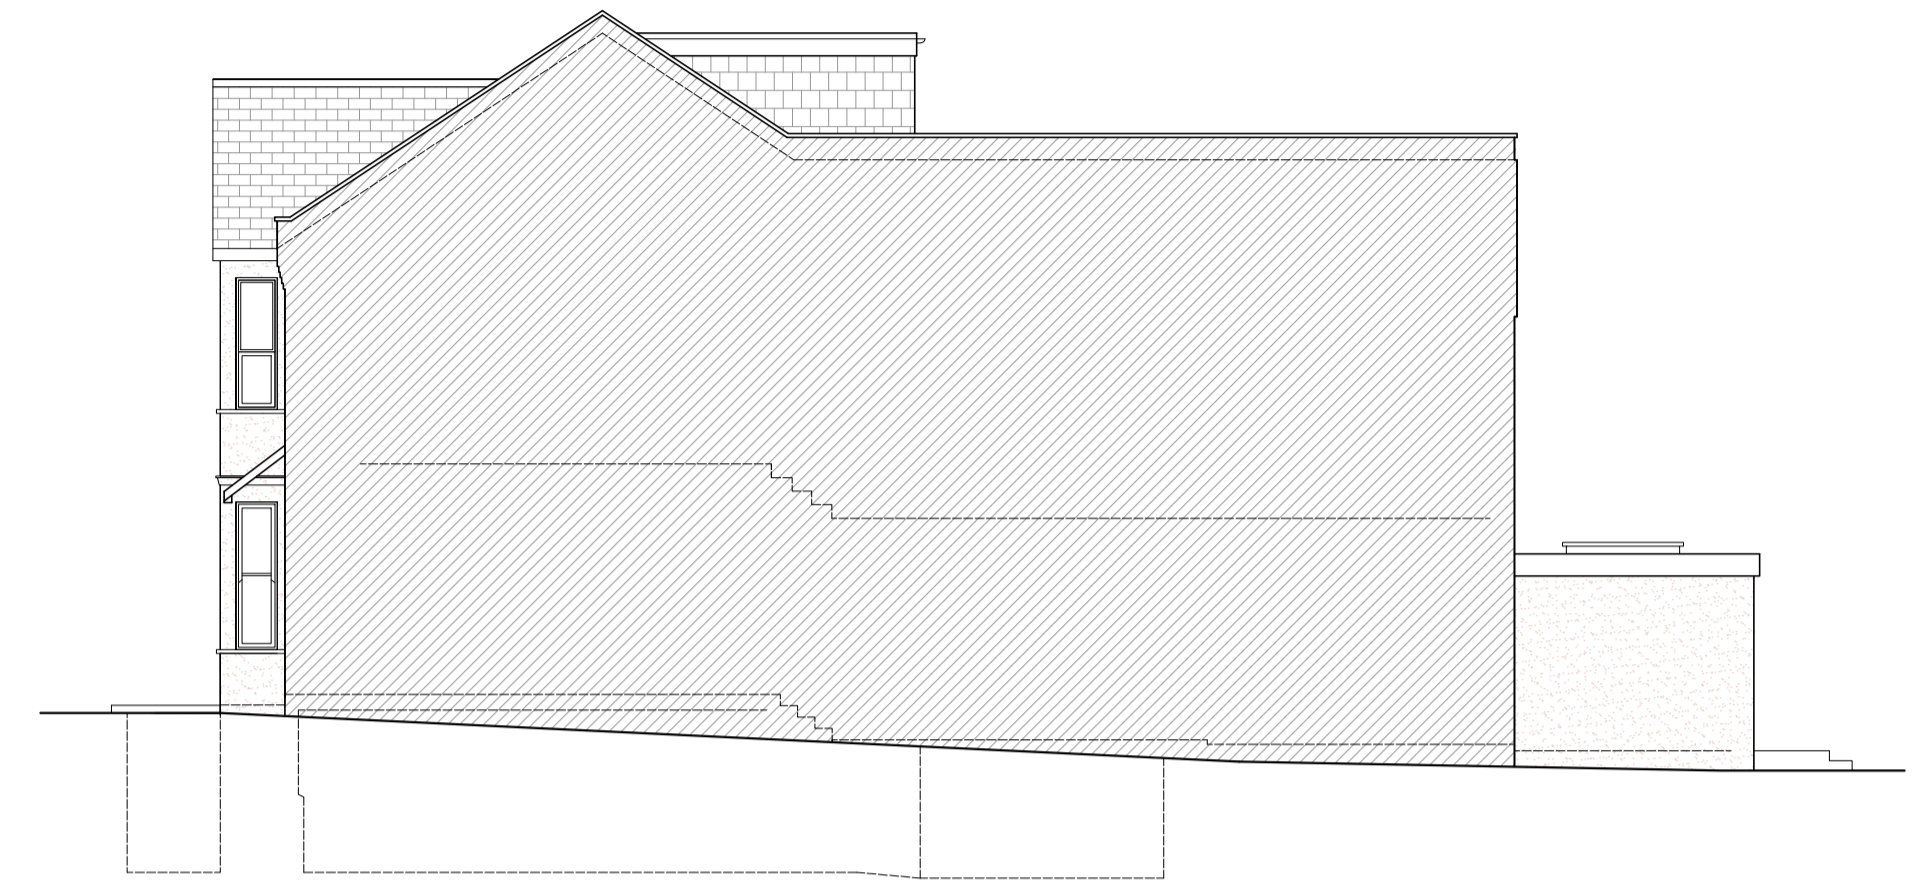


EXISTING RIGHT ELEVATION  
SCALE 1:100  
0 1 2 3 4 5m

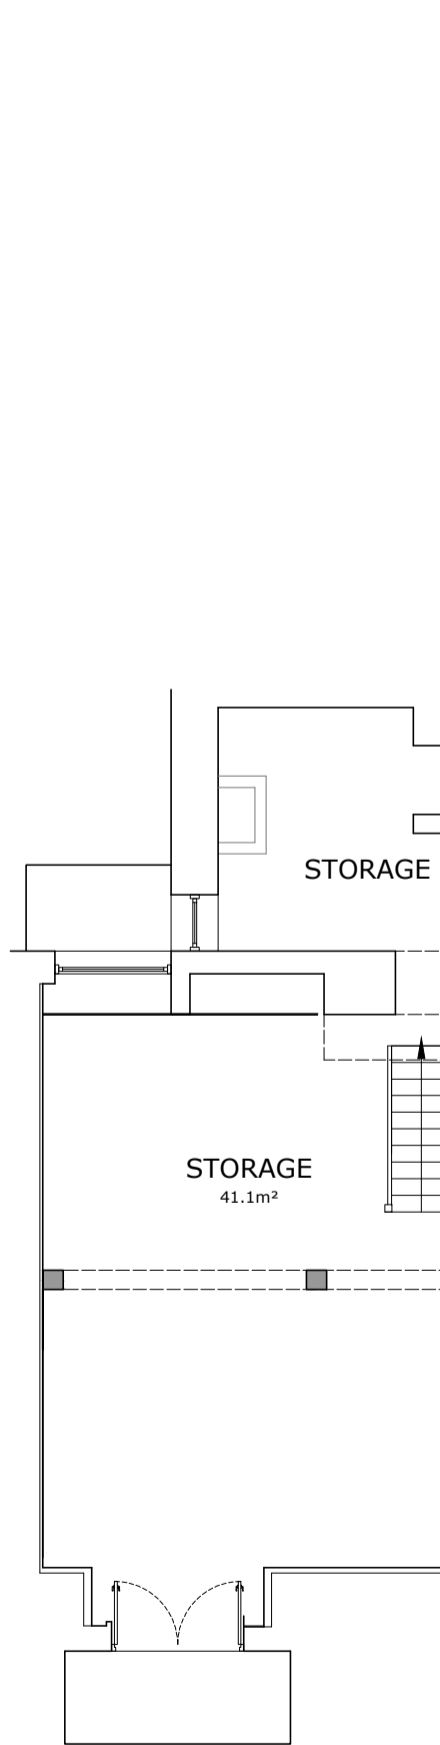


EXISTING BASEMENT PLAN  
SCALE 1:100  
0 1 2 3 4 5m

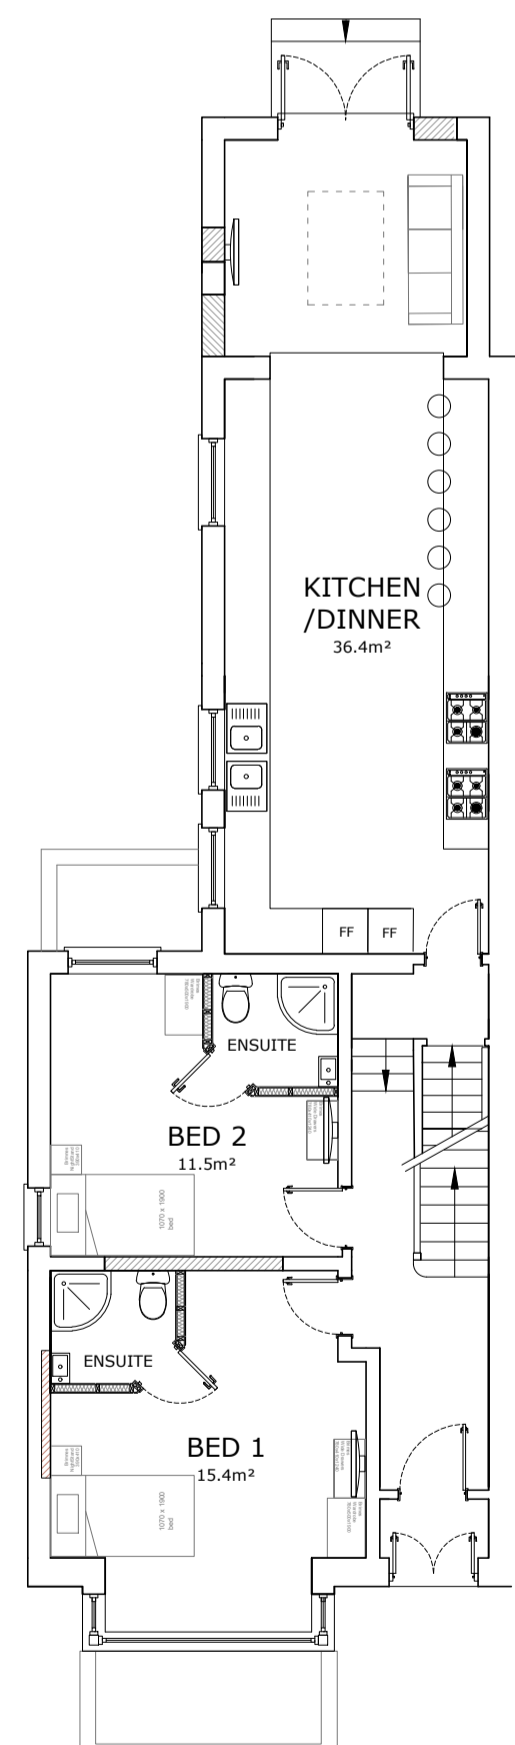


EXISTING GROUND FLOOR PLAN  
SCALE 1:100  
0 1 2 3 4 5m

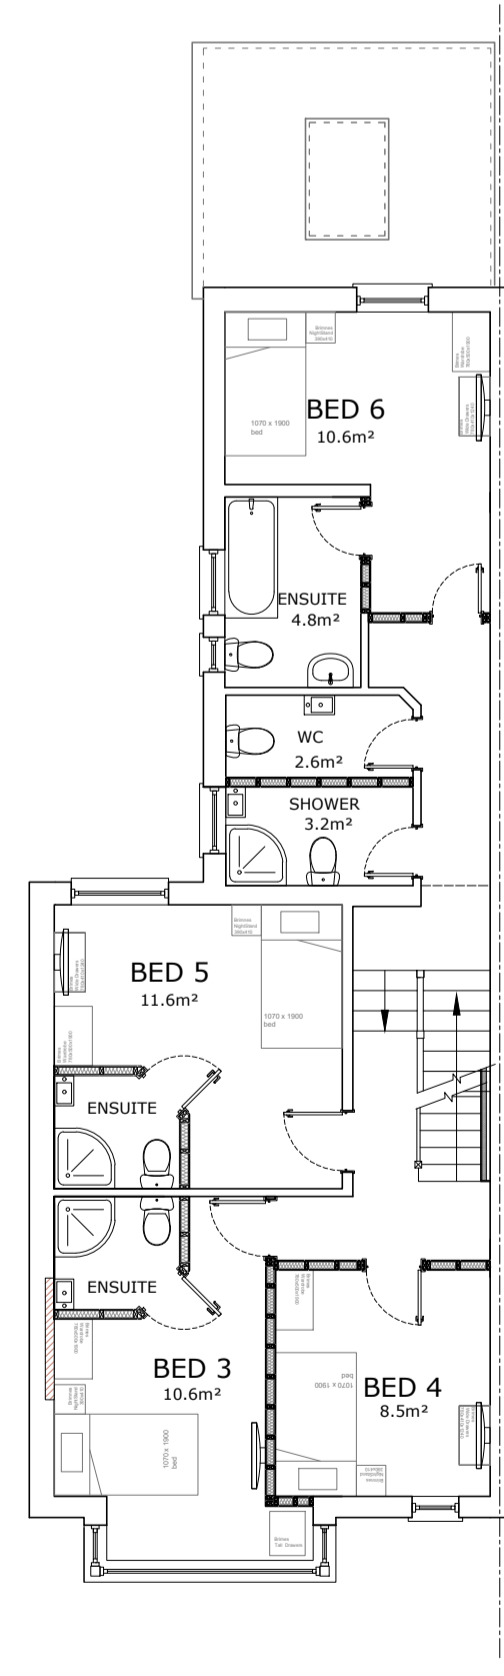

EXISTING FIRST FLOOR PLAN  
SCALE 1:100  
0 1 2 3 4 5m

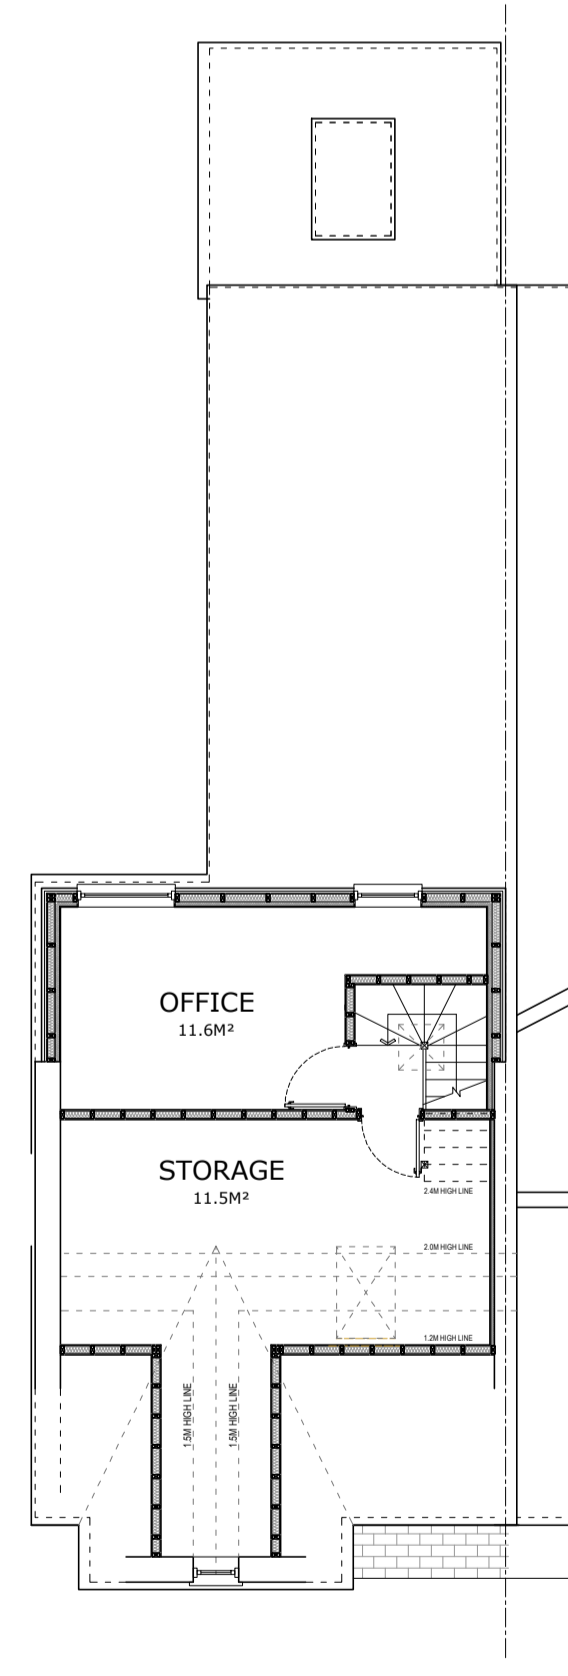

EXISTING SECOND FLOOR PLAN  
SCALE 1:100  
0 1 2 3 4 5m

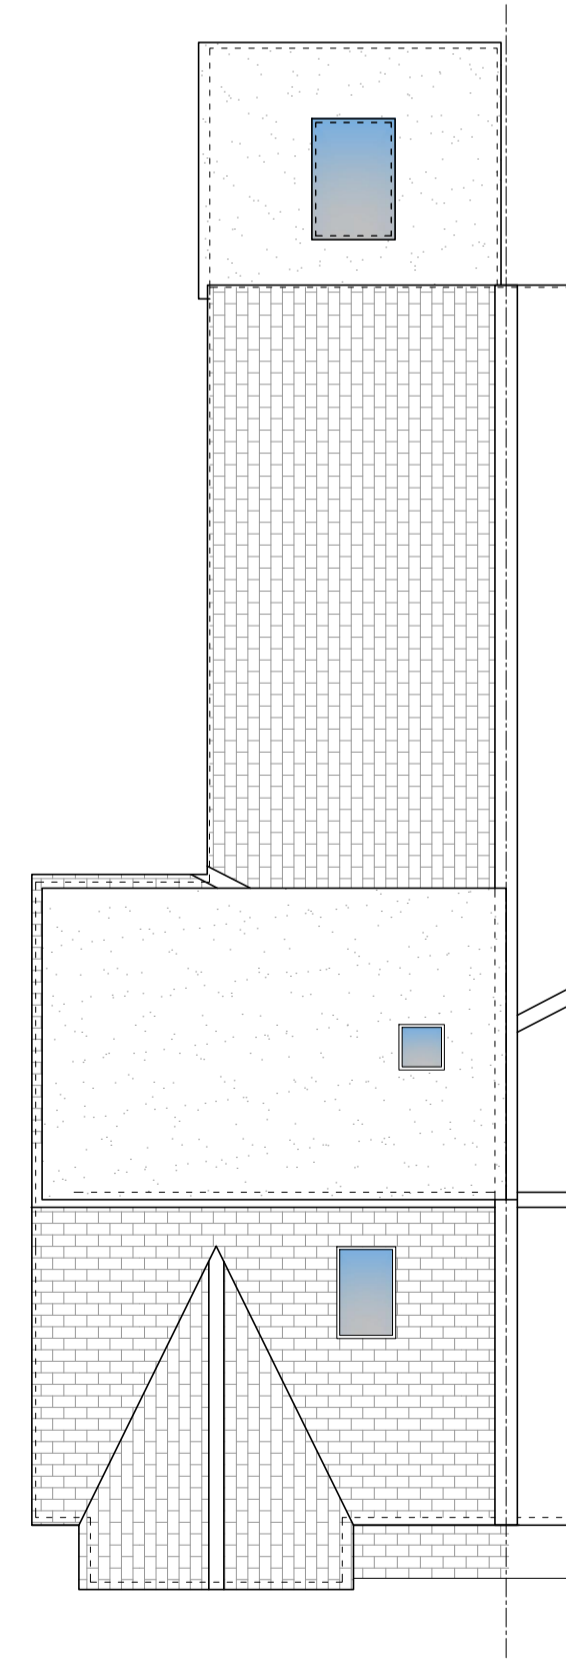

EXISTING ROOF PLAN  
SCALE 1:100  
0 1 2 3 4 5m

Rev:02	03/24	Updated Plans
Rev:01	09/23	Updated Address
Rev:00	09/23	First Issue

**Krystal Architecture Ltd**  
A : 5 Tyndale Avenue, Basildon,  
Essex, SS14 3UD  
T : 01206 454591 / 07999061557  
E : info@krystal-architecture.com  
W : www.krystal-architecture.com

Project Address  
38 Kilworth Avenue

Client Name

Drawing Title  
Existing Plans, Elevations & Sections

Status

Planning Drawings

Drawing Number  
**894-101** Rev: **02**

Date  
13.03.24

Scale  
1:100 @A1

Drawn By  
WN