





NOTES:
Do not scale this drawing. Work to figured dimensions only. Check all dimensions on site. Confirm any discrepancies prior to commencement of work.

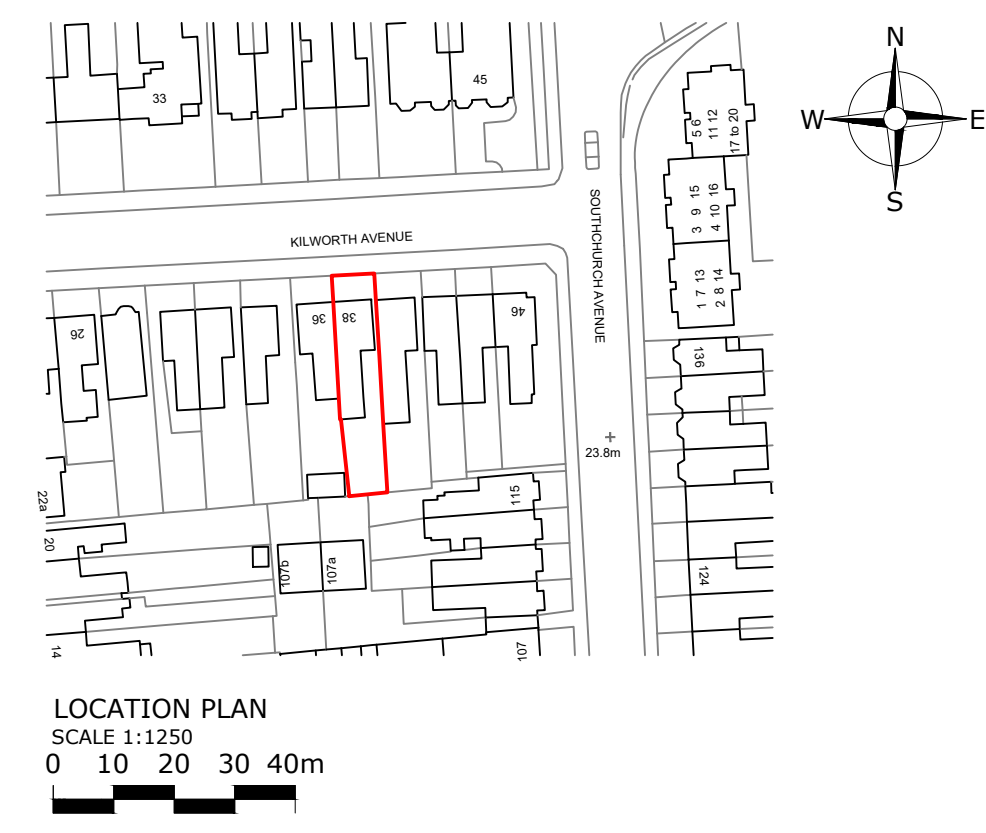

2m x 0.8m x 1.2m TIMBER SLATTED BIN STORES
https://www.summergardenbuildings.co.uk/products/garden-sheds/wheeler-bin-store-33008151.html?rc=00101&gclid=CjwKCAjwq-YgBhBMEiwAzKSH6Bv4nRcQdNlHkxSbGtRAYqgPeUHotdME9H1sfh8K_ub89KhocQoAQAvD_BwE

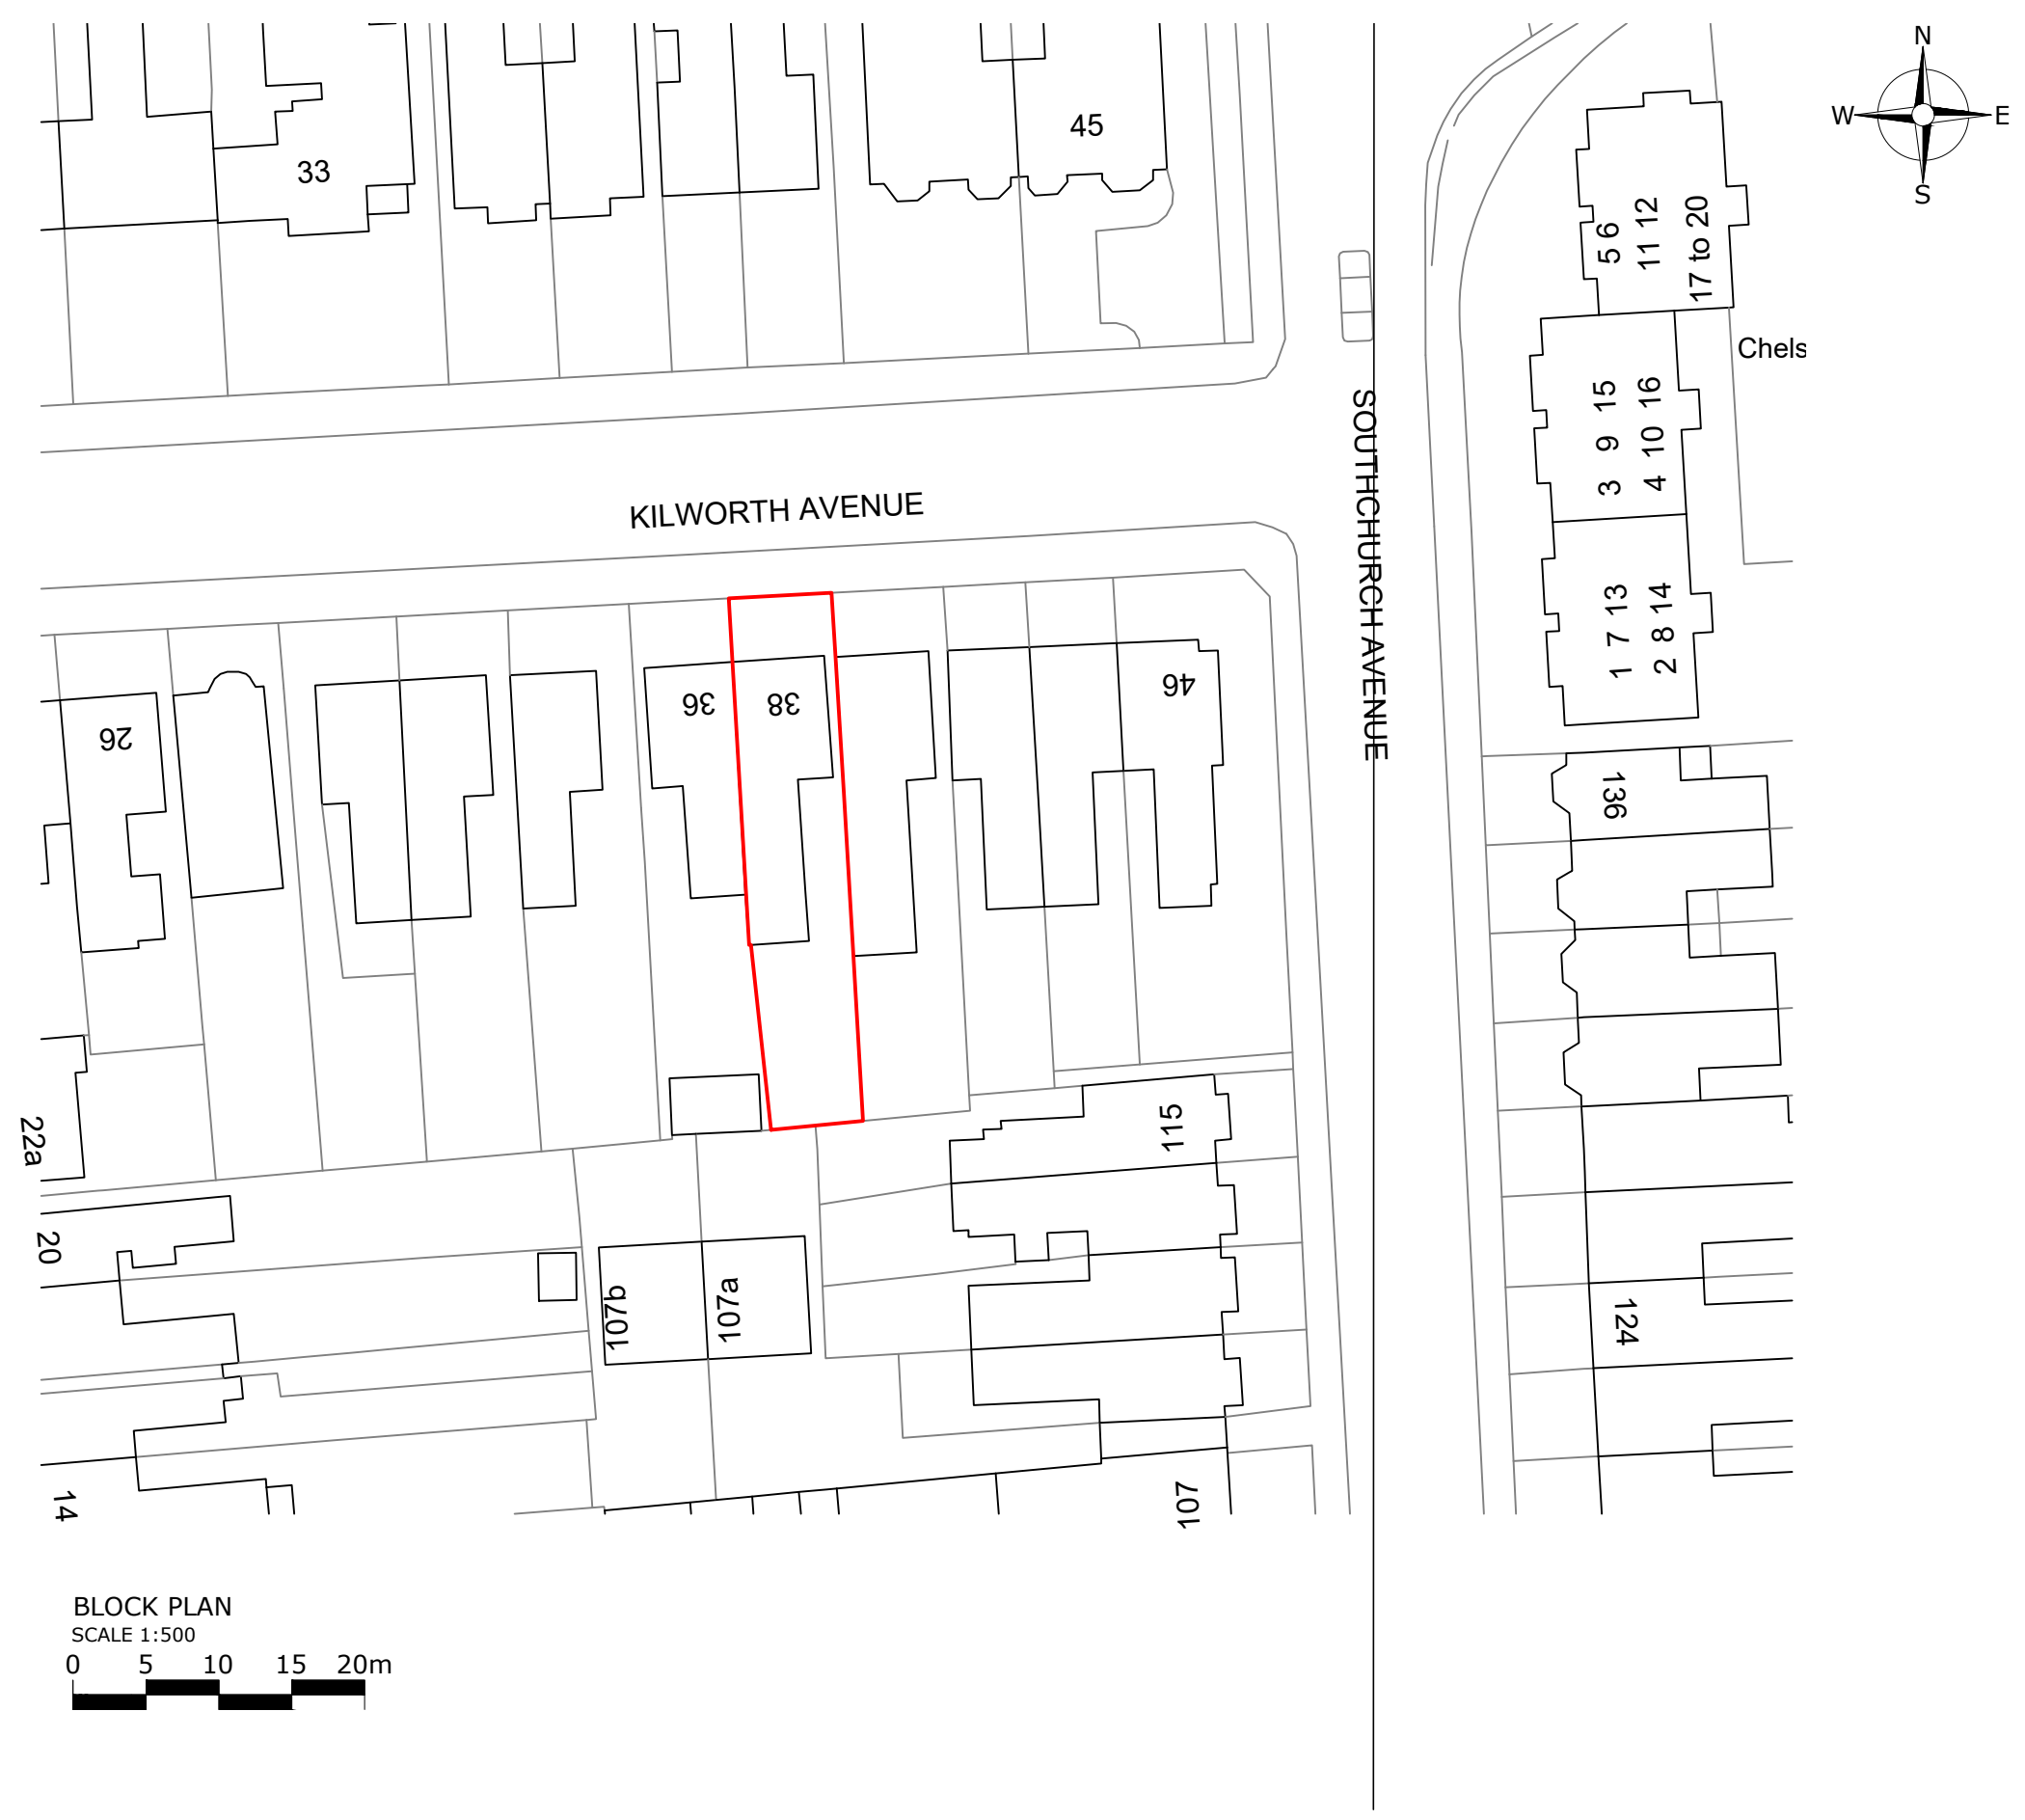

2.5m x 4.6m PENT ROOF AND WOOD CLADDING BIKE SHED
https://www.homebase.co.uk/10x6ft-forest-natural-timber-overlap-pent-pressure-treated-wooden-shed/12810915.html?utm_source=google&utm_medium=organic&utm_campaign=shopping&aff=thggps&switchcurrency=GBP&shippingcountry=GB

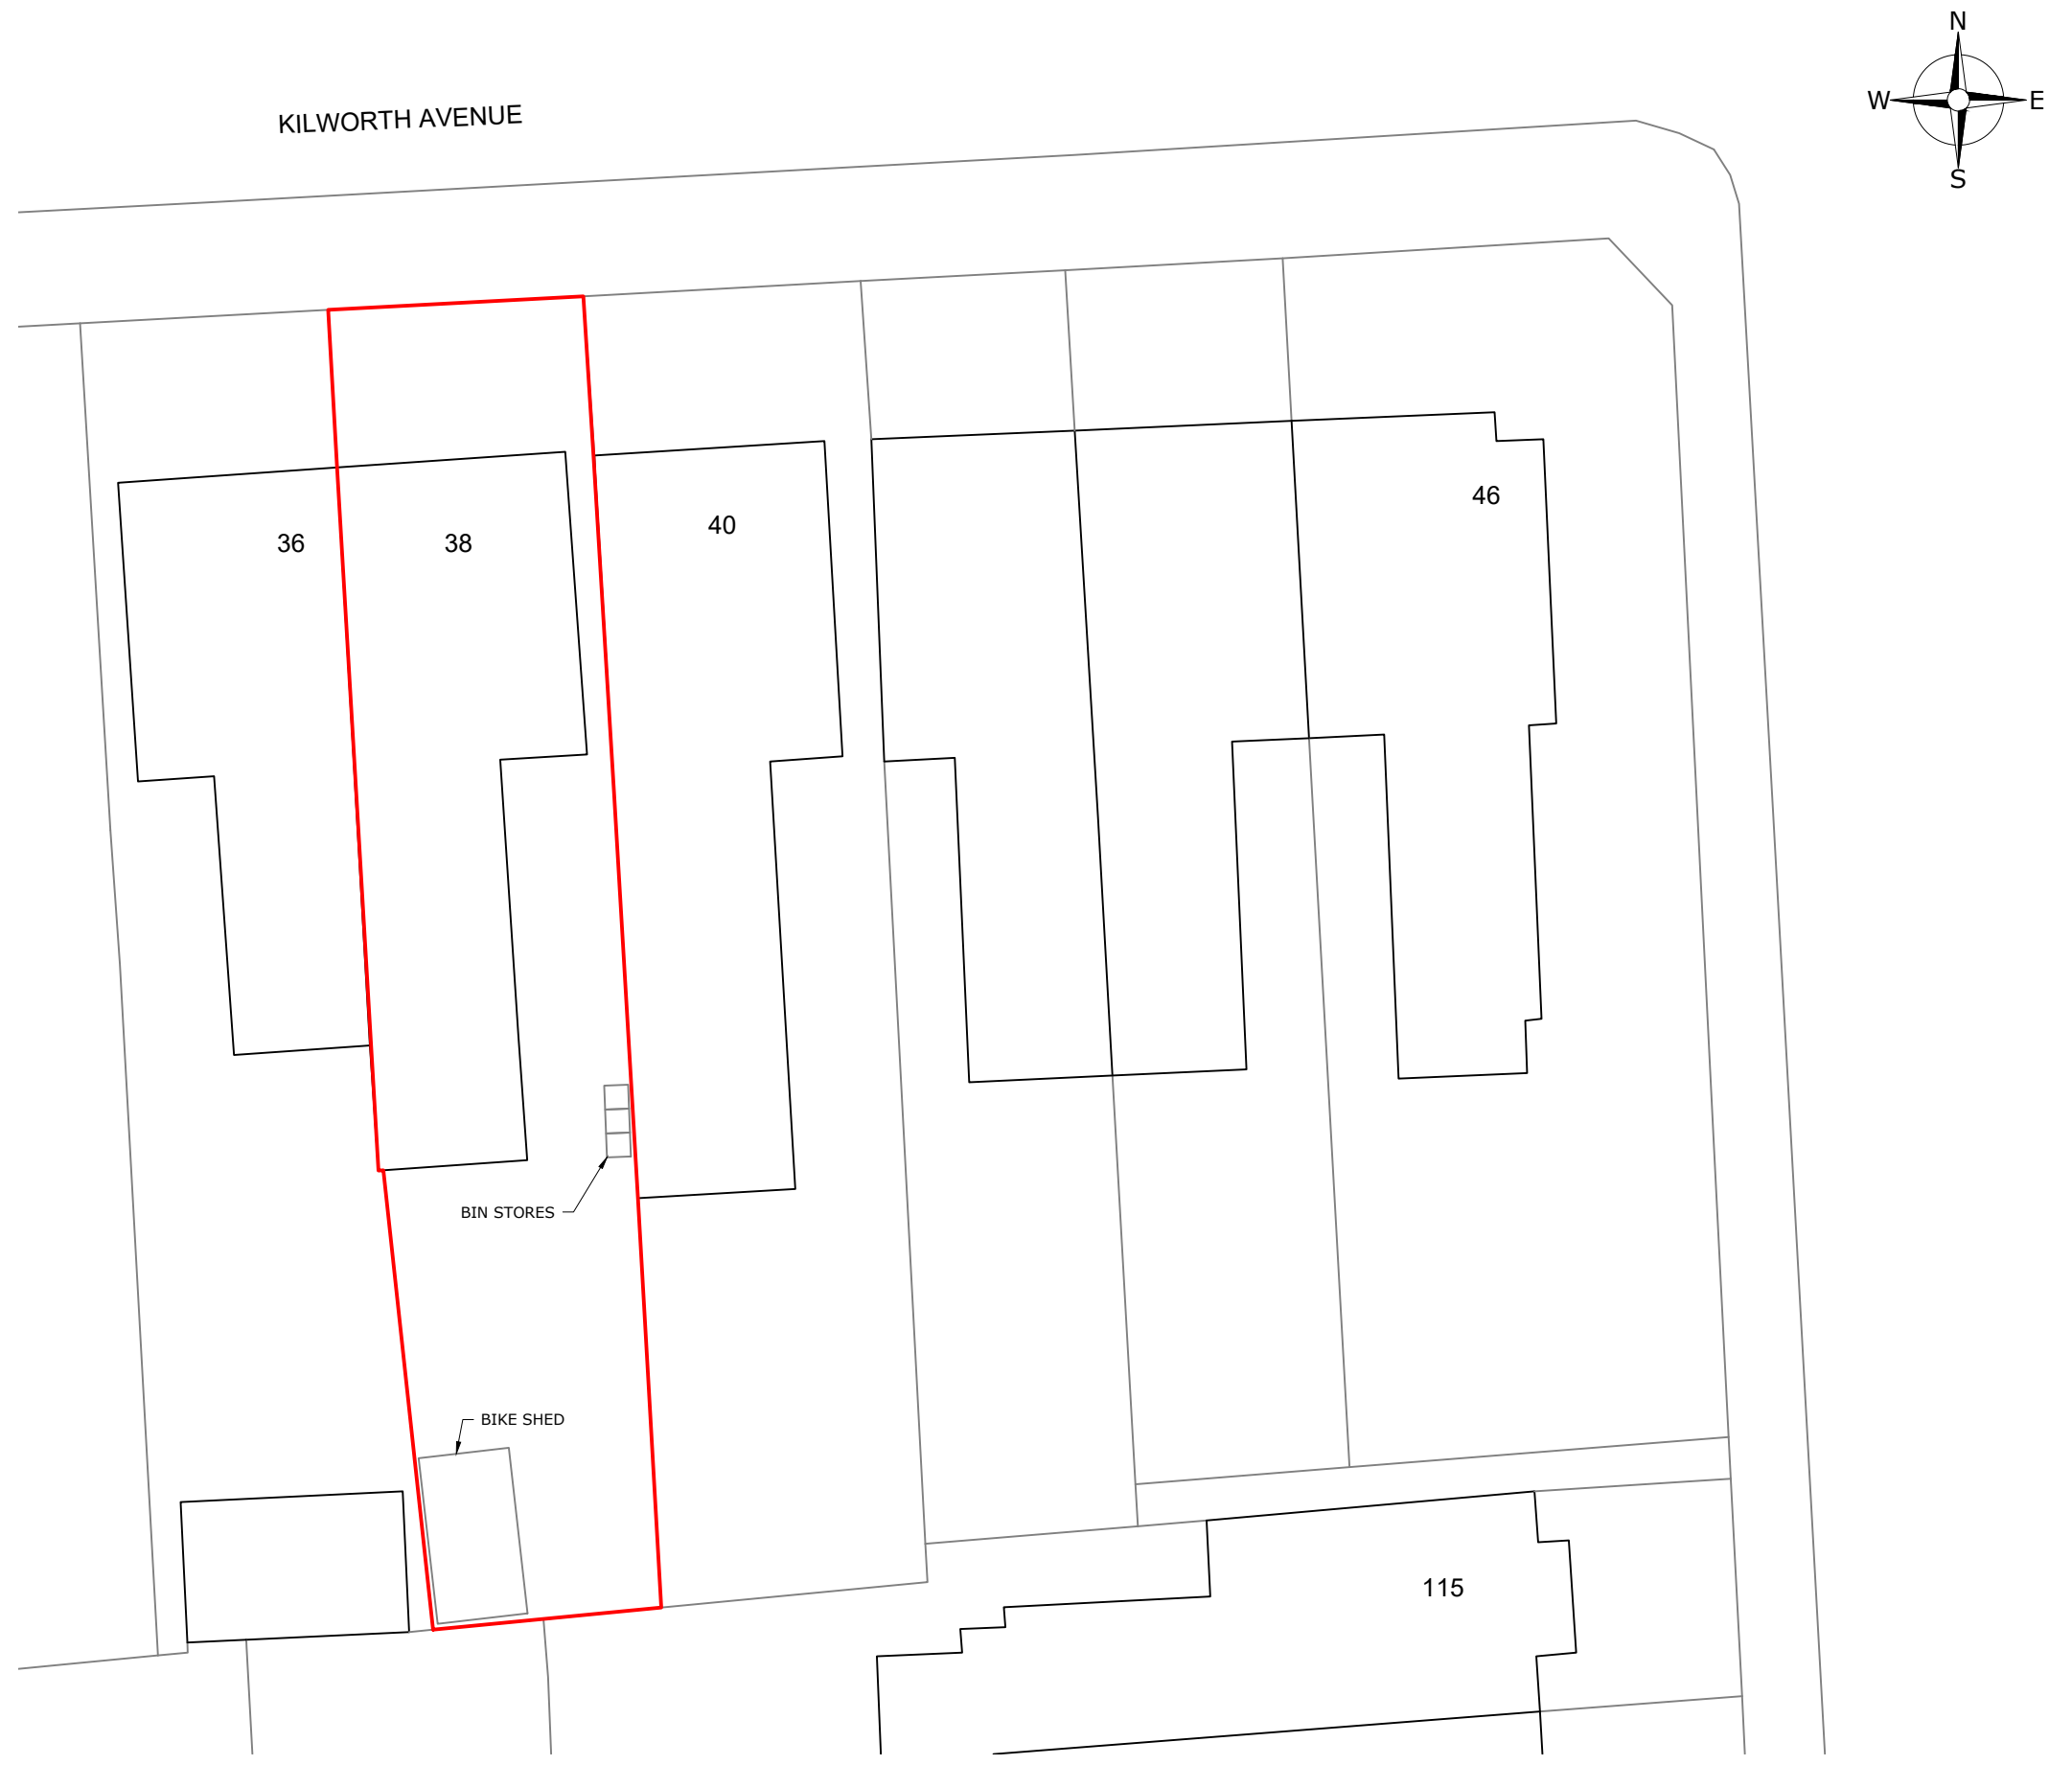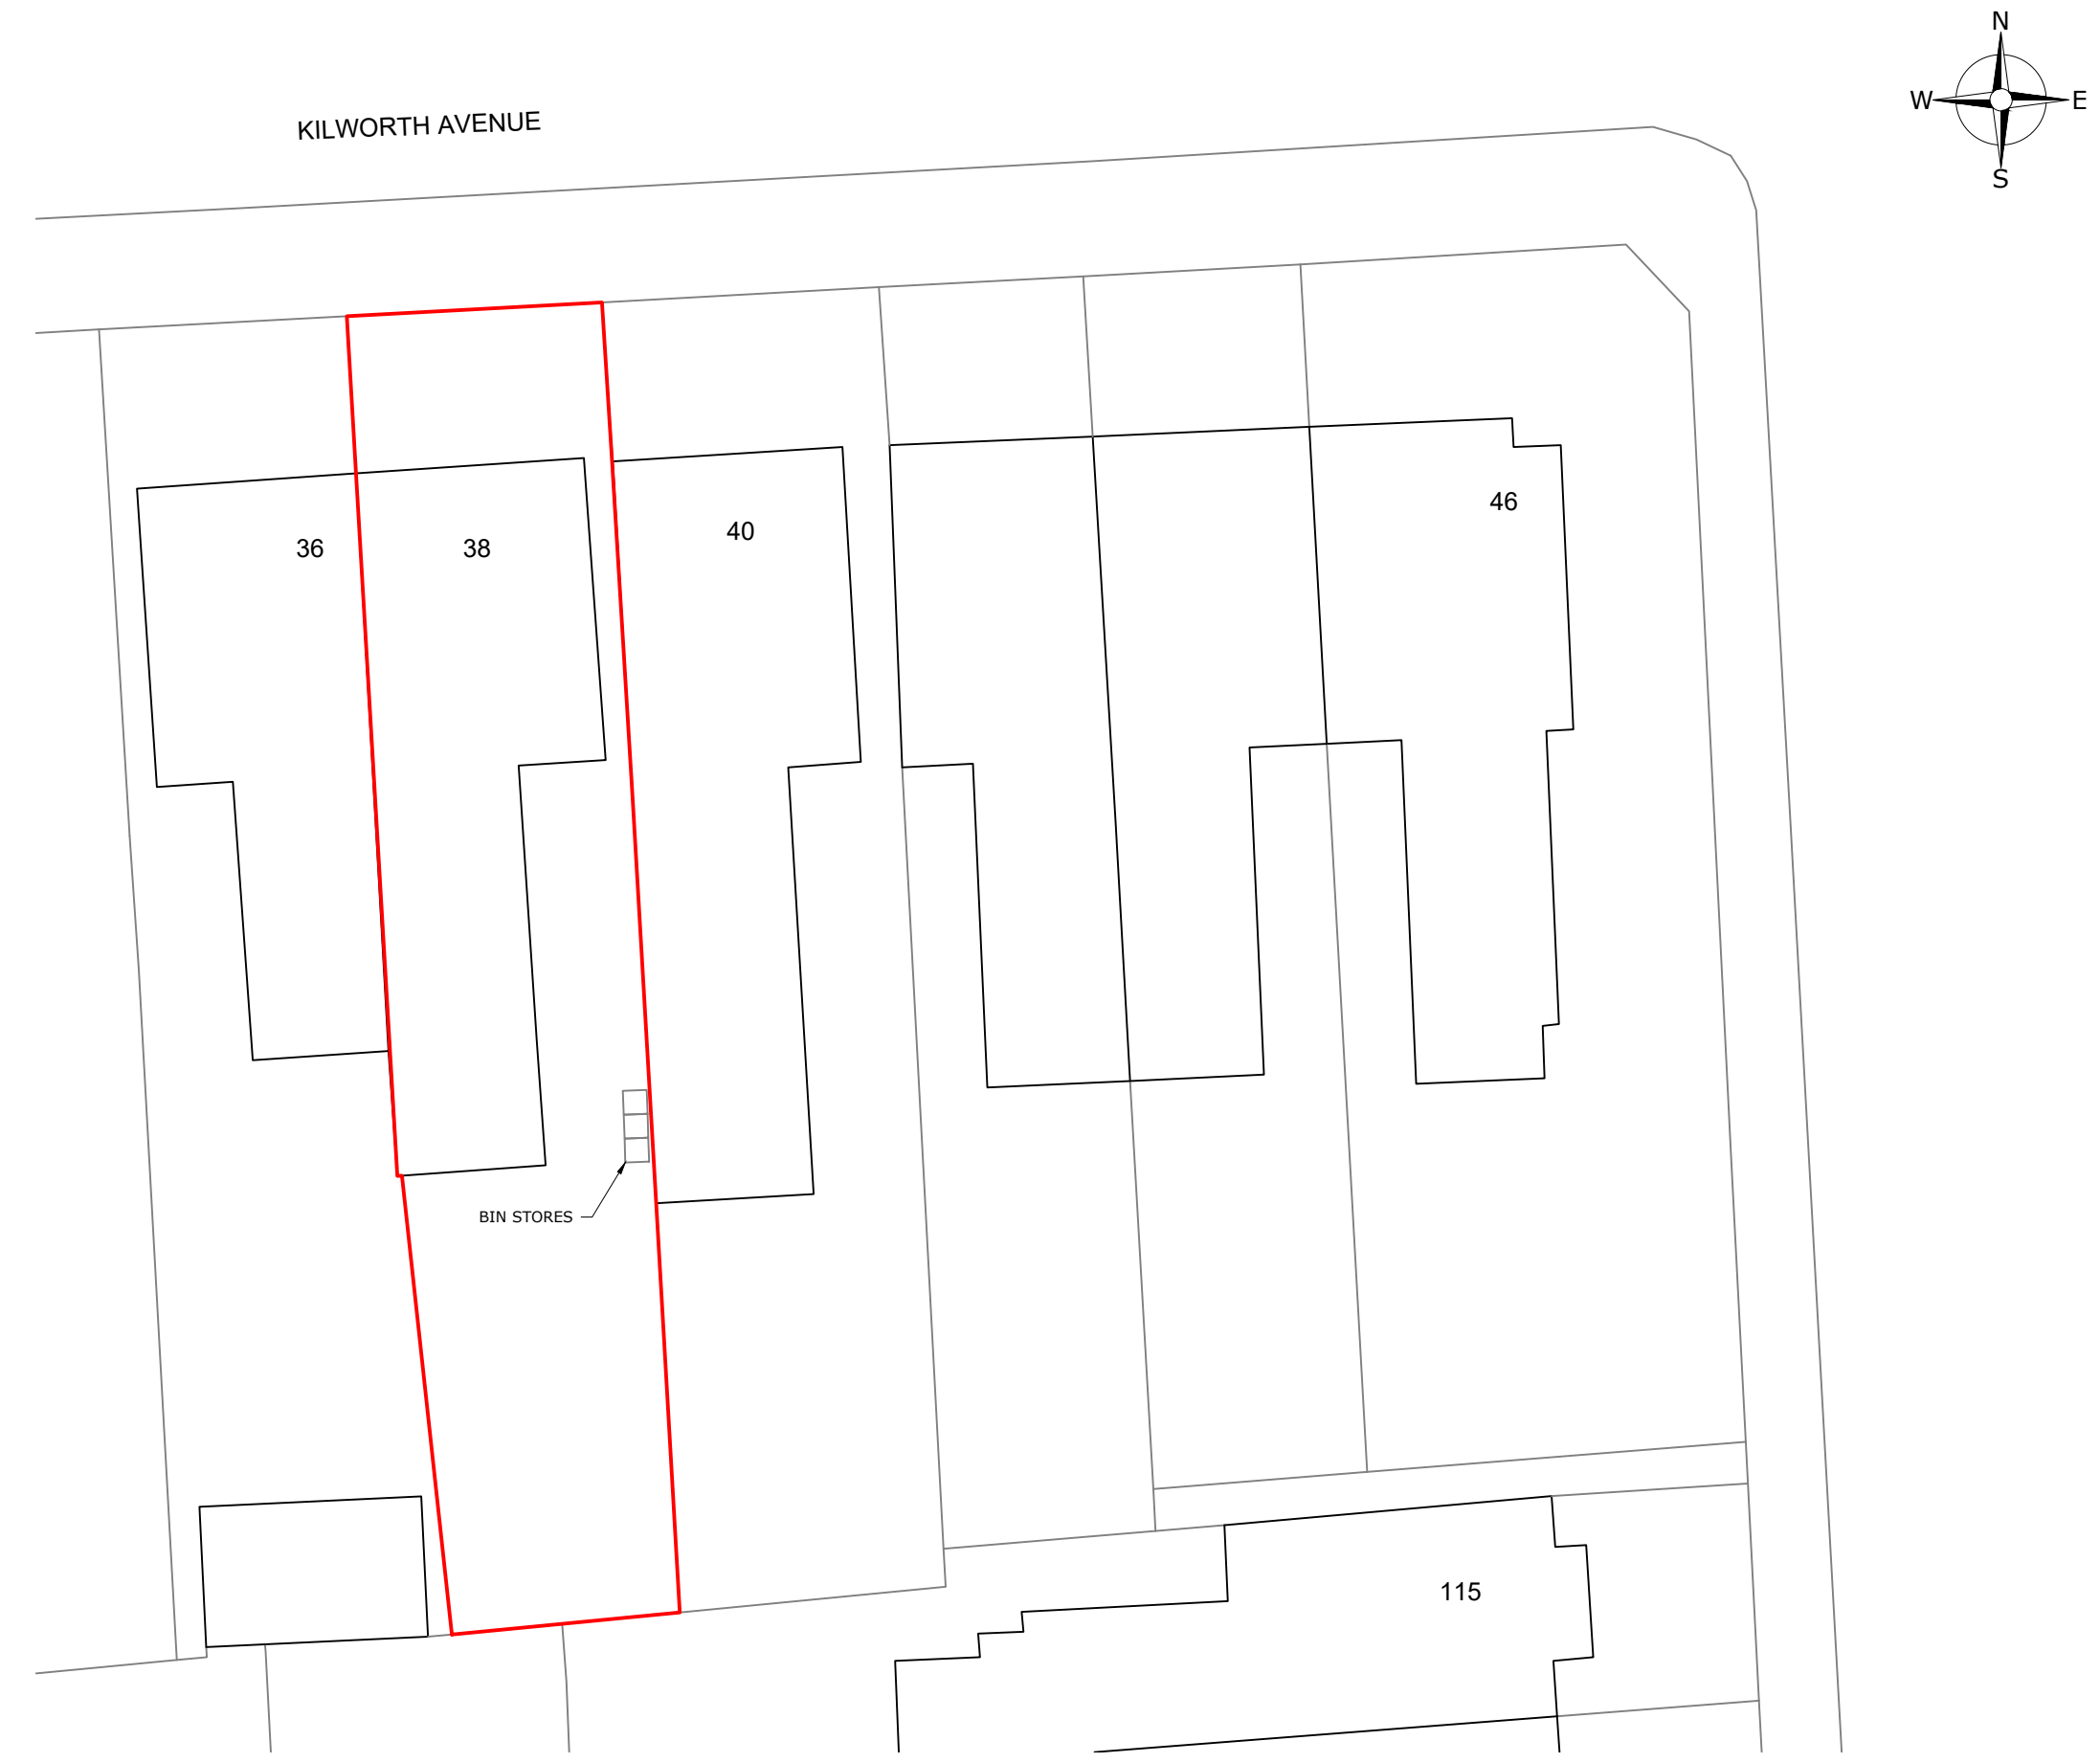

Rev:02	03/24	Updated Plans
Rev:01	09/23	Updated Address
Rev:00	09/23	First Issue

Krystal Architecture Ltd
A : 5 Tyndale Avenue, Basildon, Essex, SS14 3UD
T : 01268 454591 / 07999061557
E : info@krystal-architecture.com
W : www.krystal-architecture.com

Project Address
38 Kilworth Avenue

Client Name

Drawing Title
Location, Block & Site Plans

Status
Planning Drawings

Drawing Number
894-100

Rev: 02

Date 13.03.24	Scale 1:1250/500/200 @A1	Drawn By WN
-------------------------	------------------------------------	-----------------------