


NOTES:  
Do not scale this drawing. Work to figured dimensions only. Check all dimensions on site. Confirm any discrepancies prior to commencement of work.




PROPOSED FRONT ELEVATION  
SCALE 1:100  
0 1 2 3 4 5m

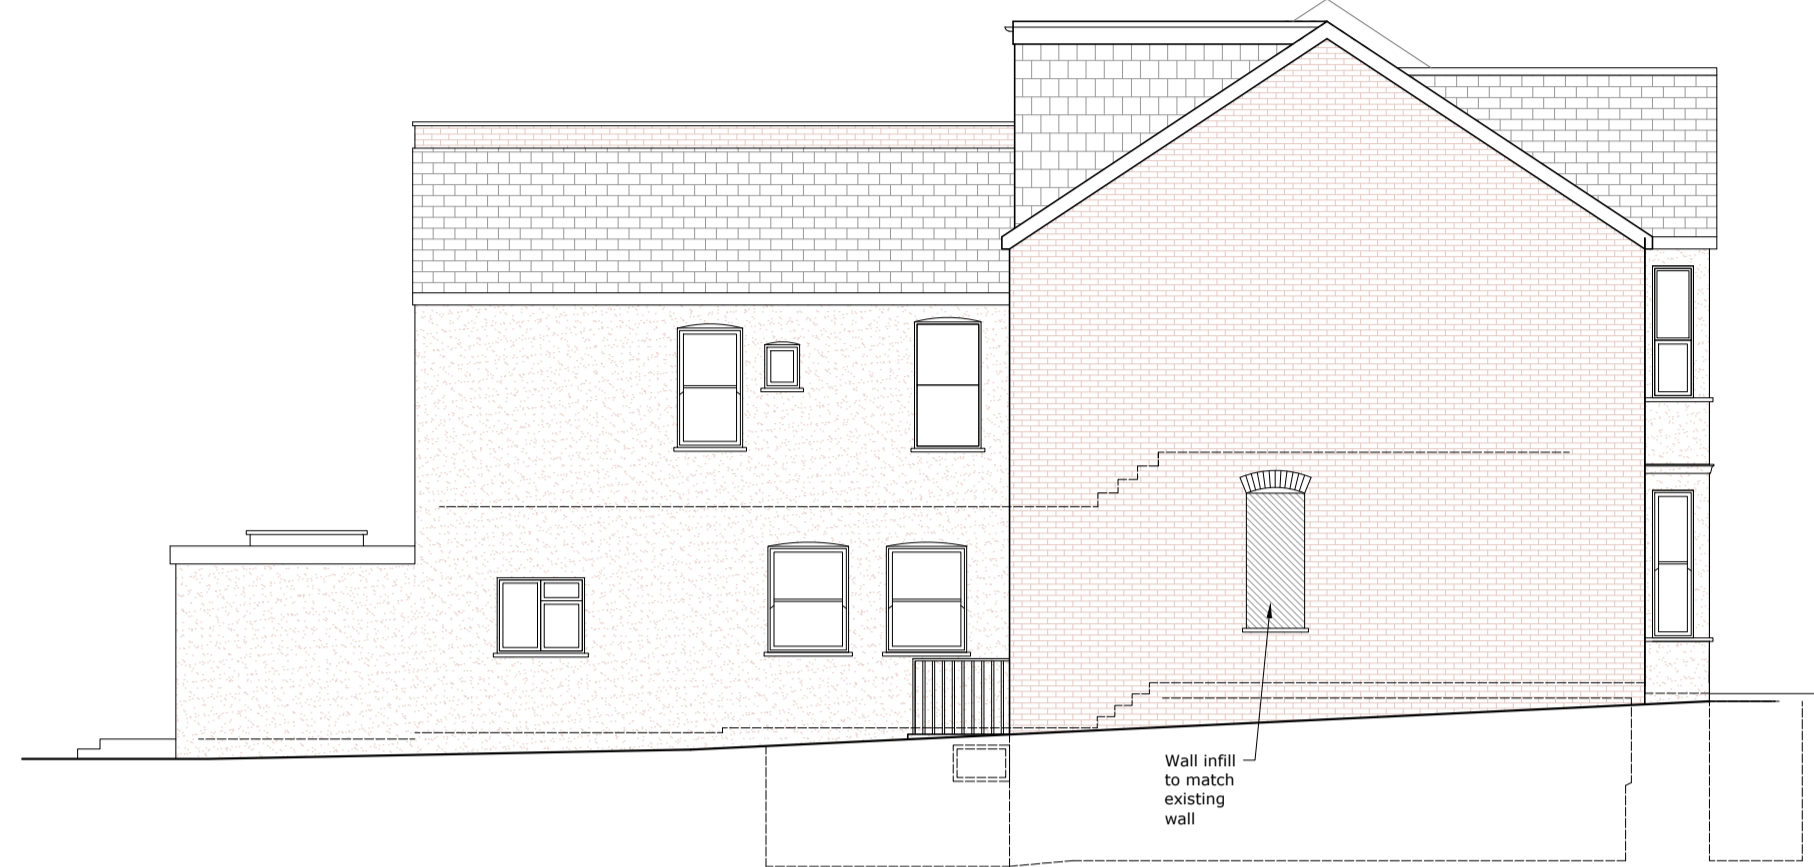

PROPOSED LEFT ELEVATION  
SCALE 1:100  
0 1 2 3 4 5m




PROPOSED REAR ELEVATION  
SCALE 1:100  
0 1 2 3 4 5m

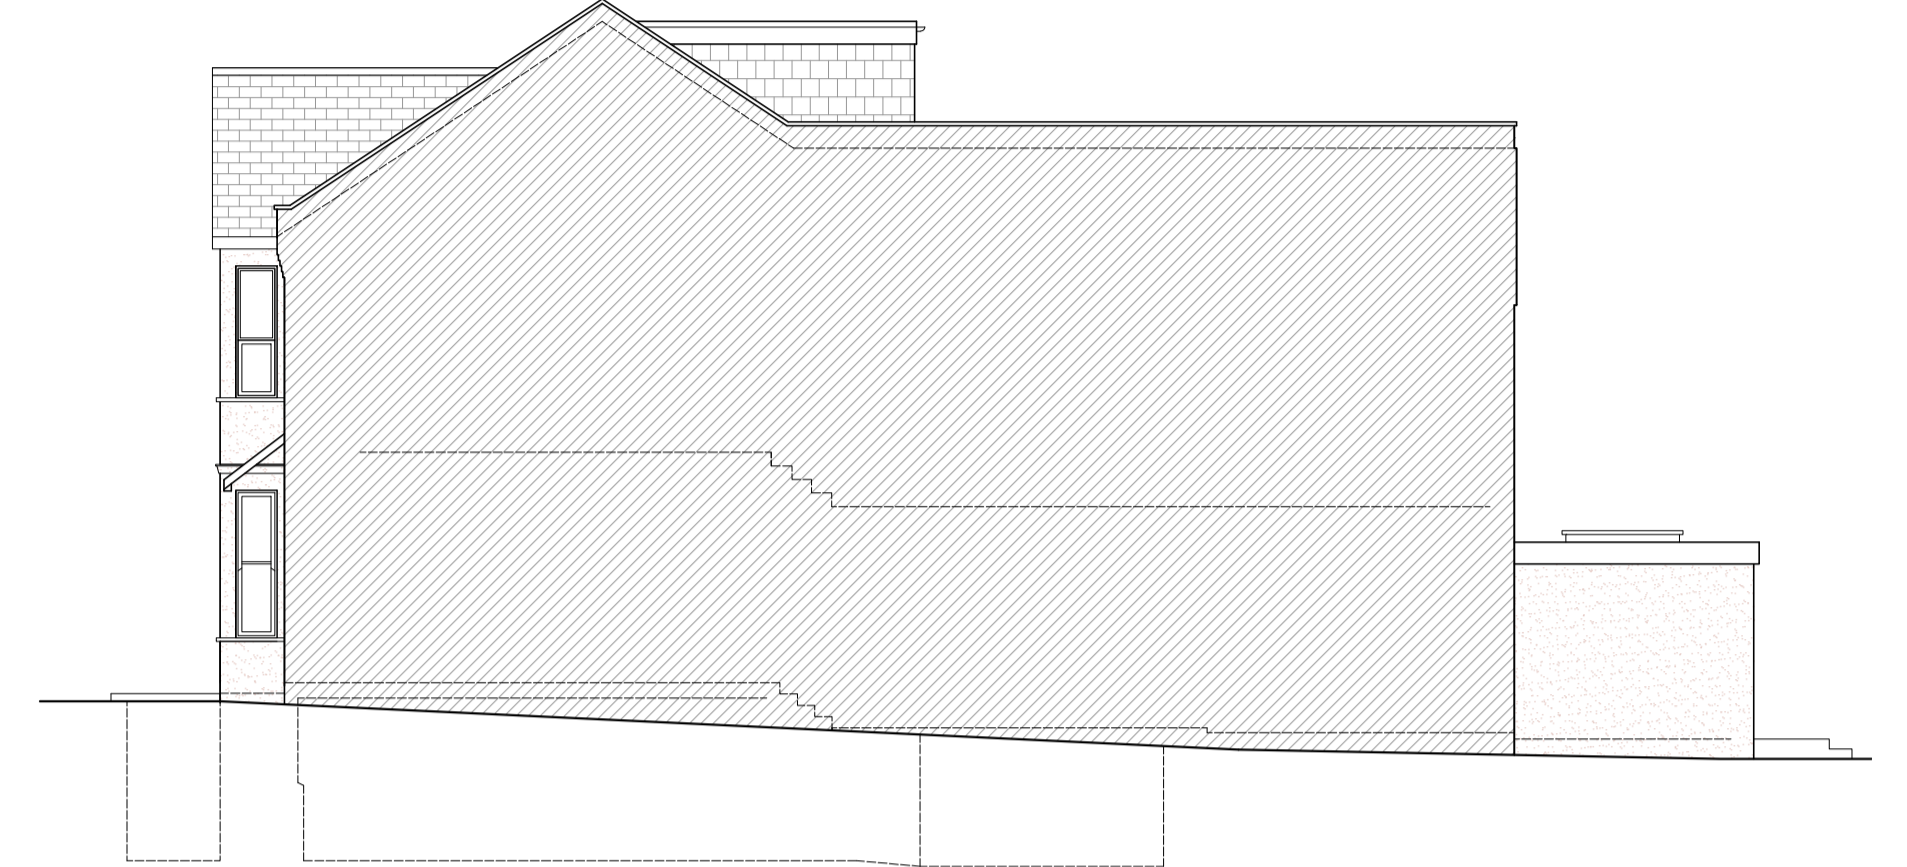


PROPOSED RIGHT ELEVATION  
SCALE 1:100  
0 1 2 3 4 5m




PROPOSED BASEMENT PLAN  
SCALE 1:100  
0 1 2 3 4 5m

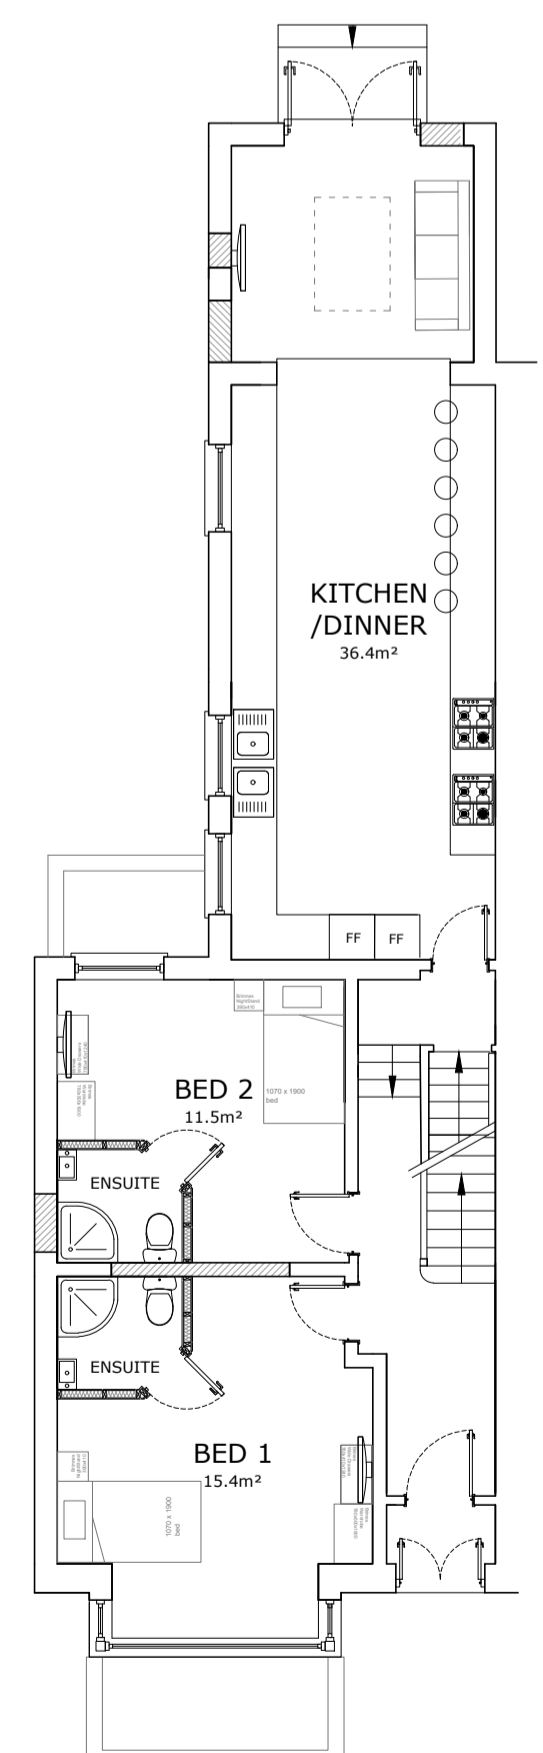


PROPOSED GROUND FLOOR PLAN  
SCALE 1:100  
0 1 2 3 4 5m

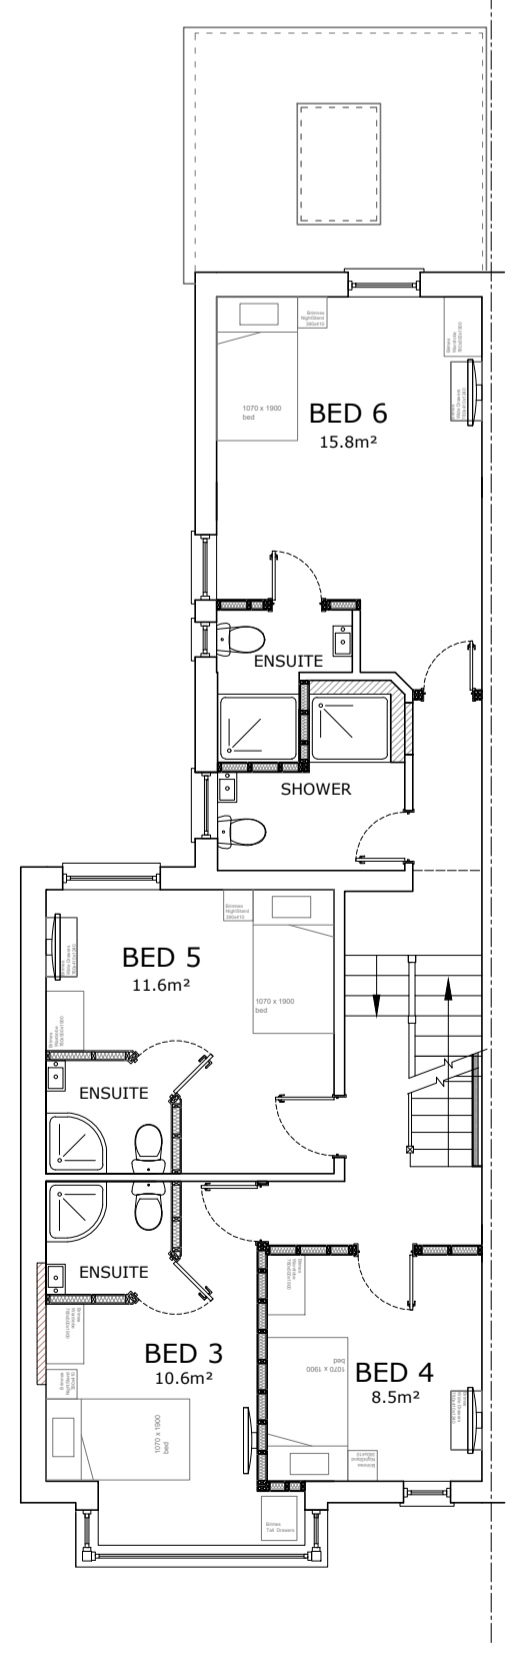

PROPOSED FIRST FLOOR PLAN  
SCALE 1:100  
0 1 2 3 4 5m

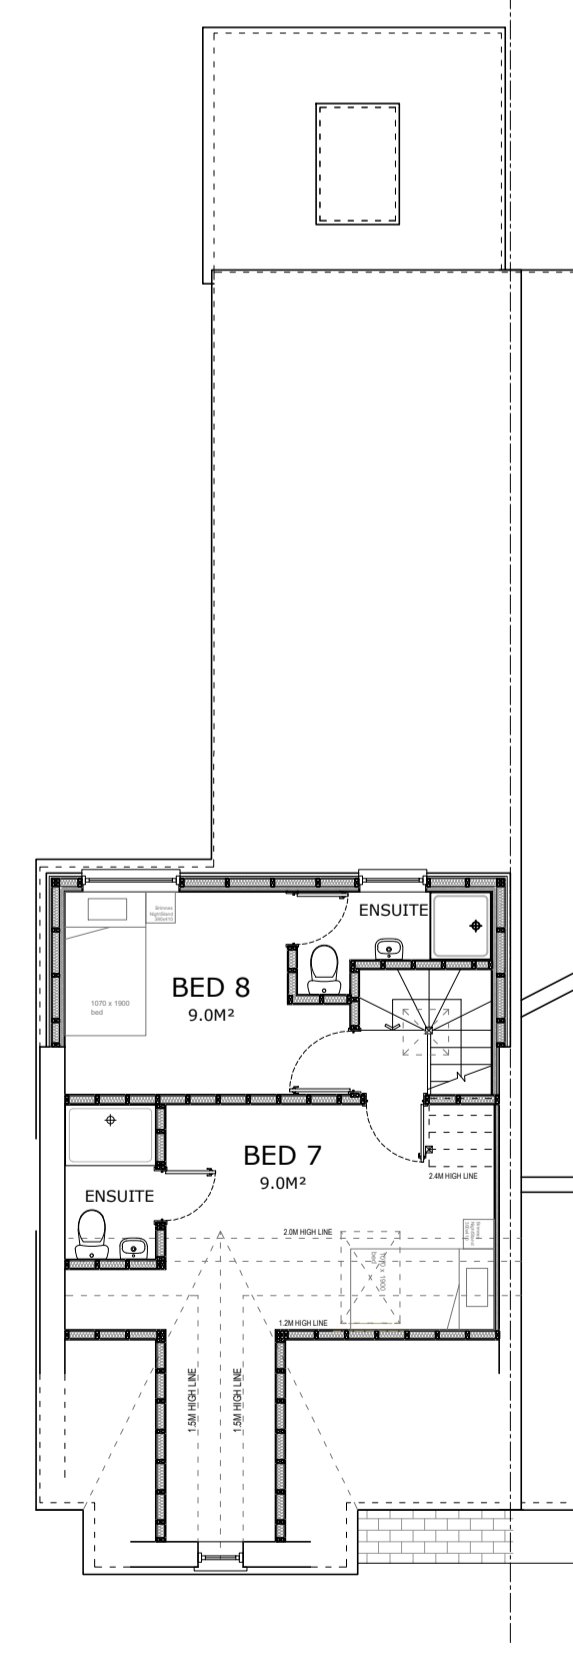

PROPOSED SECOND FLOOR PLAN  
SCALE 1:100  
0 1 2 3 4 5m

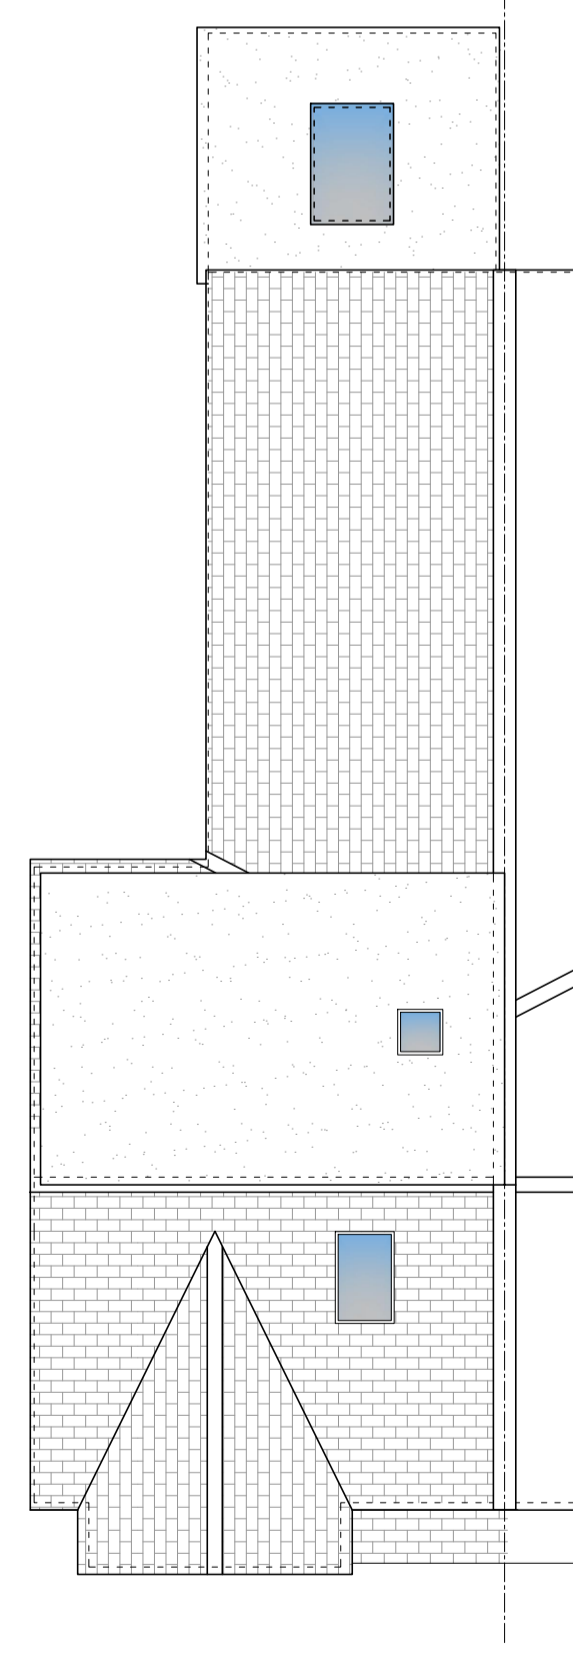

PROPOSED ROOF PLAN  
SCALE 1:100  
0 1 2 3 4 5m

Rev:01	03/24	Updated Plans
Rev:00	12/23	First Issue
 <b>Krystal Architecture Ltd</b> A : 5 Tyndale Avenue, Basildon, Essex, SS14 3UD T : 01206 454591 / 07999061557 E : info@krystal-architecture.com W : www.krystal-architecture.com		
Project Address 38 Kilworth Avenue		
Client Name		
Drawing Title Proposed Plans & Elevations		
Status Planning Drawings		
Drawing Number <b>894-106</b>		Rev: <b>01</b>
Date 13.03.24	Scale 1:100 @A1	Drawn By WN