



NOTES:
 Do not scale this drawing. Work to figured dimensions only. Check all dimensions on site. Confirm any discrepancies prior to commencement of work.




EXISTING FRONT ELEVATION
 SCALE 1:100
 0 1 2 3 4 5m

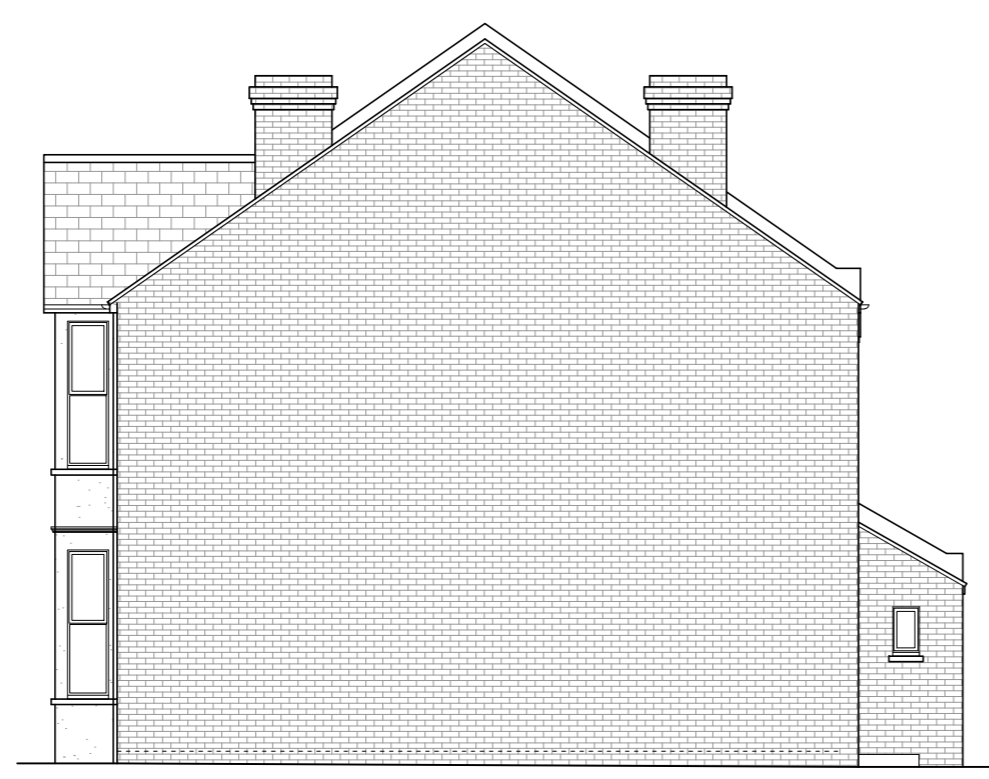


EXISTING SIDE ELEVATION
 SCALE 1:100
 0 1 2 3 4 5m

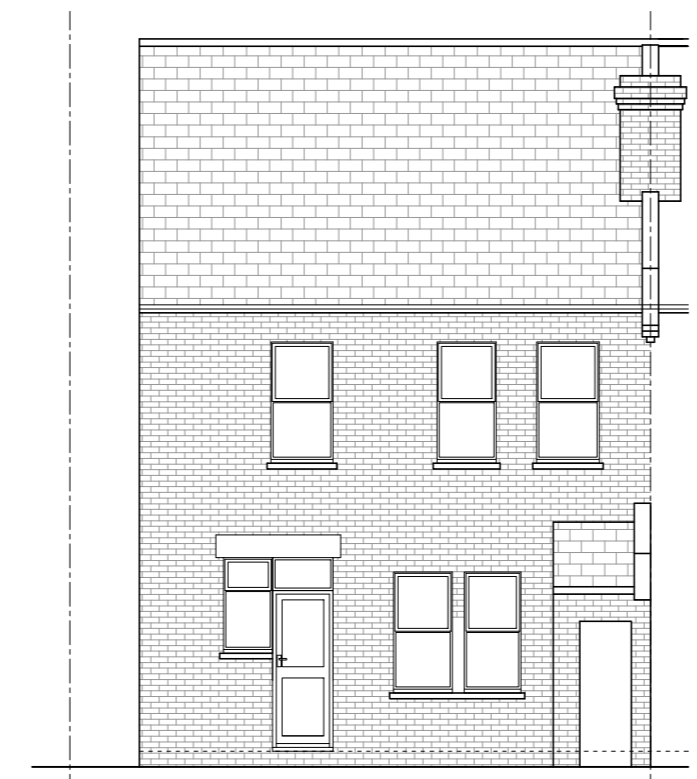


EXISTING REAR ELEVATION
 SCALE 1:100
 0 1 2 3 4 5m

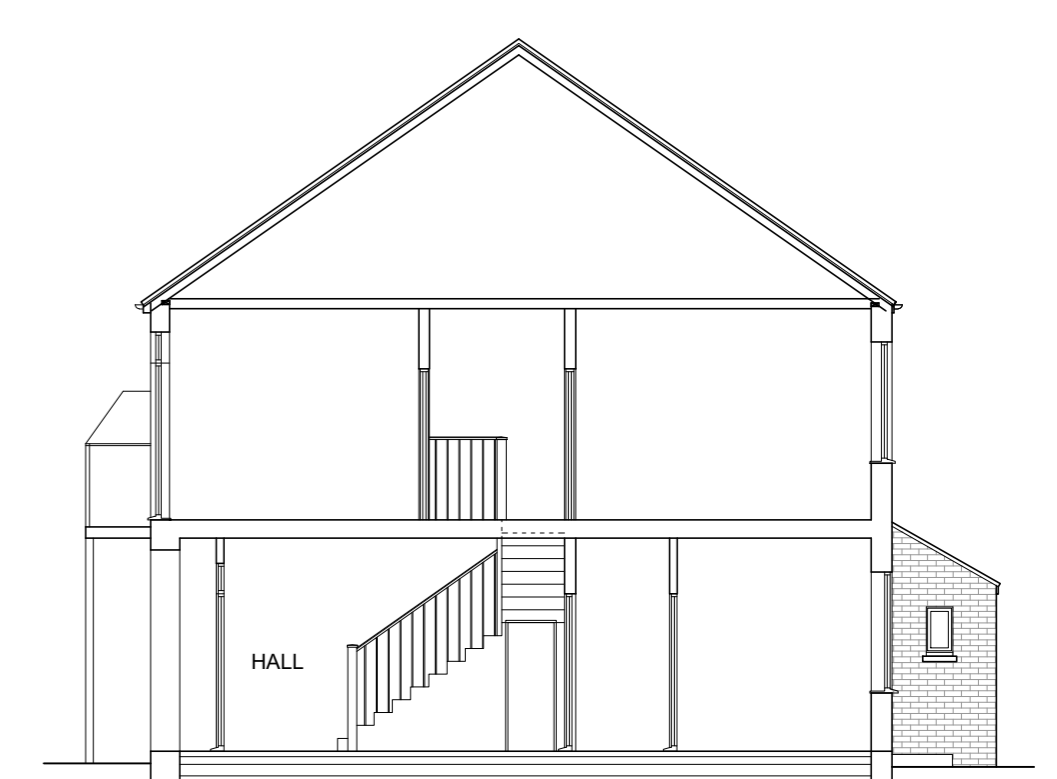


EXISTING SECTION A-A
 SCALE 1:100
 0 1 2 3 4 5m

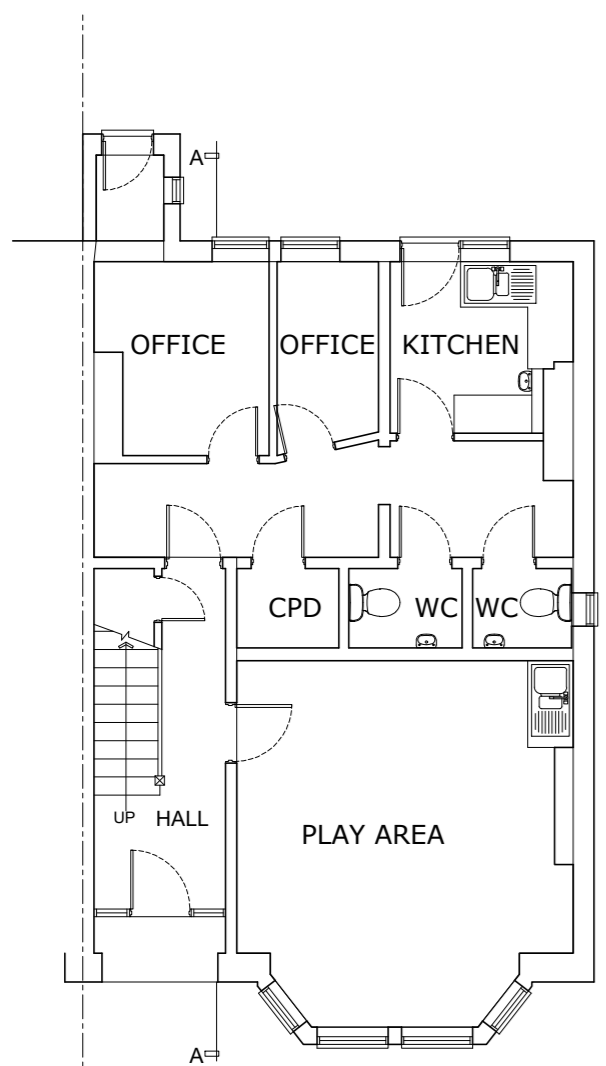

EXISTING GROUND FLOOR PLAN
 SCALE 1:100
 0 1 2 3 4 5m

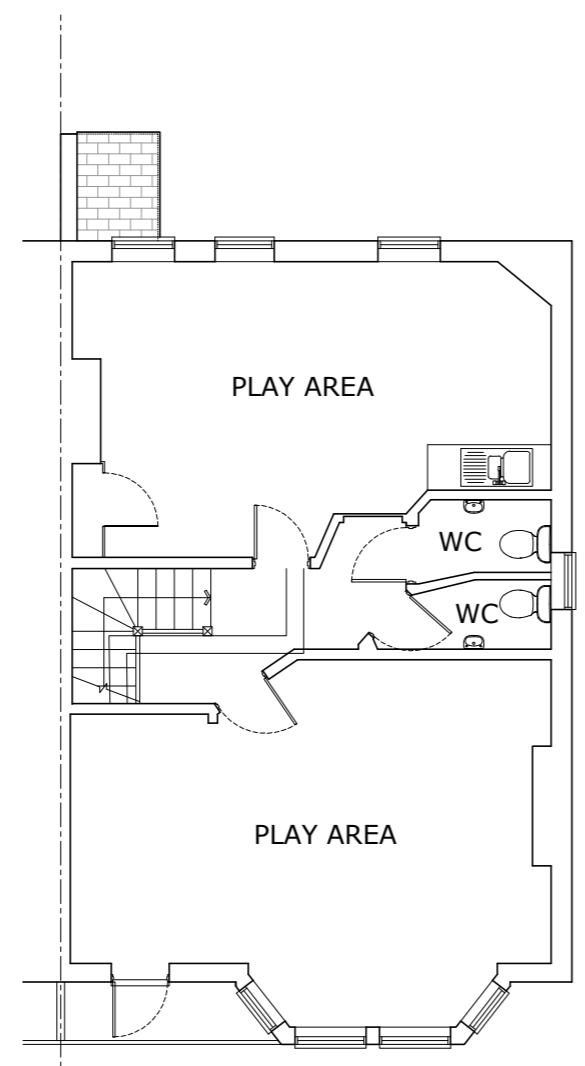

EXISTING FIRST FLOOR PLAN
 SCALE 1:100
 0 1 2 3 4 5m

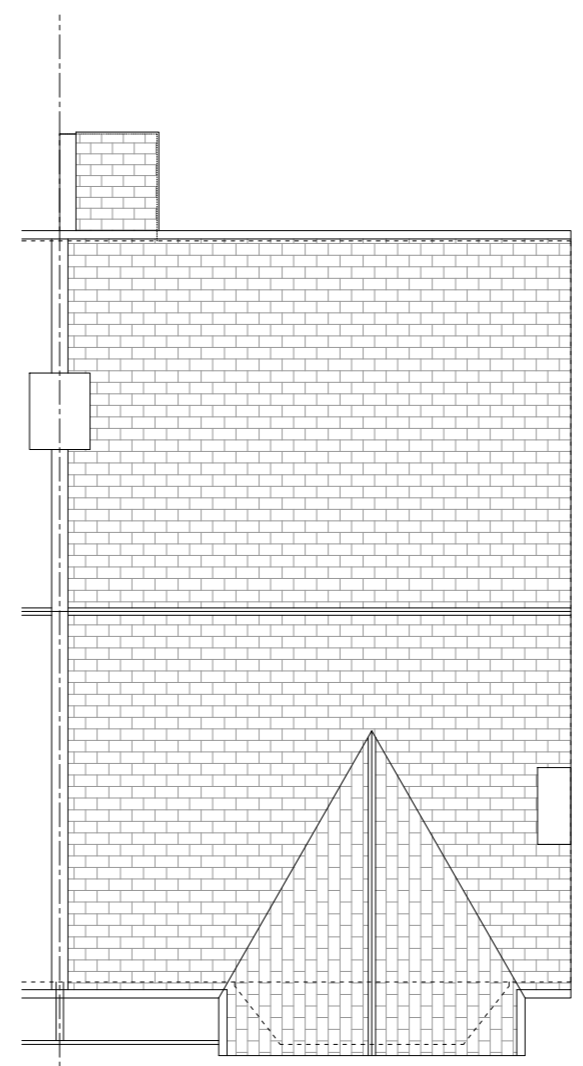

EXISTING ROOF PLAN
 SCALE 1:100
 0 1 2 3 4 5m

Rev:02	04/24	Updated Plans
Rev:01	04/24	Updated Plans
Rev:00	03/19	First Issue

Ka Krystal Architecture Ltd
 A : 5 Tyndale Avenue, Basildon, Essex, SS14 3UD
 T : 01268 454581 / 07999061557
 E : info@krystal-architecture.com
 W : www.krystal-architecture.com

Project Address 7 Westminster Drive, Westcliff-on-Sea SS0 9SJ		
Client Name Suneel Kumar		
Drawing Title Existing Plans & Elevations		
Status Planning Drawings		
Drawing Number 924-102	Rev: 02	
Date 09.04.24	Scale 1:100 @A2	Drawn By WN