


NOTES:

Do not scale this drawing. Work to figured dimensions only. Check all dimensions on site. Confirm any discrepancies prior to commencement of work.




PROPOSED FRONT ELEVATION
SCALE 1:100
0 1 2 3 4 5m

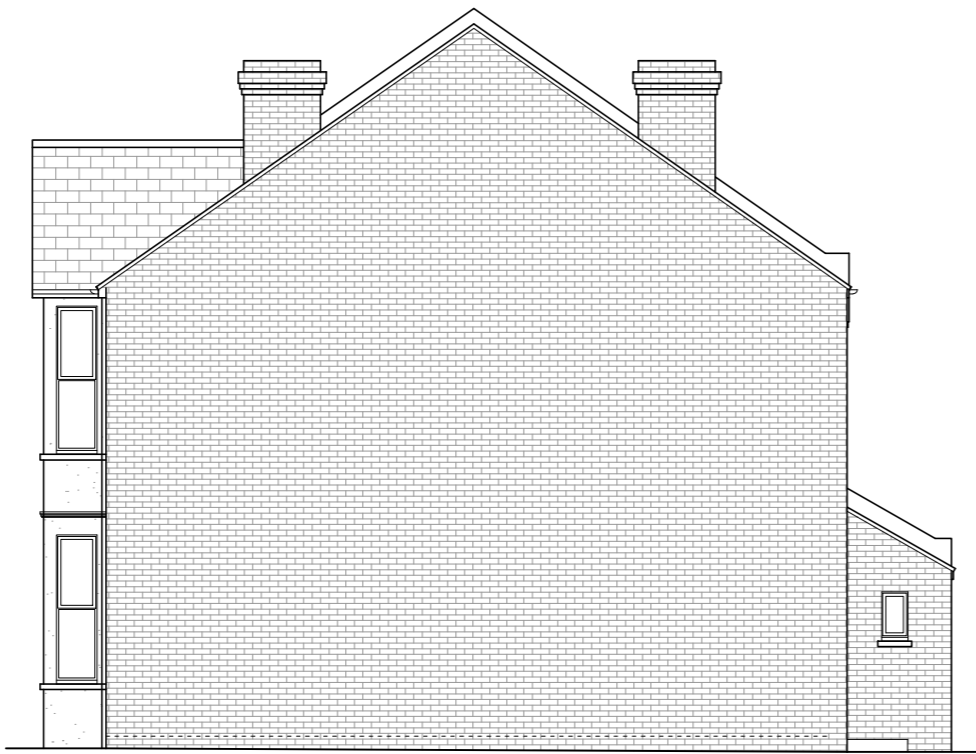


PROPOSED SIDE ELEVATION
SCALE 1:100
0 1 2 3 4 5m




PROPOSED REAR ELEVATION
SCALE 1:100
0 1 2 3 4 5m

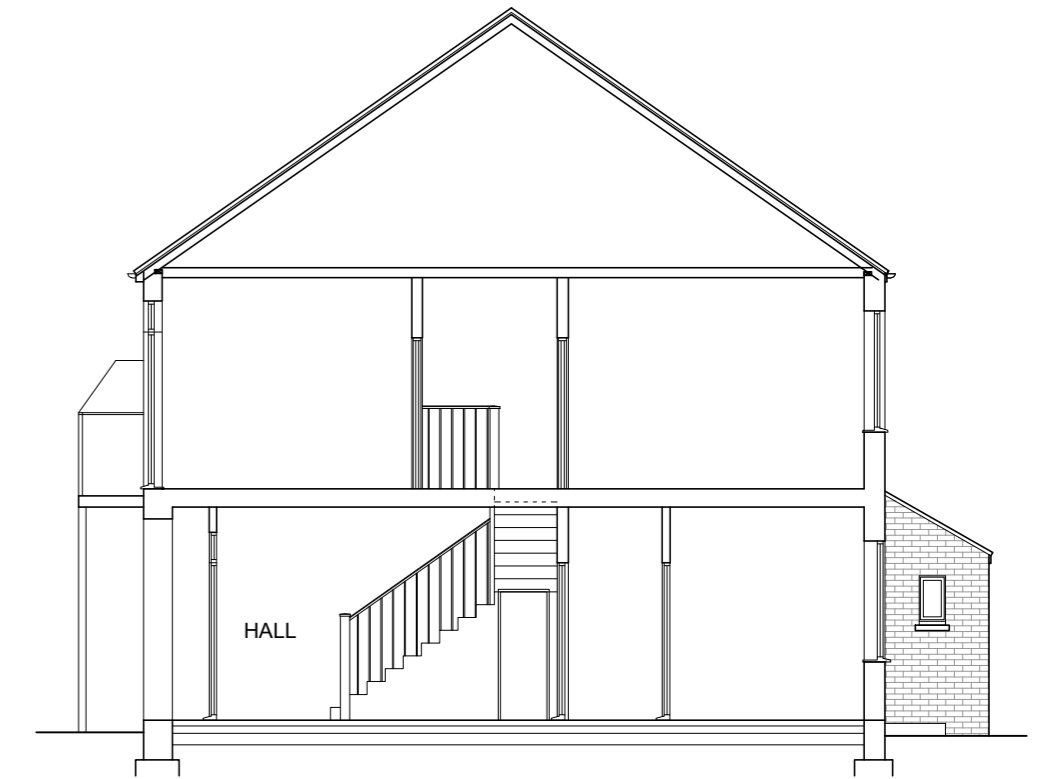


PROPOSED SECTION A-A
SCALE 1:100
0 1 2 3 4 5m

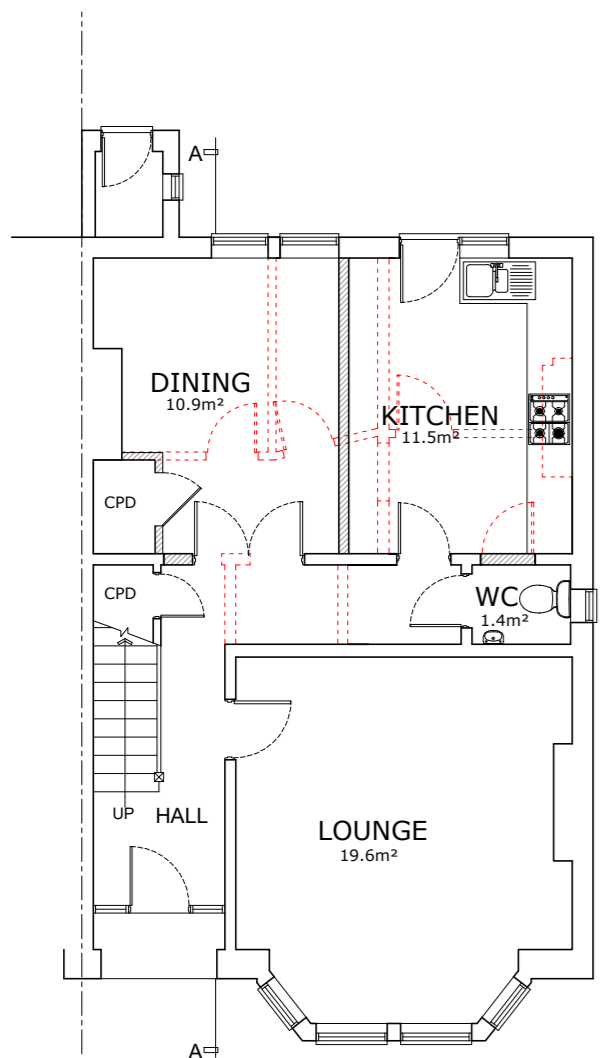

PROPOSED GROUND FLOOR PLAN
SCALE 1:100
0 1 2 3 4 5m

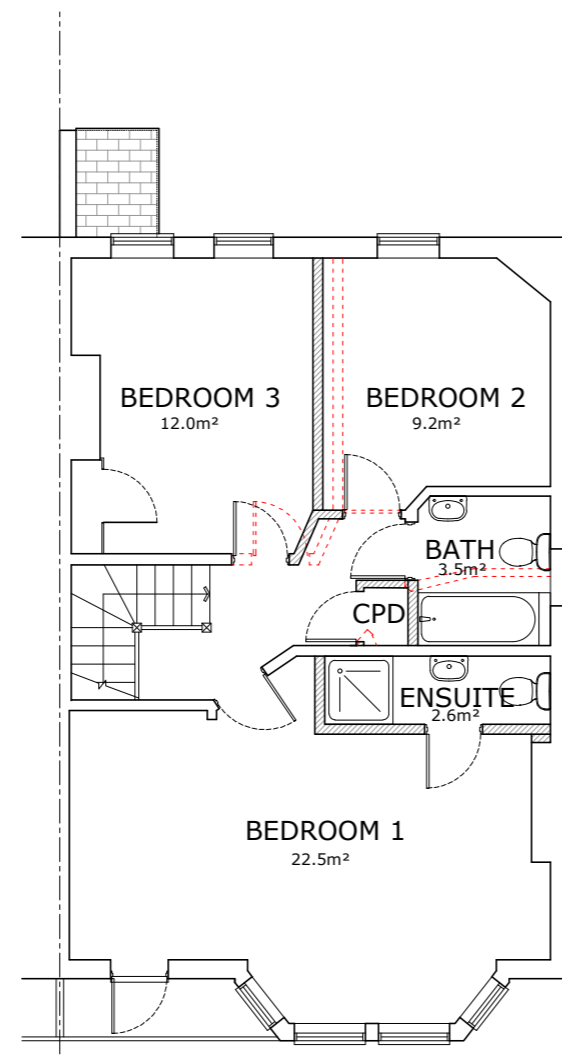

PROPOSED FIRST FLOOR PLAN
SCALE 1:100
0 1 2 3 4 5m

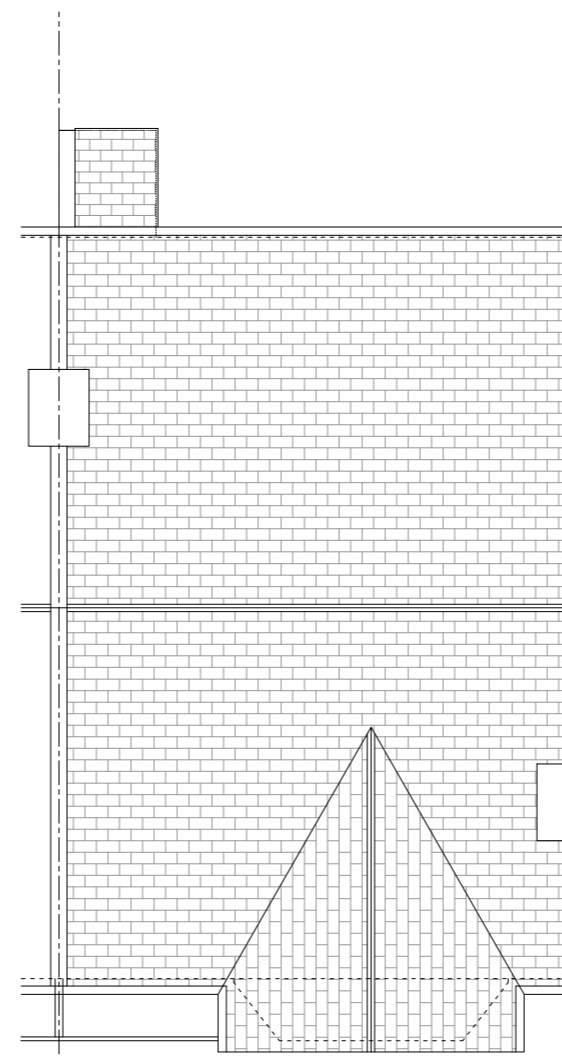

PROPOSED ROOF PLAN
SCALE 1:100
0 1 2 3 4 5m

Rev:03	04/24	Updated Plans
Rev:02	04/24	Updated Plans
Rev:00	03/19	First Issue

Ka Krystal Architecture Ltd
 A : 5 Tynedale Avenue, Basildon, Essex, SS14 3UD
 T : 01268 454581 / 07999061557
 E : info@krystal-architecture.com
 W : www.krystal-architecture.com

Project Address
7 Westminster Drive, Westcliff-on-Sea SS0 9SJ

Client Name
Suneel Kumar

Drawing Title
Proposed Plans & Elevations

Status
Planning Drawings

Drawing Number
924-103

Rev: 03

Date 09.04.24 **Scale** 1:100 @A2 **Drawn By** WN