


NOTES:

Do not scale this drawing. Work to figured dimensions only. Check all dimensions on site. Confirm any discrepancies prior to commencement of work.

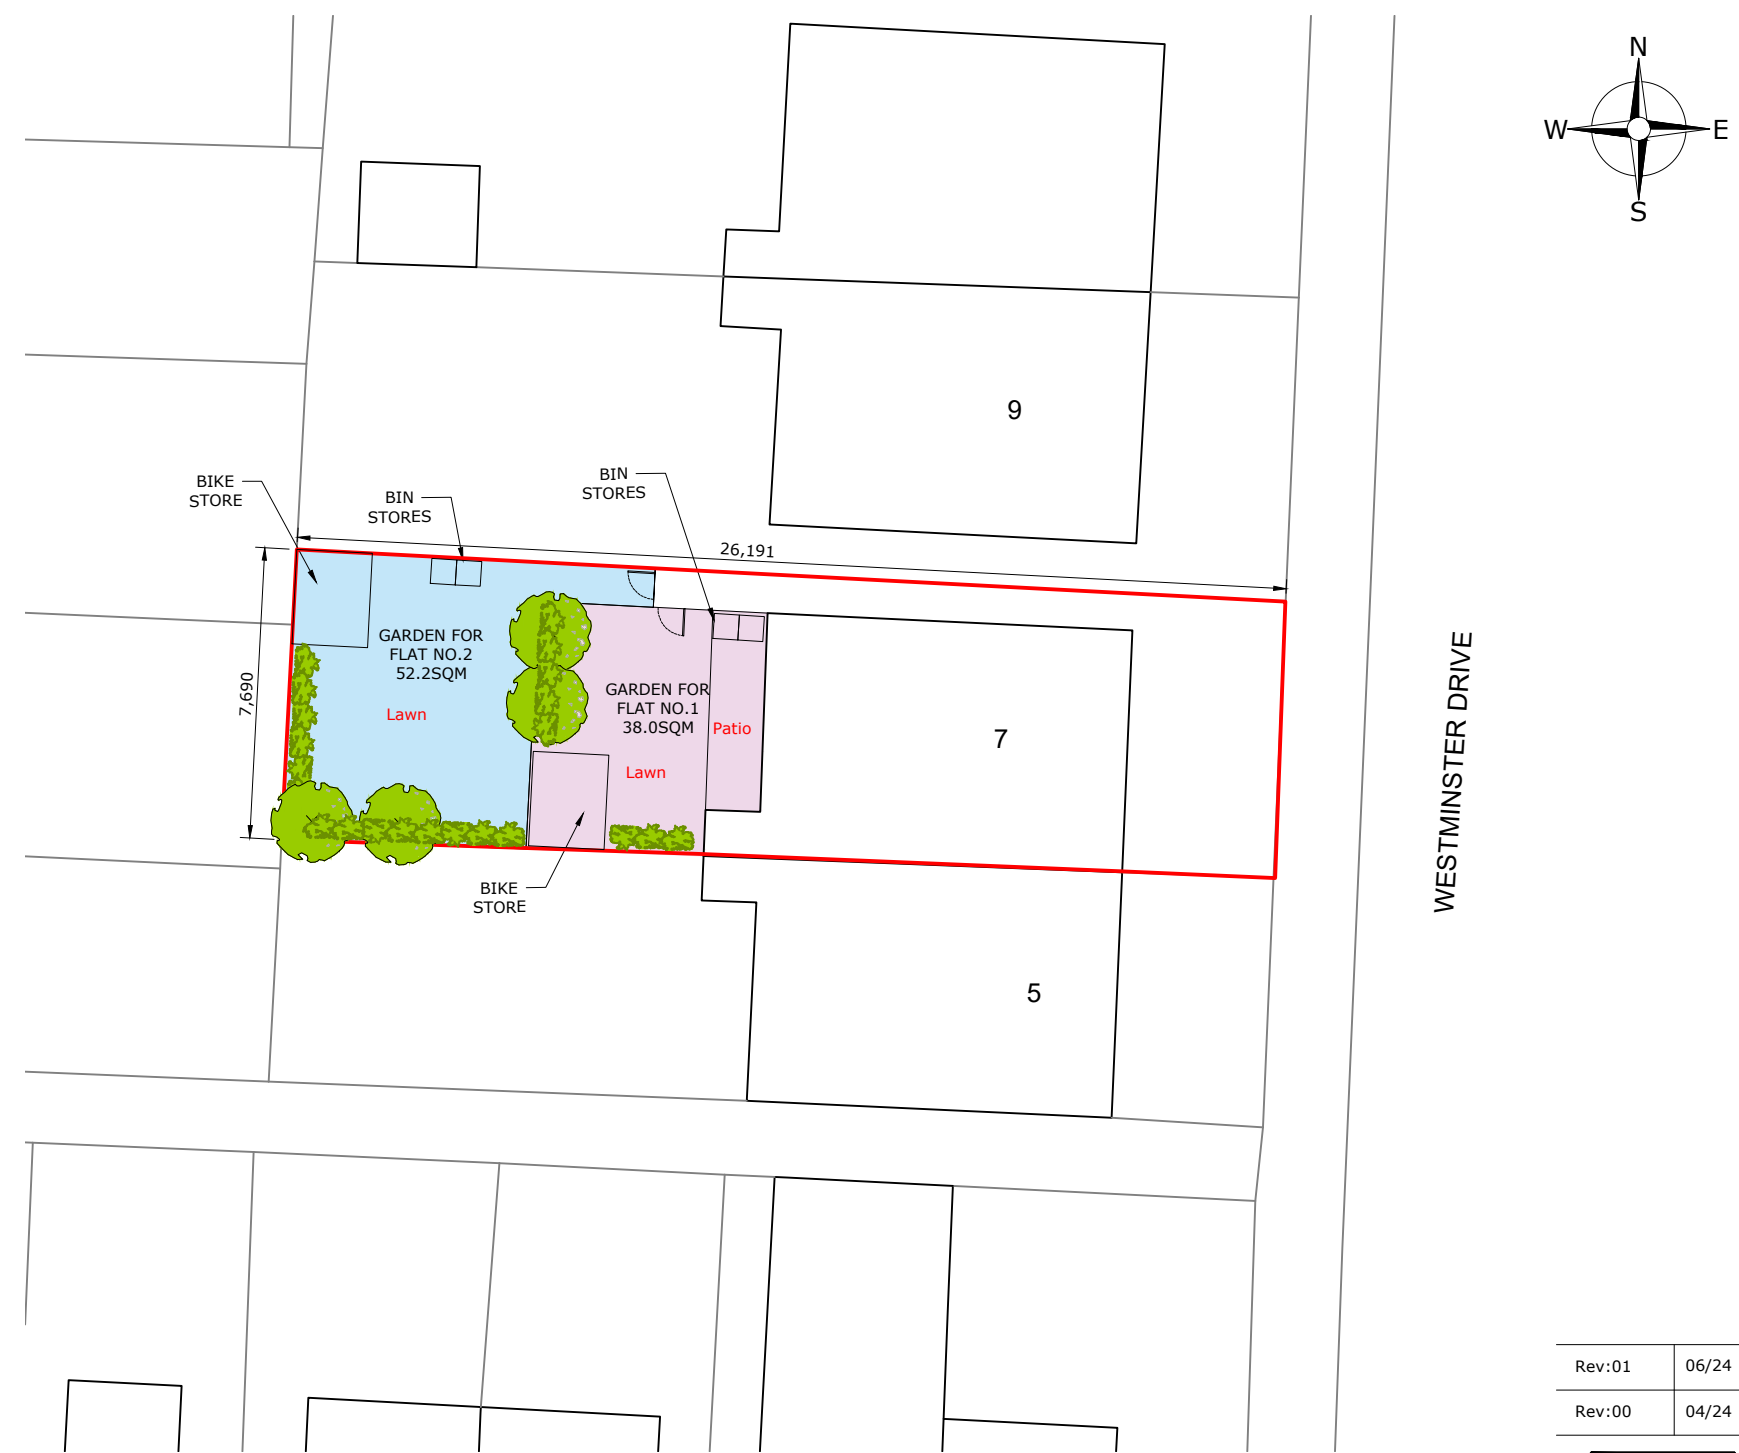

Rev:01	06/24	Updated Proposed Site Plan
Rev:00	04/24	First Issue

Ka Krystal Architecture Ltd
 A : 5 Tyndale Avenue, Basildon, Essex, SS14 3UD
 T : 01268 454581 / 07999061557
 E : info@krystal-architecture.com
 W : www.krystal-architecture.com

Project Address 7 Westminster Drive, Westcliff-on-Sea SS0 9SJ		
Client Name Suneel Kumar		
Drawing Title Existing & Proposed Site Plans		
Status Planning Drawings		
Drawing Number 924-105		Rev: 01
Date 12.06.24	Scale 1:200 @A2	Drawn By WN