




Existing Ground Floor Plan 1:100

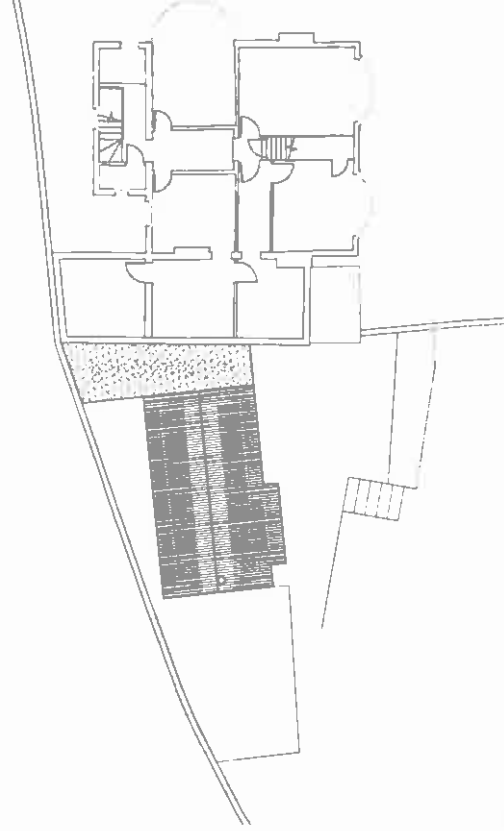


Existing First Floor Plan 1:100

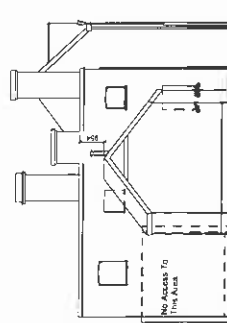


Existing Side Elevation 1:100

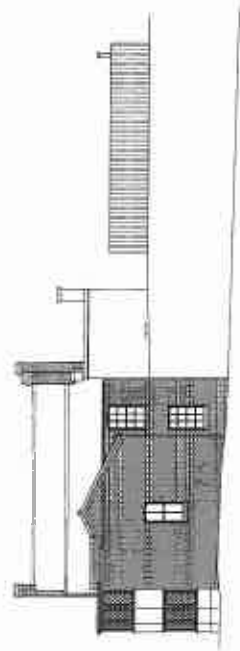


Existing Rear Elevation 1:100

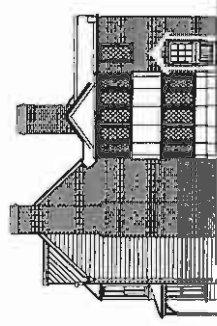

Existing Street Elevation 1:100

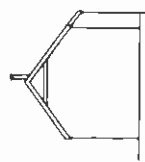

Existing End Elevation 1:100

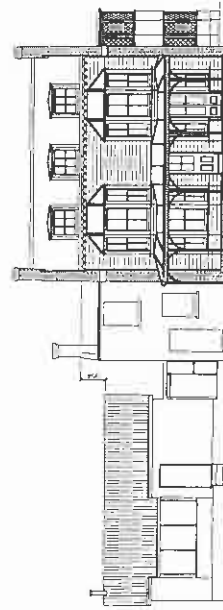


Existing Front Elevation 1:100

STATUS AWAITING APPROVAL


Project No. 123456789
 Date: 12/12/2023
 Scale: 1:100
 Drawing No. 101

ARCHITECTS LTD


100 High Street, London, UK
 Tel: 020 1234 5678
 Email: info@architects.co.uk

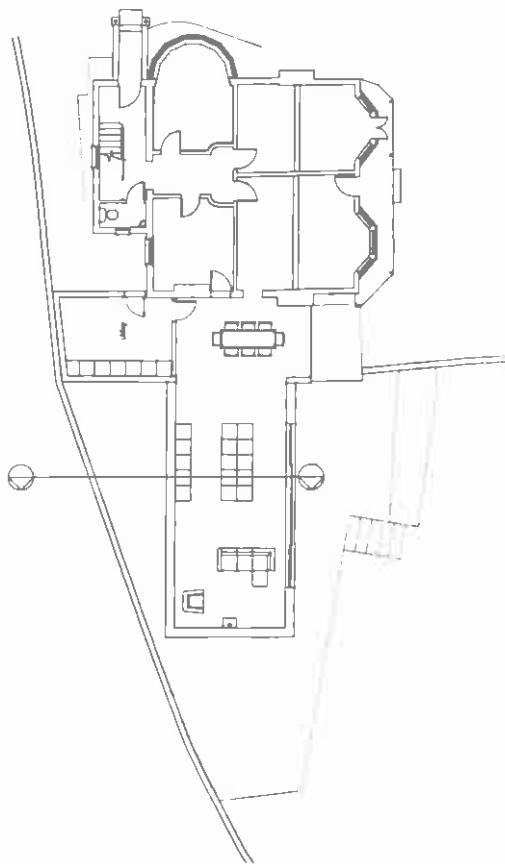


Proposed Ground Floor Plan 1:100

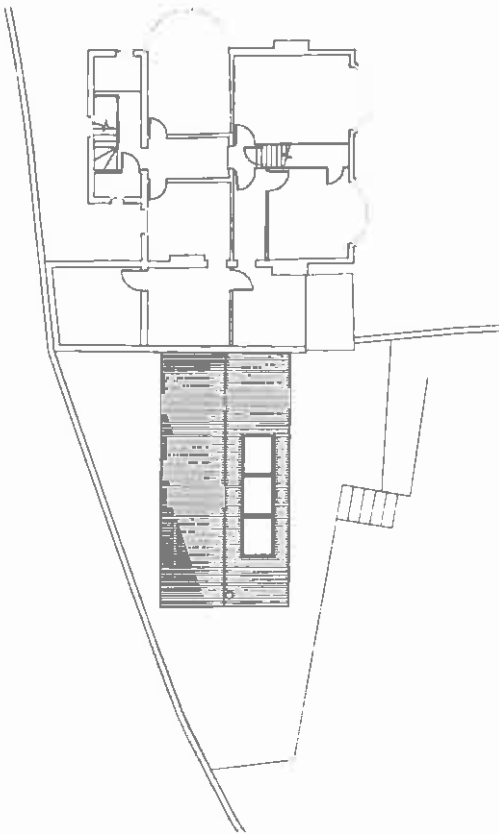


Proposed First Floor Plan 1:100

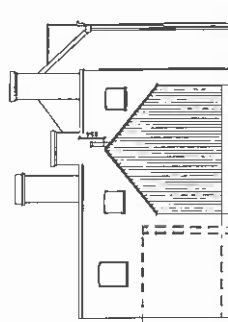


Proposed Side Elevation 1:100

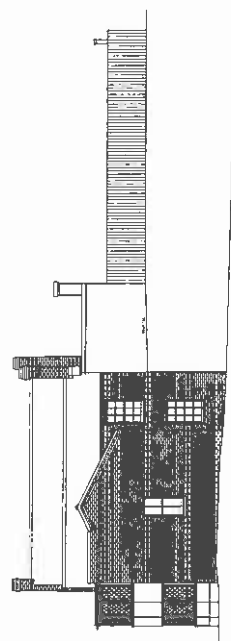

Proposed Rear Elevation 1:100

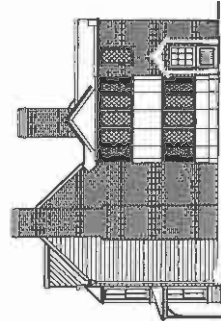


Proposed Street Elevation 1:100

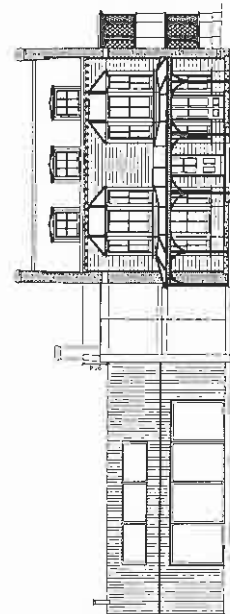

Proposed Front Elevation 1:100



Proposed End Elevation 1:100

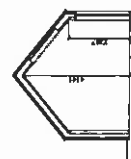

Proposed End Elevation 1:100

STATUS: AWAITING APPROVAL

DATE: 12/12/12

PROJECT: 12/12/12

SCALE: 1:100

DATE: 12/12/12

PROJECT: 12/12/12

SCALE: 1:100

DATE: 12/12/12

PROJECT: 12/12/12

SCALE: 1:100

THIS DRAWING IS THE PROPERTY OF ARCHITECTSLTD. IT IS TO BE USED ONLY FOR THE PROJECT AND SITE SPECIFICALLY IDENTIFIED IN THE TITLE BLOCK. IT IS NOT TO BE REPRODUCED, COPIED, EITHER WHOLLY OR IN PART, OR TRANSMITTED IN ANY FORM OR BY ANY MEANS, WITHOUT THE WRITTEN PERMISSION OF ARCHITECTSLTD. ANY UNAUTHORIZED USE OF THIS DRAWING IS PROHIBITED. THE USER OF THIS DRAWING IS ADVISED THAT ARCHITECTSLTD. DOES NOT ACCEPT ANY LIABILITY FOR ANY LOSS OR DAMAGE, INCLUDING CONSEQUENTIAL DAMAGES, ARISING FROM THE USE OF THIS DRAWING. THE USER OF THIS DRAWING IS ADVISED THAT ARCHITECTSLTD. DOES NOT ACCEPT ANY LIABILITY FOR ANY LOSS OR DAMAGE, INCLUDING CONSEQUENTIAL DAMAGES, ARISING FROM THE USE OF THIS DRAWING.