




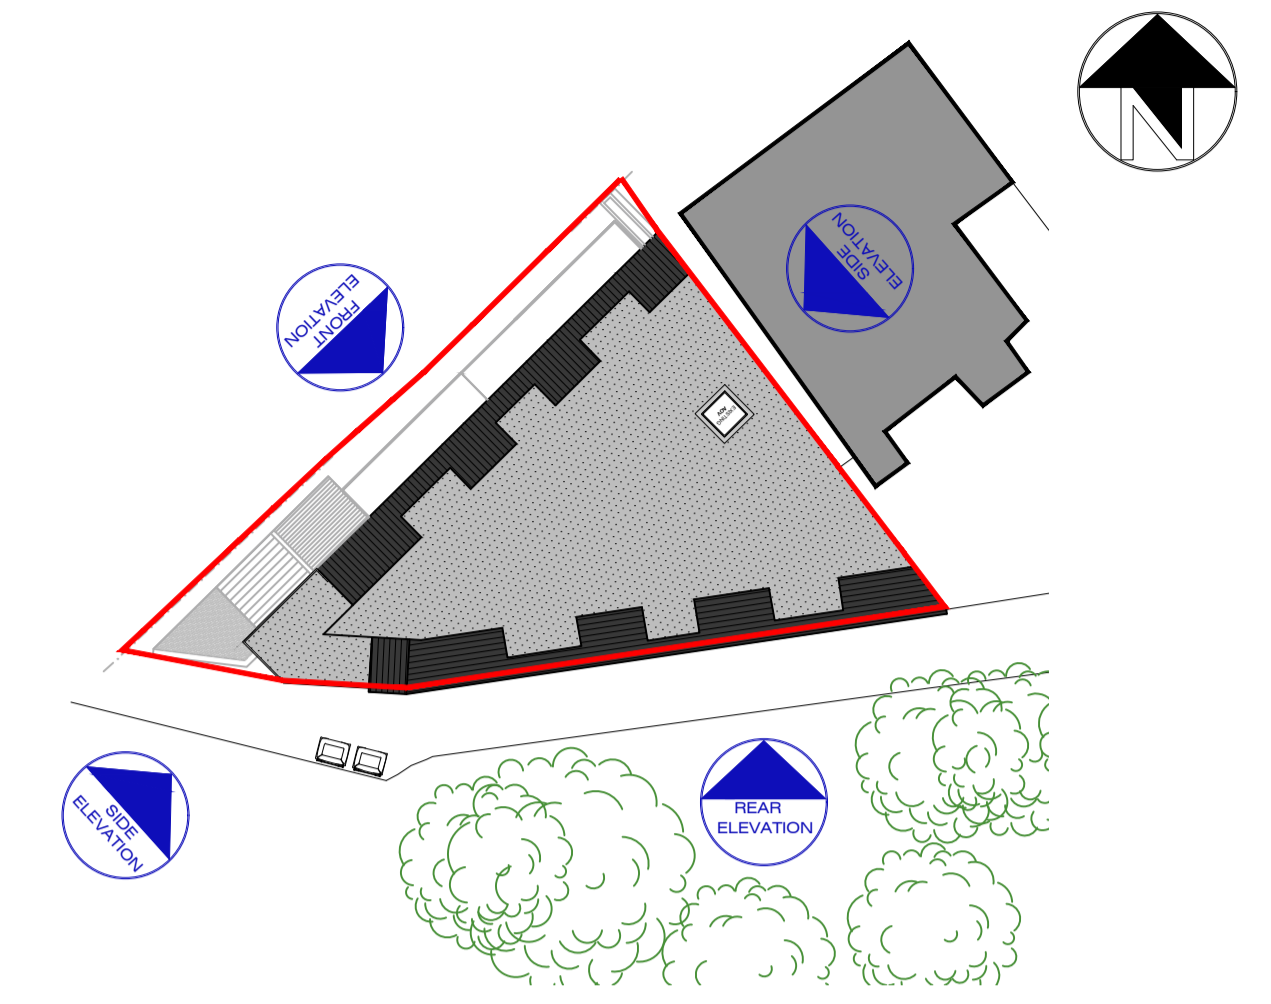


PROPOSED REAR ELEVATION
Scale 1:50

 

ELEVATION LOCATION PLAN
Scale 1:500

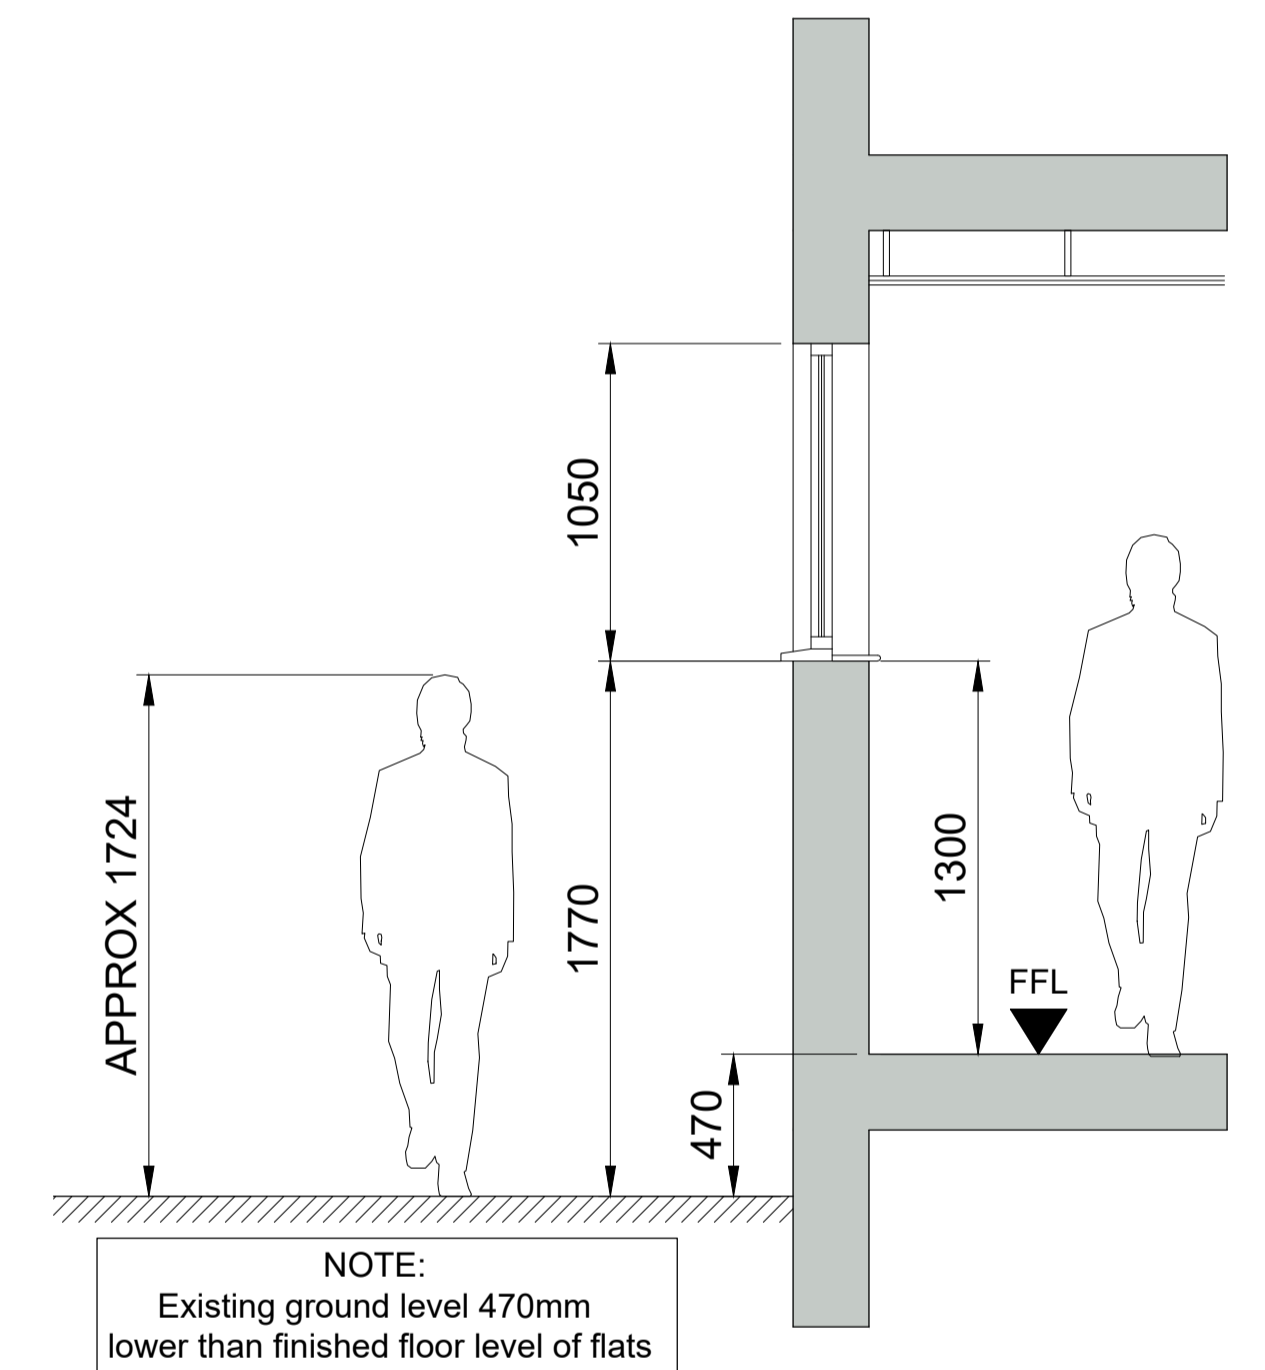

SECTION A-A
Scale 1:25

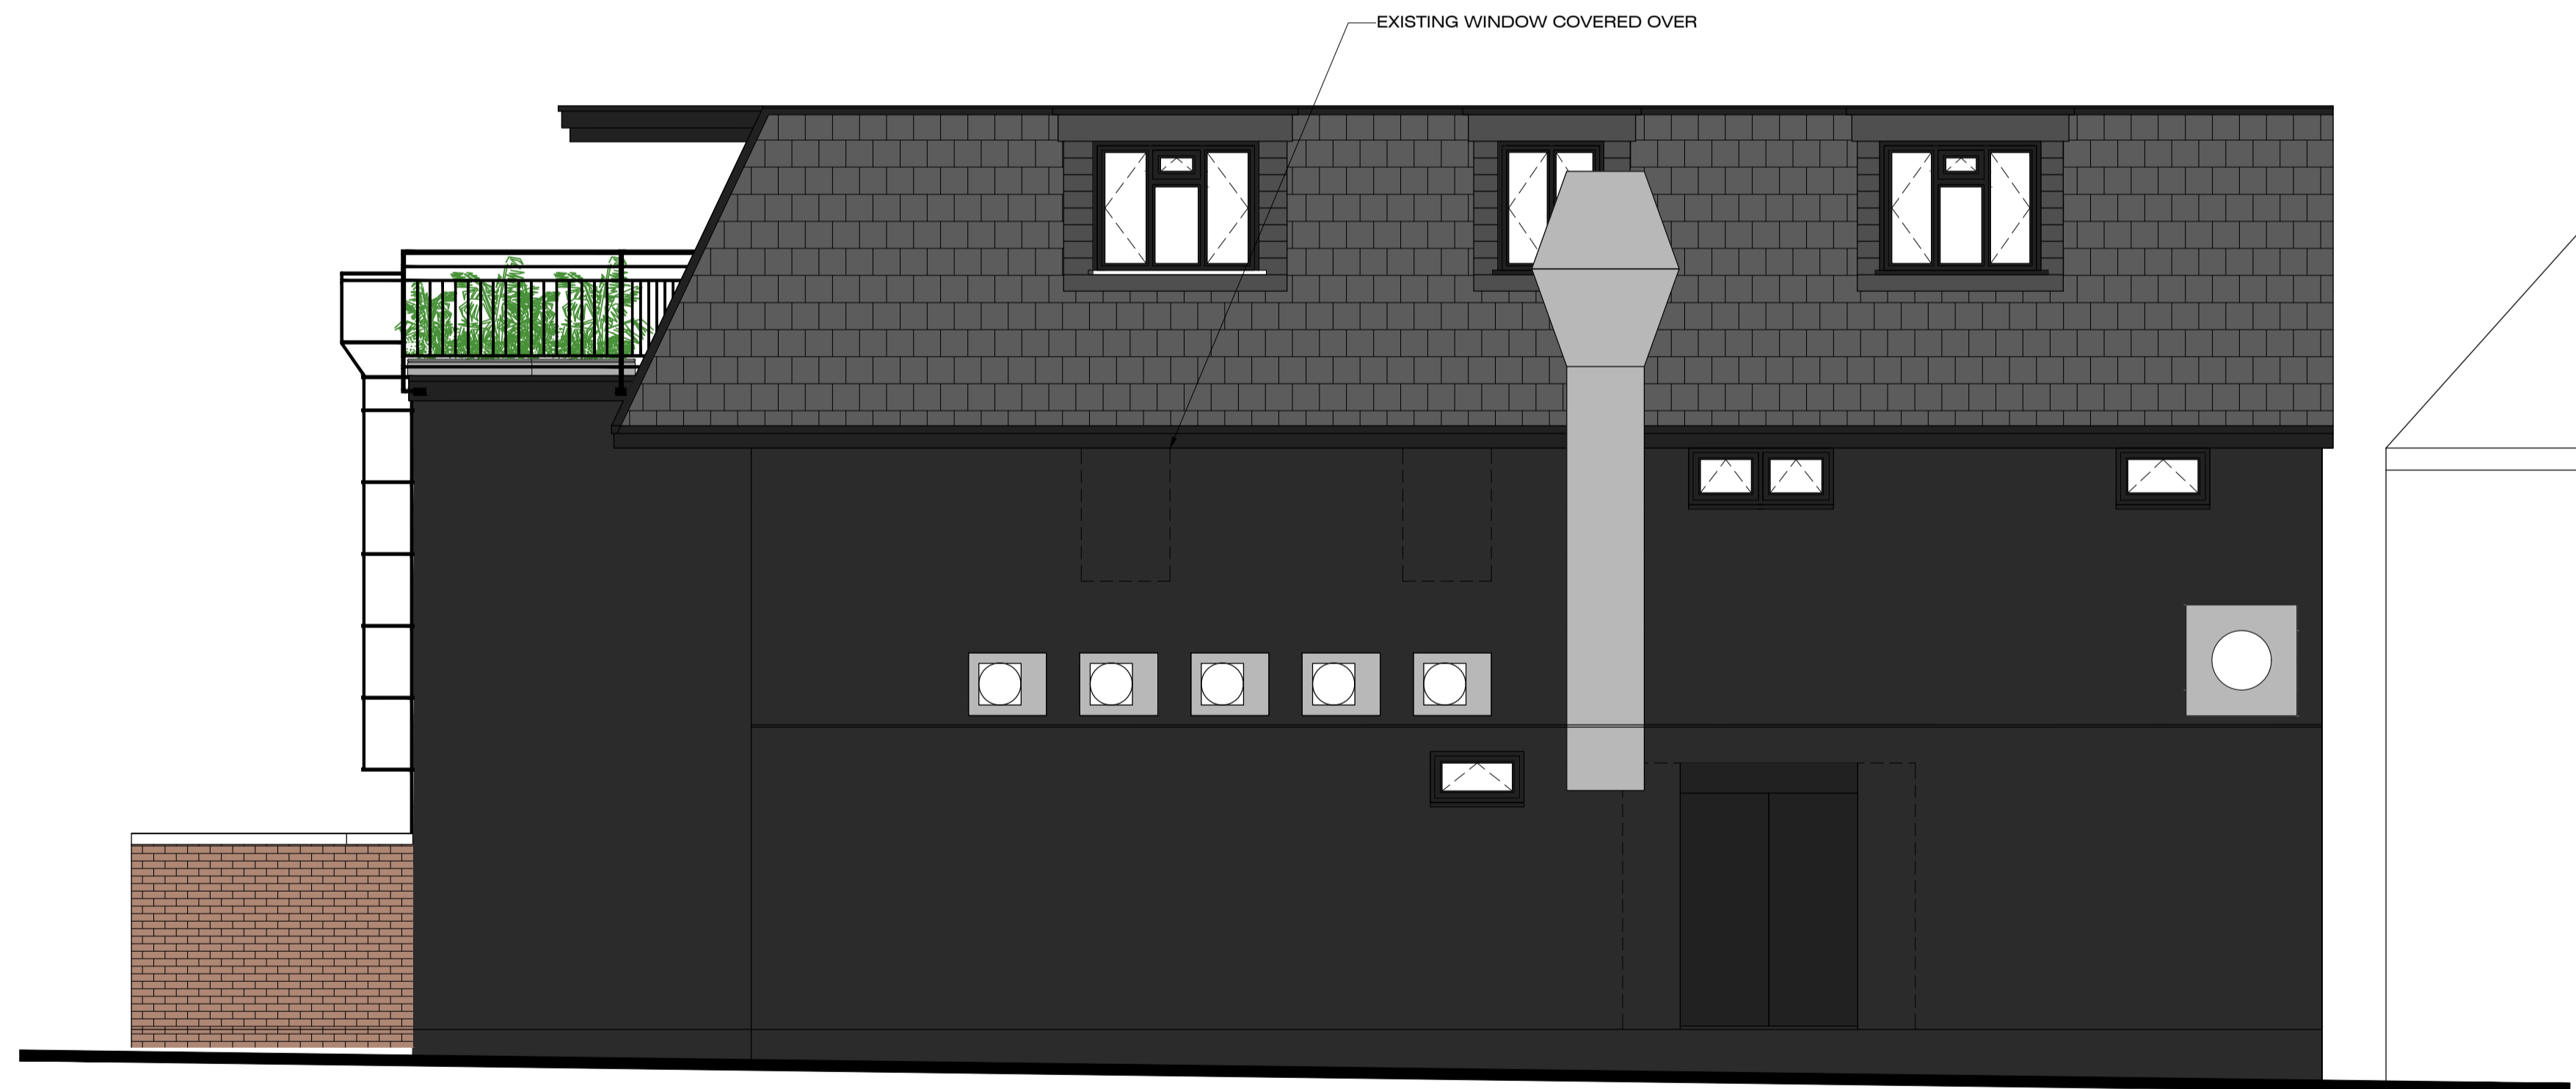

EXISTING REAR ELEVATION
Scale 1:50

Notes:
The contractor is to check and verify all building and site dimensions, levels, and sewer invert levels at connection points before work starts. This drawing must be read with and checked against any structural or other specialist drawings provided. Any discrepancies found on this drawing are to be notified to STONE MEI DESIGN LTD prior to commencement of work. The contractor is to comply in all respects with the current Building Regulations whether or not specifically stated on these drawings. This drawing is not intended to show details of foundations or ground conditions. Each area of ground relied upon to support the structure depicted must be investigated by the contractor and suitable methods of foundations provided. This drawing is to be read in conjunction with all other standard STONE MEI DESIGN LTD specifications and documentation. STONE MEI DESIGN LTD reserves the right to withdraw any drawings from any applications or third parties should disputes arise between the client and STONE MEI DESIGN LTD. This drawing remains the copyright of STONE MEI DESIGN LTD and cannot be reproduced without prior permission.

Rev:	Date:	Amendment:

STONE Me!
ARCHITECTURE & INTERIOR DESIGN
STONE ME LIMITED, 5 FOUNTAIN LANE HOCKLEY, ESSEX SS5 4ST
Tel: 01702 203333 E: info@stoneme.com W: www.stoneme.com

Project:	CONVERSION OF RESTAURANT TO 4NO. RESIDENTIAL FLATS @ 96 THE RIDGEWAY, WESTCLIFF-ON-SEA, SOUTHEND-ON-SEA, WESTCLIFF-ON-SEA SS0 8NU		
Client:			
Drawing:	Project Start Date: 18.07.2024	Scale: 1:50 @ A1	
	Project Architect: P. J. Wyatt		
	Drawing Checked By:		
	Project No.:	Drawing No.:	
		2216	12C
ISSUED FOR PLANNING			