


Proposed floor plan - Granny annexe

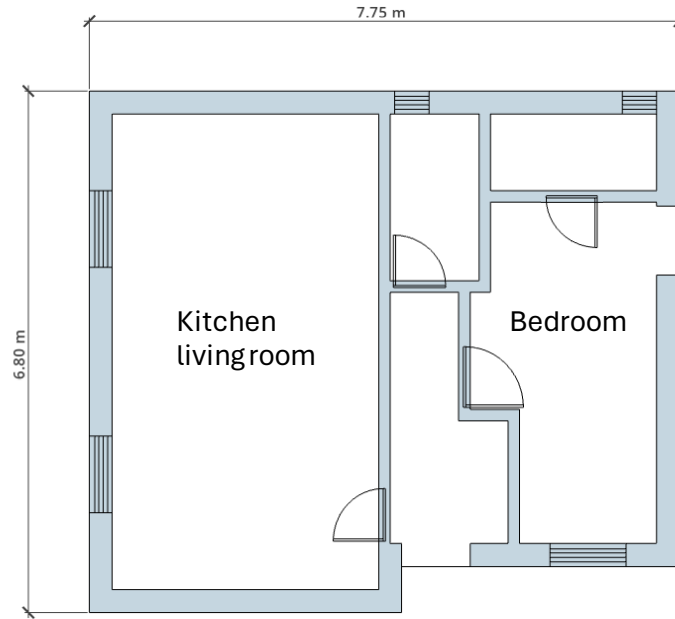

CLIENT
Mr K Wong
35 Northville Drive
SS0 0QA

ISSUE
04/2024

PROJECT NO.
002
PROJECT
Granny annexe

DRAWN BY
KW

a

02



Scale 1:100 @ A4