


PROPOSED GROUND FLOOR PLAN
Scale 1:100@A1

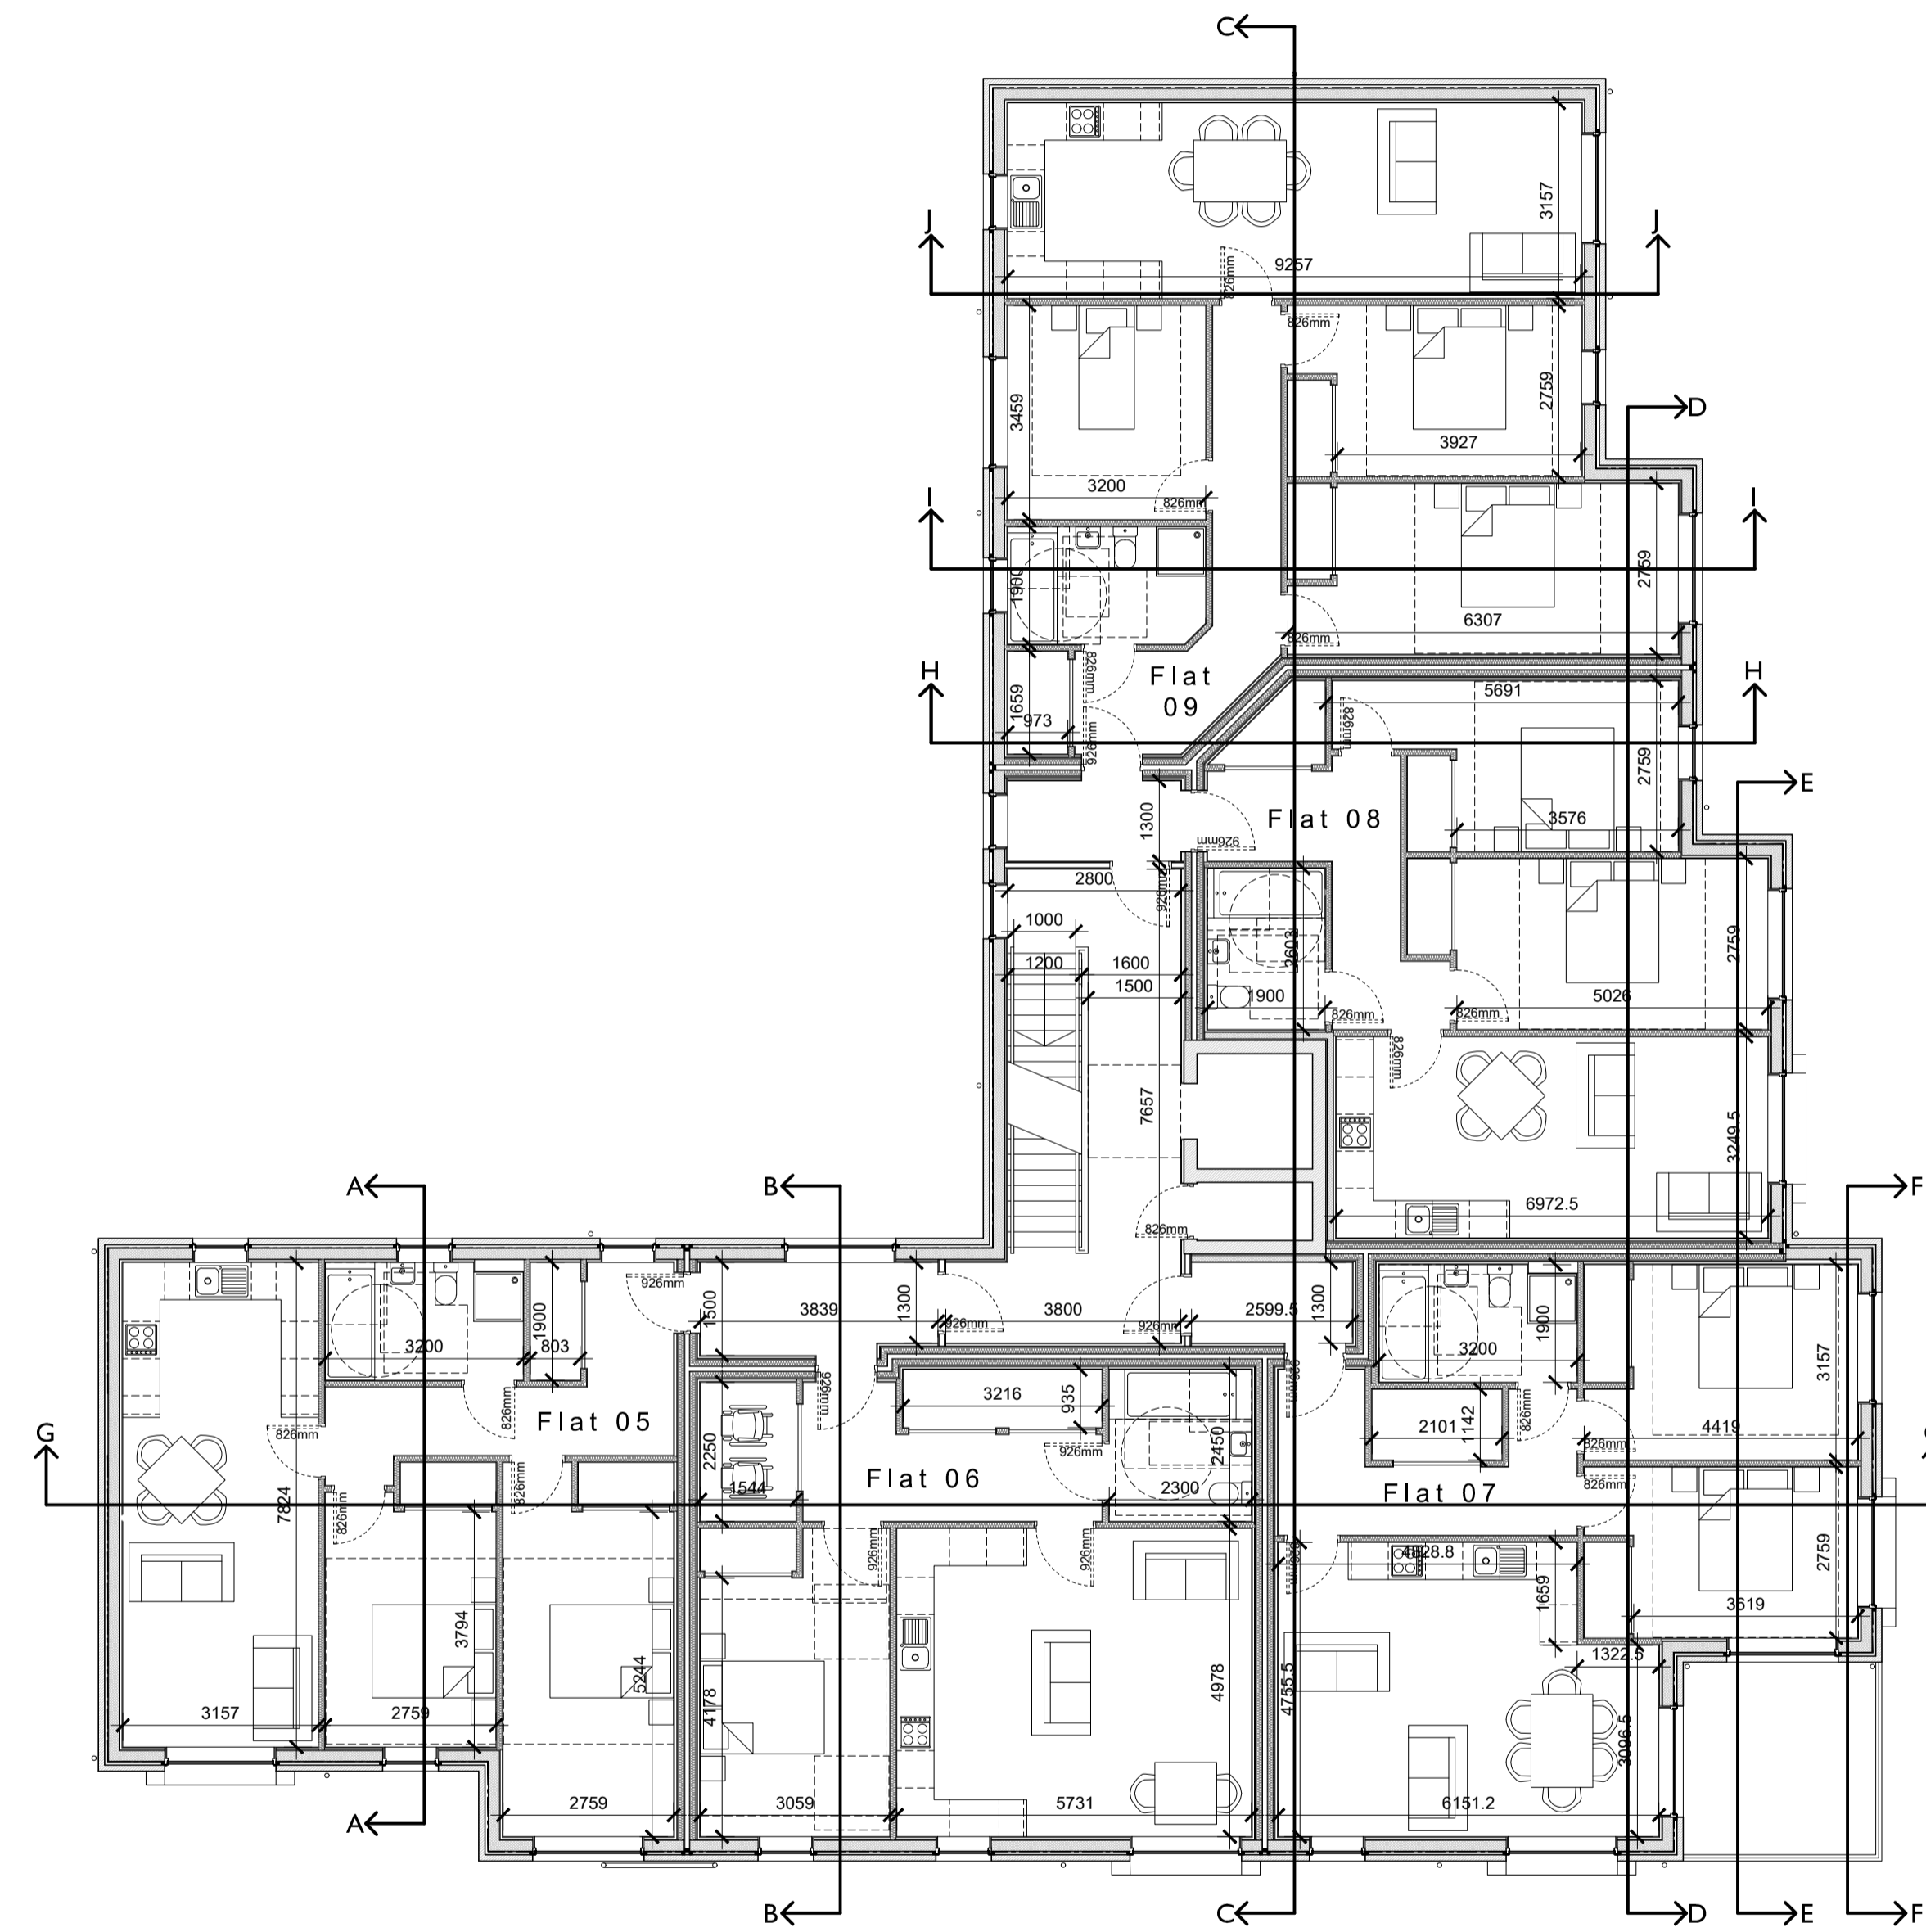

PROPOSED FIRST FLOOR PLAN
Scale 1:100@A1

Revision C
Amendments at 5, 6, and 10
12.06.2024
Revision B
PV Panels Added
09.03.2024
Revision A
First Issue
18.09.2023

PROPOSED APARTMENTS

Site at Blenheim Chase
Blenheim Chase/Tudor Gardens
Westcliff-on-Sea, SS0

Forma London

GROUND & FIRST FLOOR PLANS

REF: 5965-BW(00)001 REV: C
DATE: July 2023 SCALE: 1:100@A1
DRAWN: P: xx W: xx T: xx
CHECKS: P: xx W: xx T: xx



4 St James's Place, Inverurie
Aberdeenshire, AB51 3UB
T: 01467 622 785
E: info@mcwla.co.uk
W: www.mcwla.co.uk