


PROPOSED SECOND FLOOR PLAN  
Scale 1:100@A1

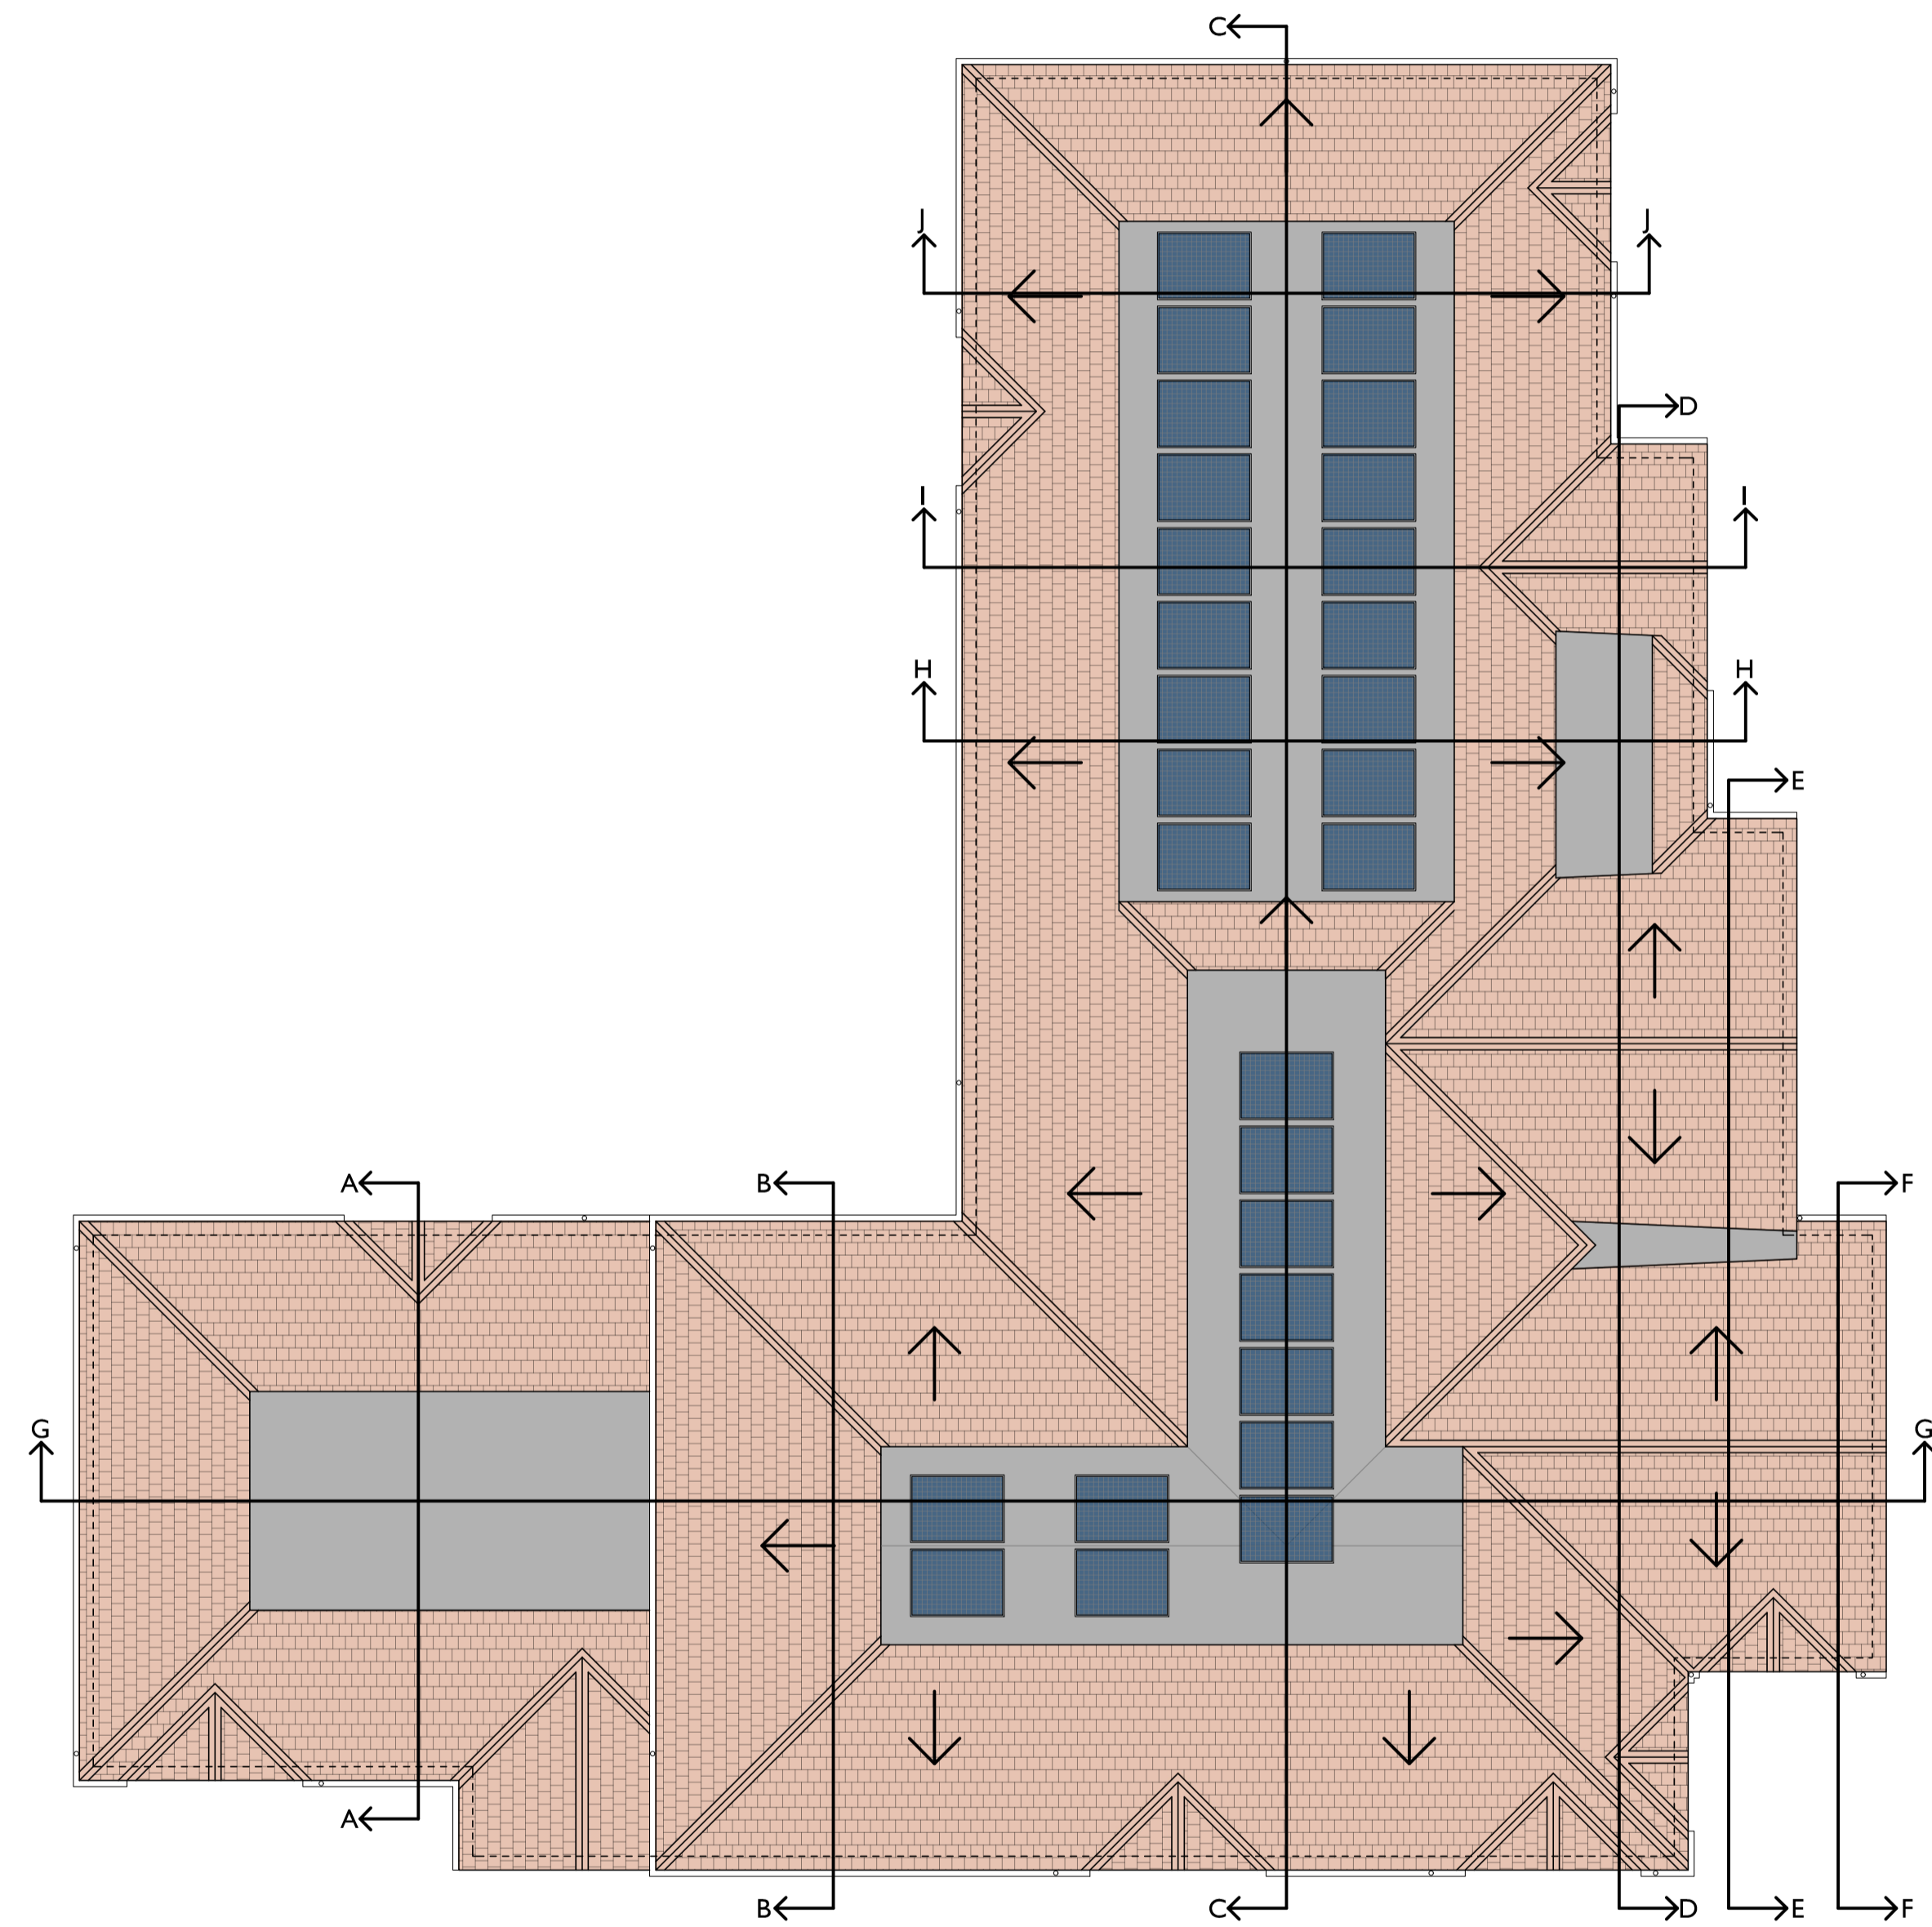

PROPOSED ROOF PLAN  
Scale 1:100@A1

Revision C  
Amendments at 5, 6, and 10  
12.06.2024  
Revision B  
PV Panels Added  
09.03.2024  
Revision A  
First Issue  
18.09.2023

PROPOSED APARTMENTS

Site at Blenheim Chase  
Blenheim Chase/Tudor Gardens  
Westcliff-on-Sea, SS0

Forma London

FIRST FLOOR & ROOF PLANS

REF: 5965-BW(00)002 REV: C

DATE: July 2023 SCALE: 1:100@A1

DRAWN: P: xx W: xx T: xx

CHECKS: P: xx W: xx T: xx



4 St James's Place, Inverurie  
Aberdeenshire, AB51 3UB

T: 01467 622 785

E: info@mcwla.co.uk

W: www.mcwla.co.uk