


PROPOSED NORTH ELEVATION
Scale 1:50@A1

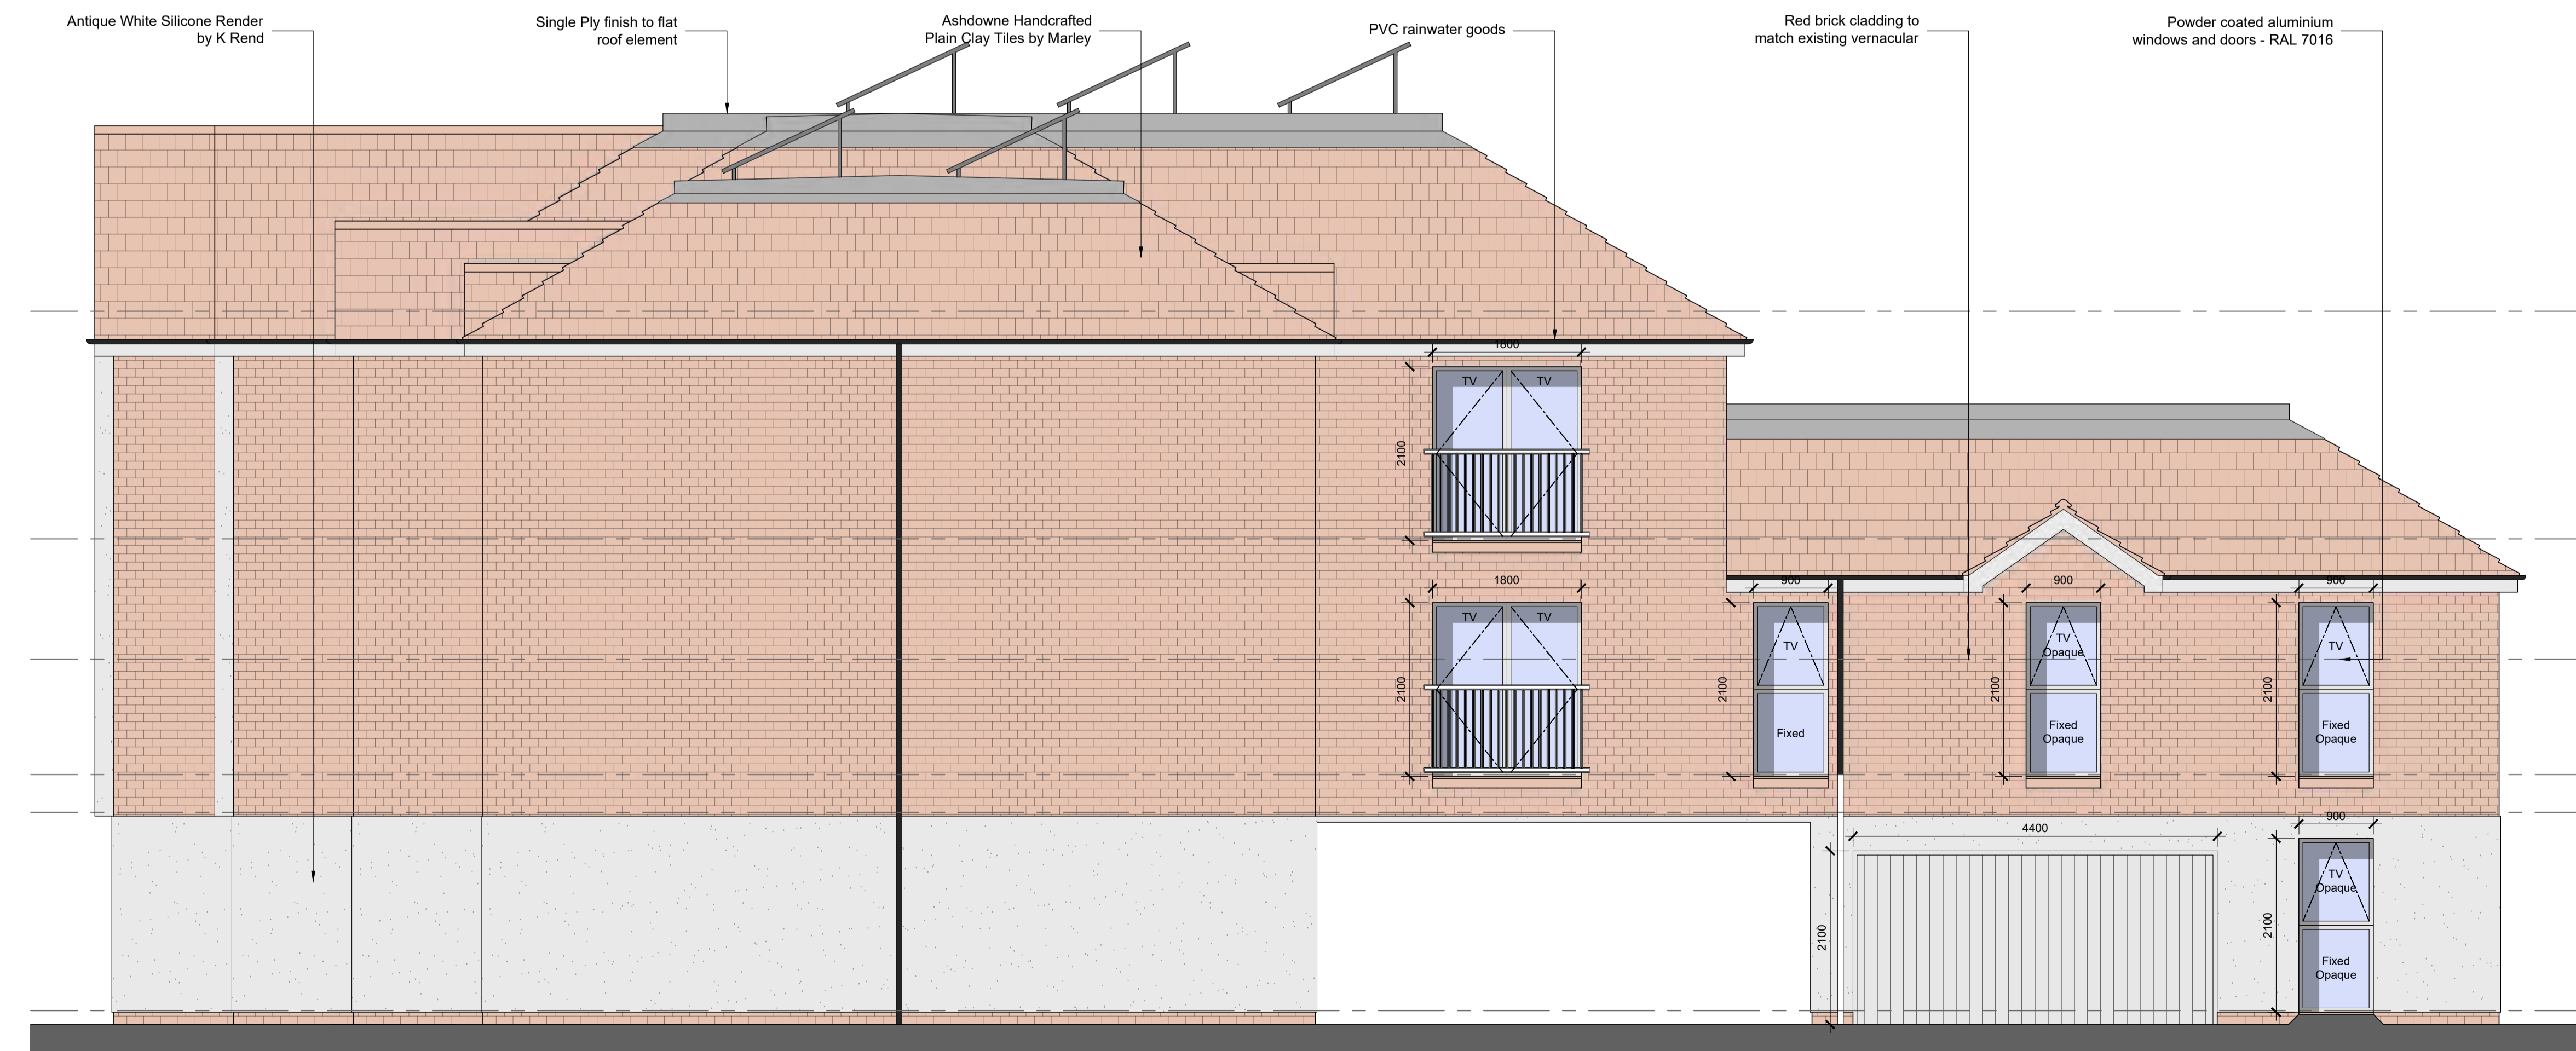

PROPOSED EAST ELEVATION
Scale 1:50@A1

Revision C
PV panel angle amended
11.11.2024
Revision B
Amendments at 5, 6, and 10
12.05.2024
Revision A
First Issue
18.09.2023

PROPOSED APARTMENTS

Site at Blenheim Chase
Blenheim Chase/Tudor Gardens
Westcliff-on-Sea, SS0

Forma London

PROPOSED ELEVATIONS 01

REF: 5965-BW(04)001 REV: C
DATE: July 2023 SCALE: 1:50@A1
DRAWN: P: XX W: XX T: XX
CHECKS: P: XX W: XX T: XX



4 St James's Place, Inverurie
Aberdeenshire, AB51 3UB

T: 01467 622 785
E: info@mcwla.co.uk
W: www.mcwla.co.uk