
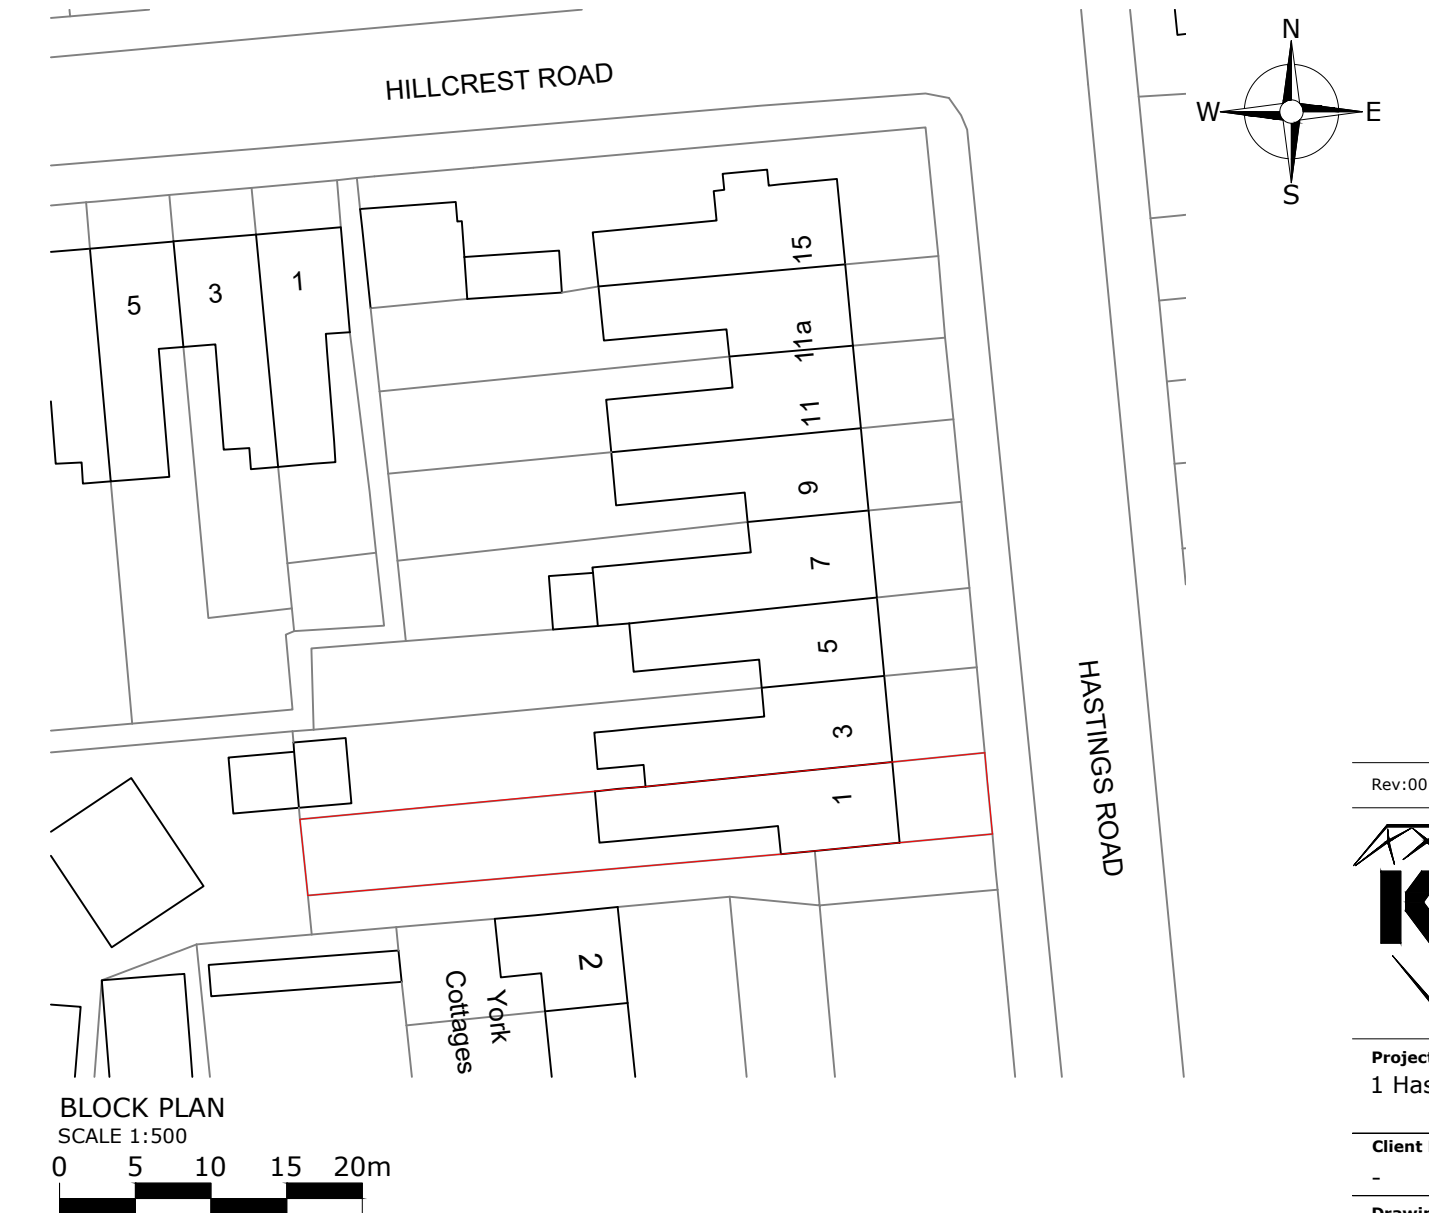
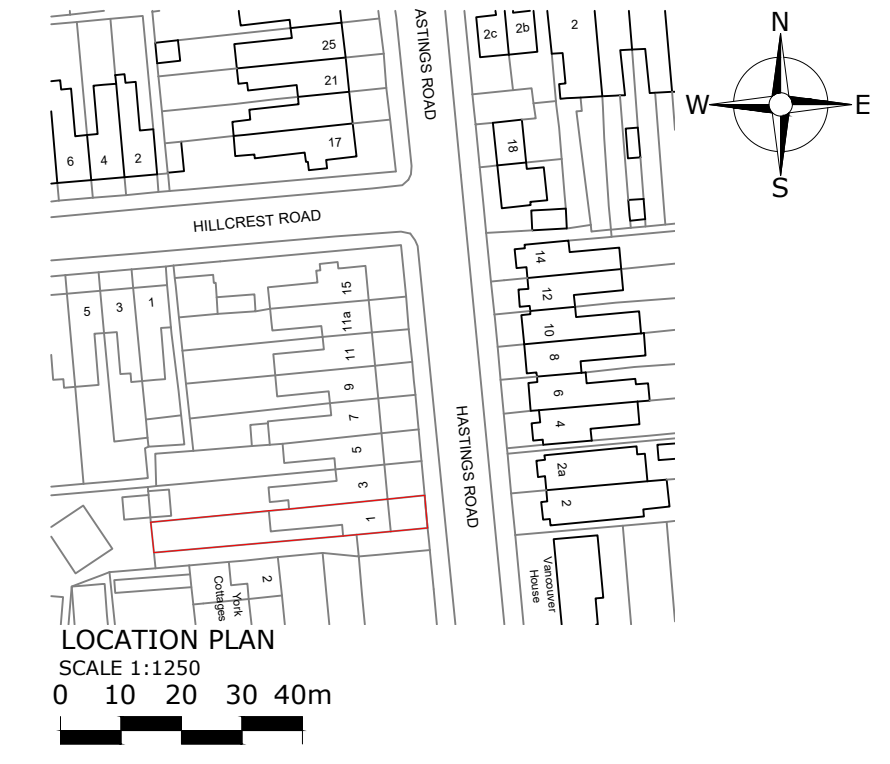
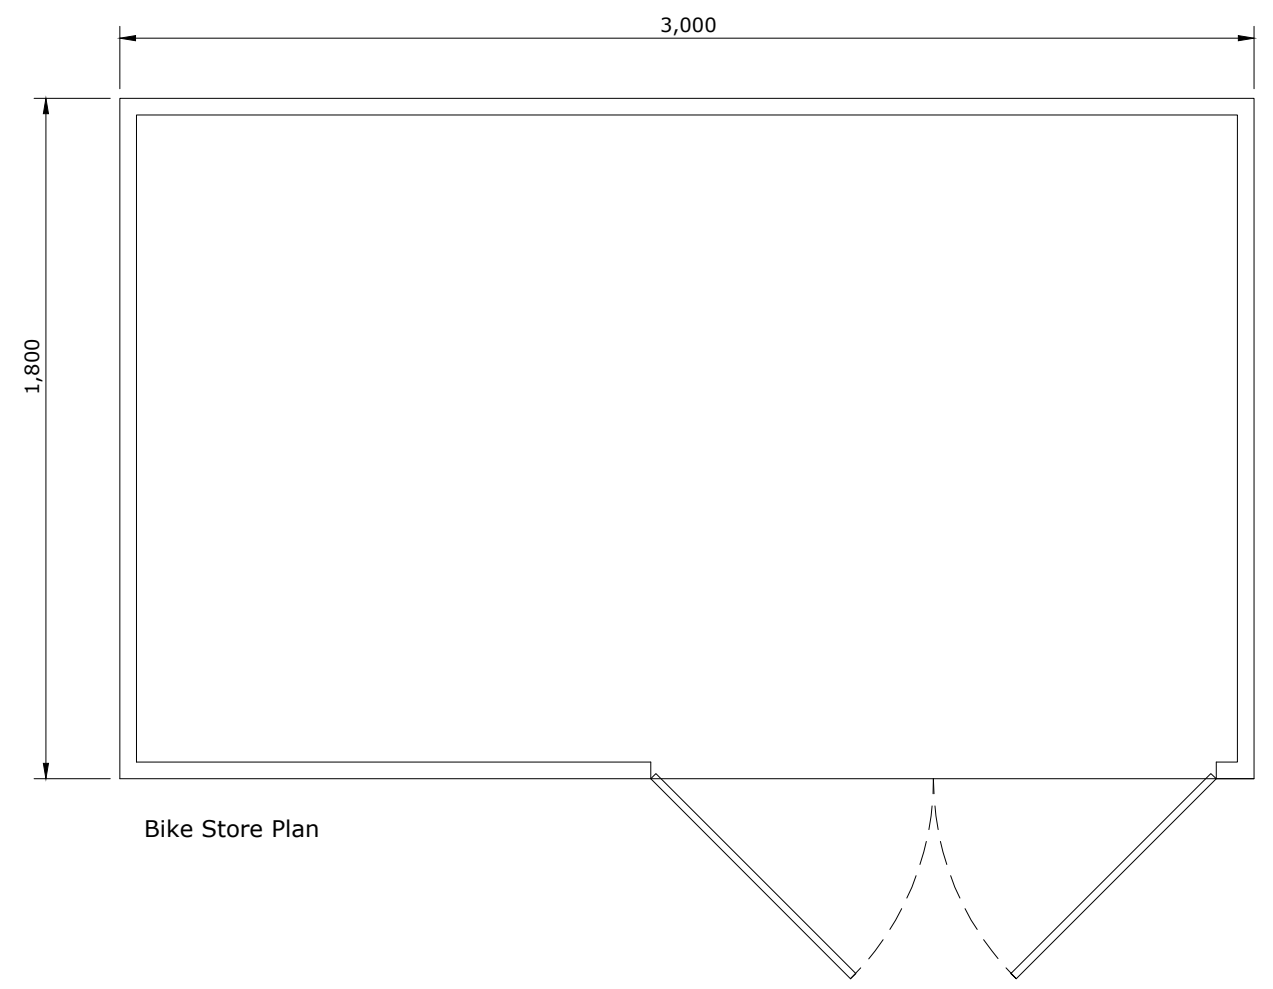
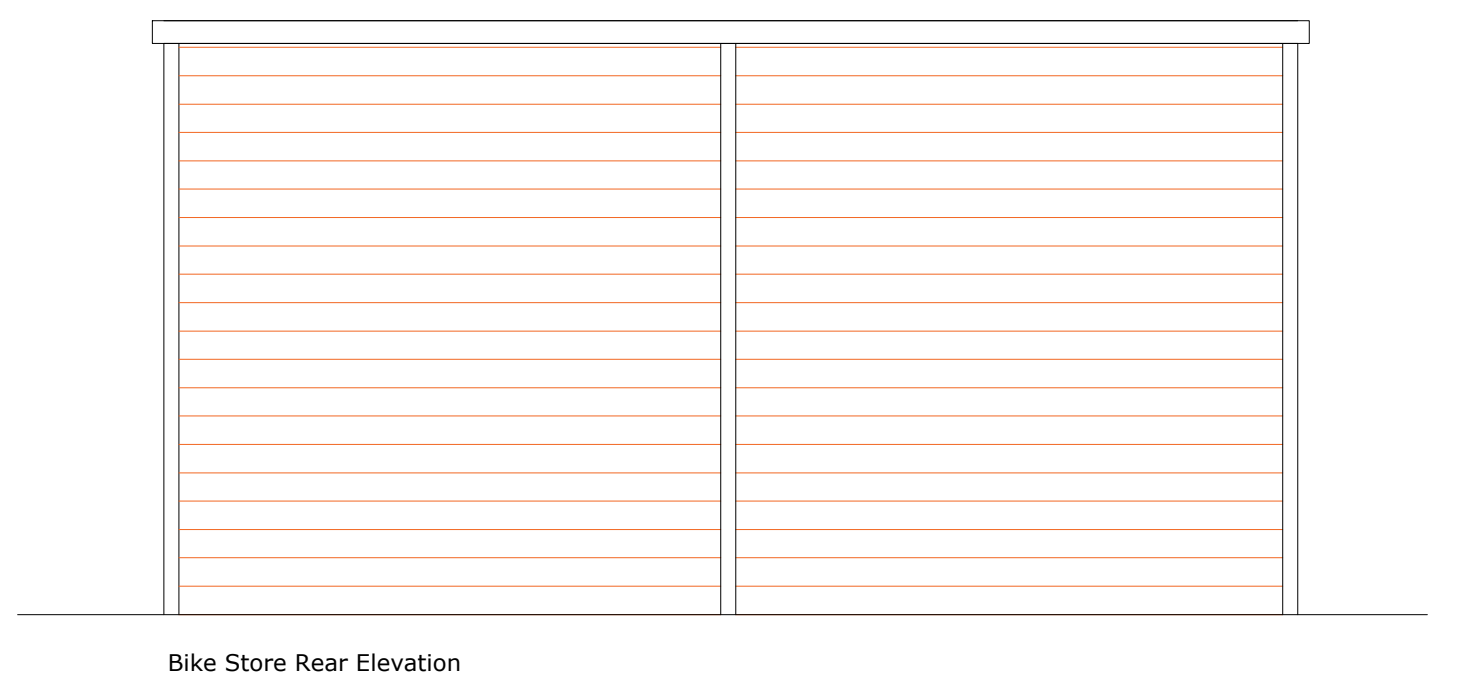
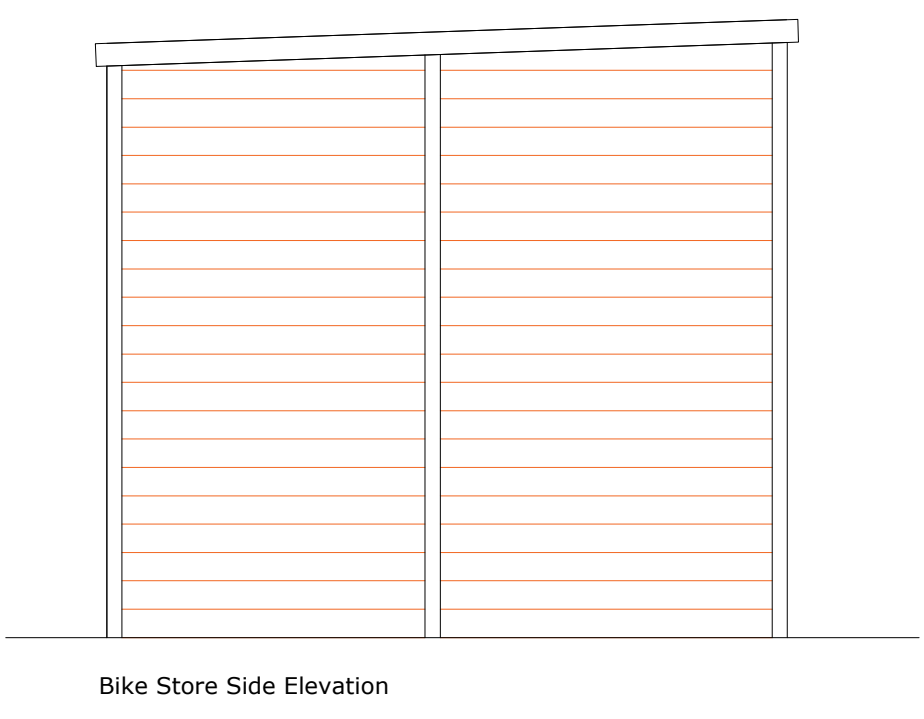
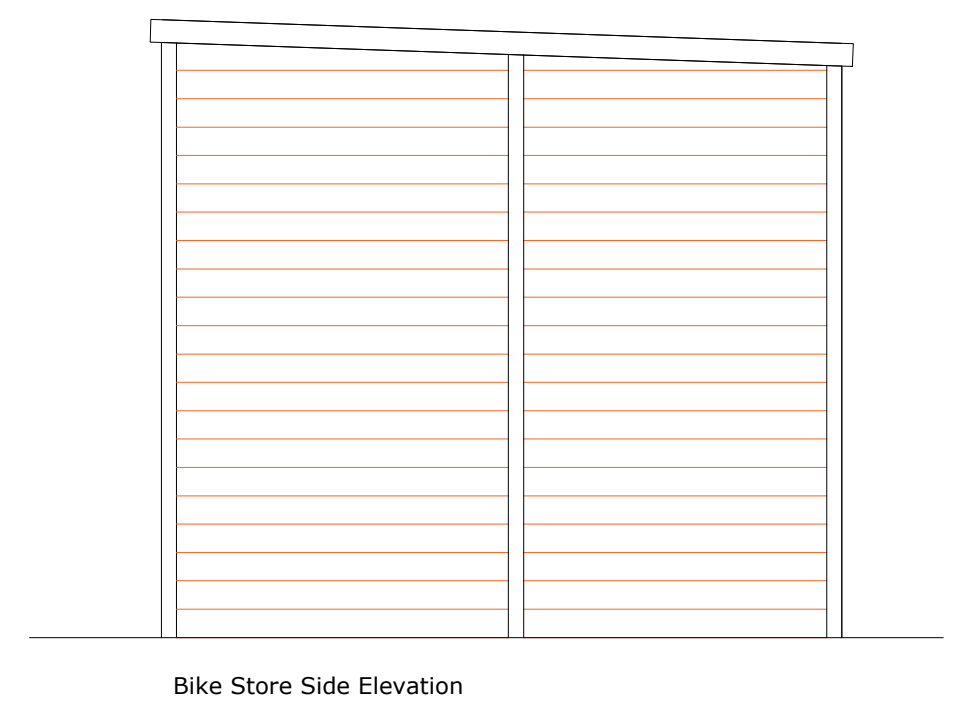
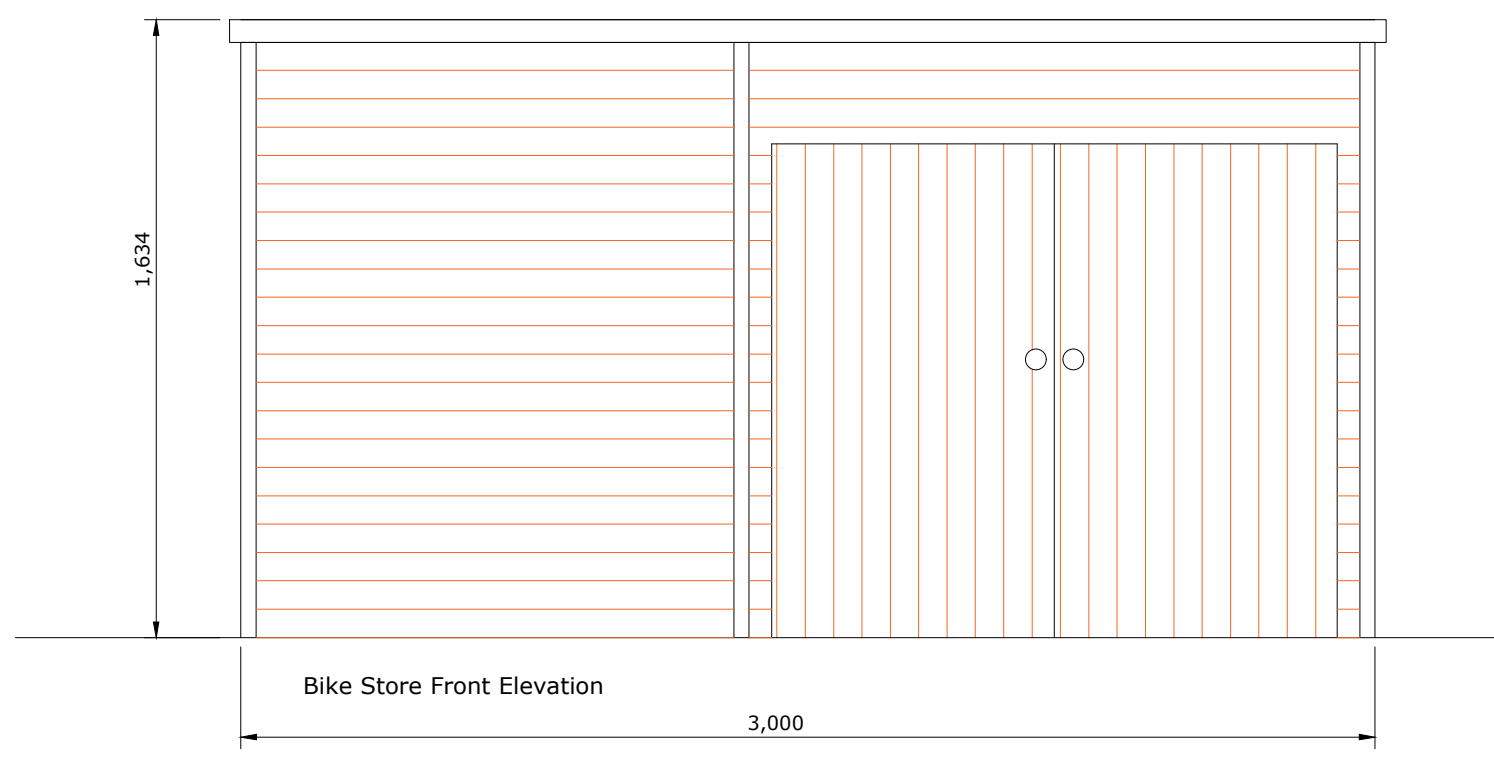
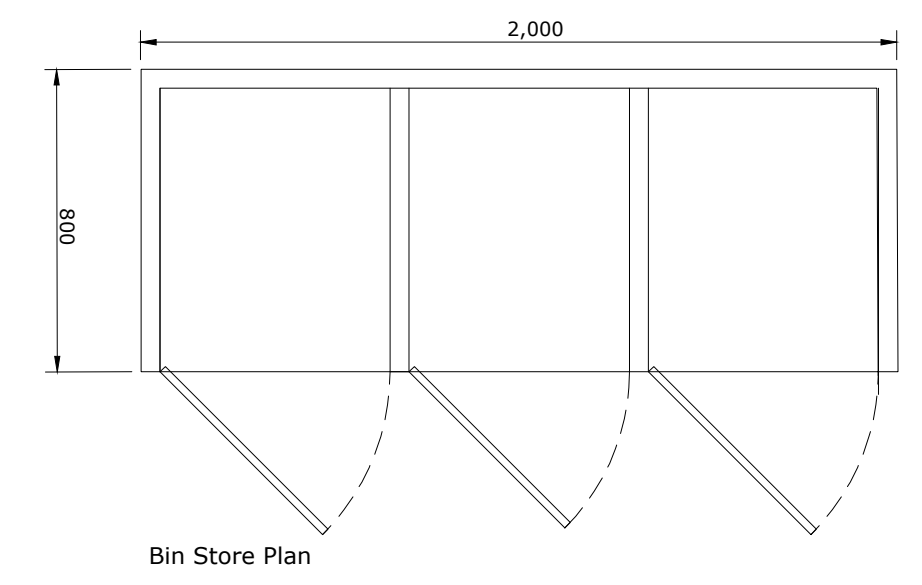
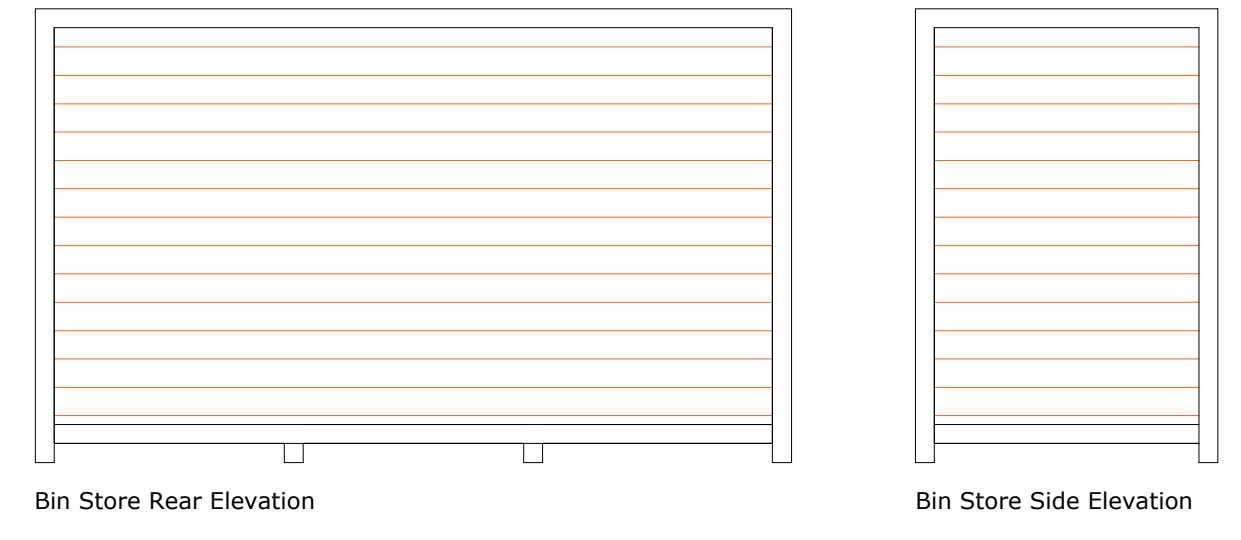


NOTES:  
Do not scale this drawing. Work to figured dimensions only. Check all dimensions on site. Confirm any discrepancies prior to commencement of work.

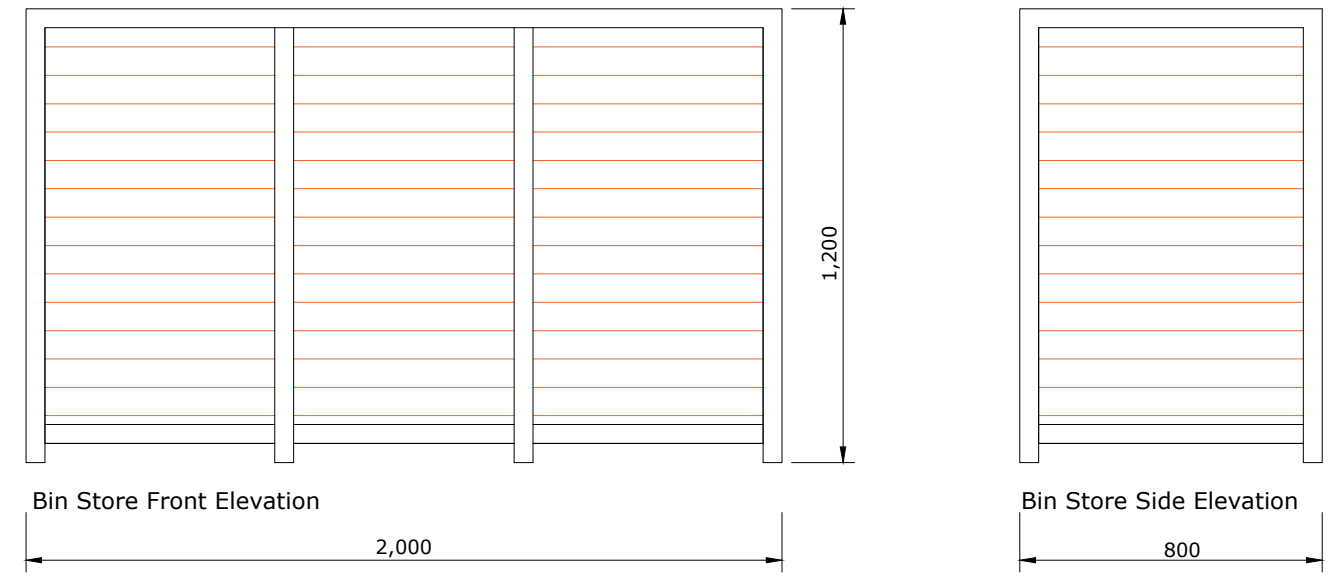

Rev:00	03/19	First Issue
<b>Krystal Architecture Ltd</b>		
A : 5 Tyndale Avenue, Basildon, Essex, SS14 3UD		
T : 01268 454581 / 07999061557		
E : info@krystal-architecture.com		
W : www.krystal-architecture.com		
Project Address 1 Hastings Road		
Client Name -		
Drawing Title Location, Block & Site Plans, Bin & Bike Stores		
Site		
Planning Drawings		
Drawing Number <b>970-201</b>		Rev: -
Date 30.10.24	Scale 1:1250/500/200/20 @A1	Drawn By WN