





2.5m x 4.0m PENT ROOF AND WOOD CLADDING BIKE SHED  
[https://www.homebase.co.uk/10x6ft-forest-natural-timber-overlap-pent-pressure-treated-wooden-shed/12810915.html?utm\\_source=google&utm\\_medium=organic&utm\\_campaign=shopping&aff\\_source=thggps&switchcurrency=GBP&shippingcountry=GB](https://www.homebase.co.uk/10x6ft-forest-natural-timber-overlap-pent-pressure-treated-wooden-shed/12810915.html?utm_source=google&utm_medium=organic&utm_campaign=shopping&aff_source=thggps&switchcurrency=GBP&shippingcountry=GB)




2m x 0.8m x 1.2m TIMBER SLATTED BIN STORES  
[https://www.summergardenbuildings.co.uk/products/garden-sheds/wheelie-bin-store-33008151.html?rc=00101&gclid=CjwKCAjwq-WgBhBMEiwAzKSH6BV4nRCqdNblHxk5bGntRAYqfPeUtHotdME9HI1sfh8tK\\_uB89IKhoCqgAQAvD\\_BwE](https://www.summergardenbuildings.co.uk/products/garden-sheds/wheelie-bin-store-33008151.html?rc=00101&gclid=CjwKCAjwq-WgBhBMEiwAzKSH6BV4nRCqdNblHxk5bGntRAYqfPeUtHotdME9HI1sfh8tK_uB89IKhoCqgAQAvD_BwE)

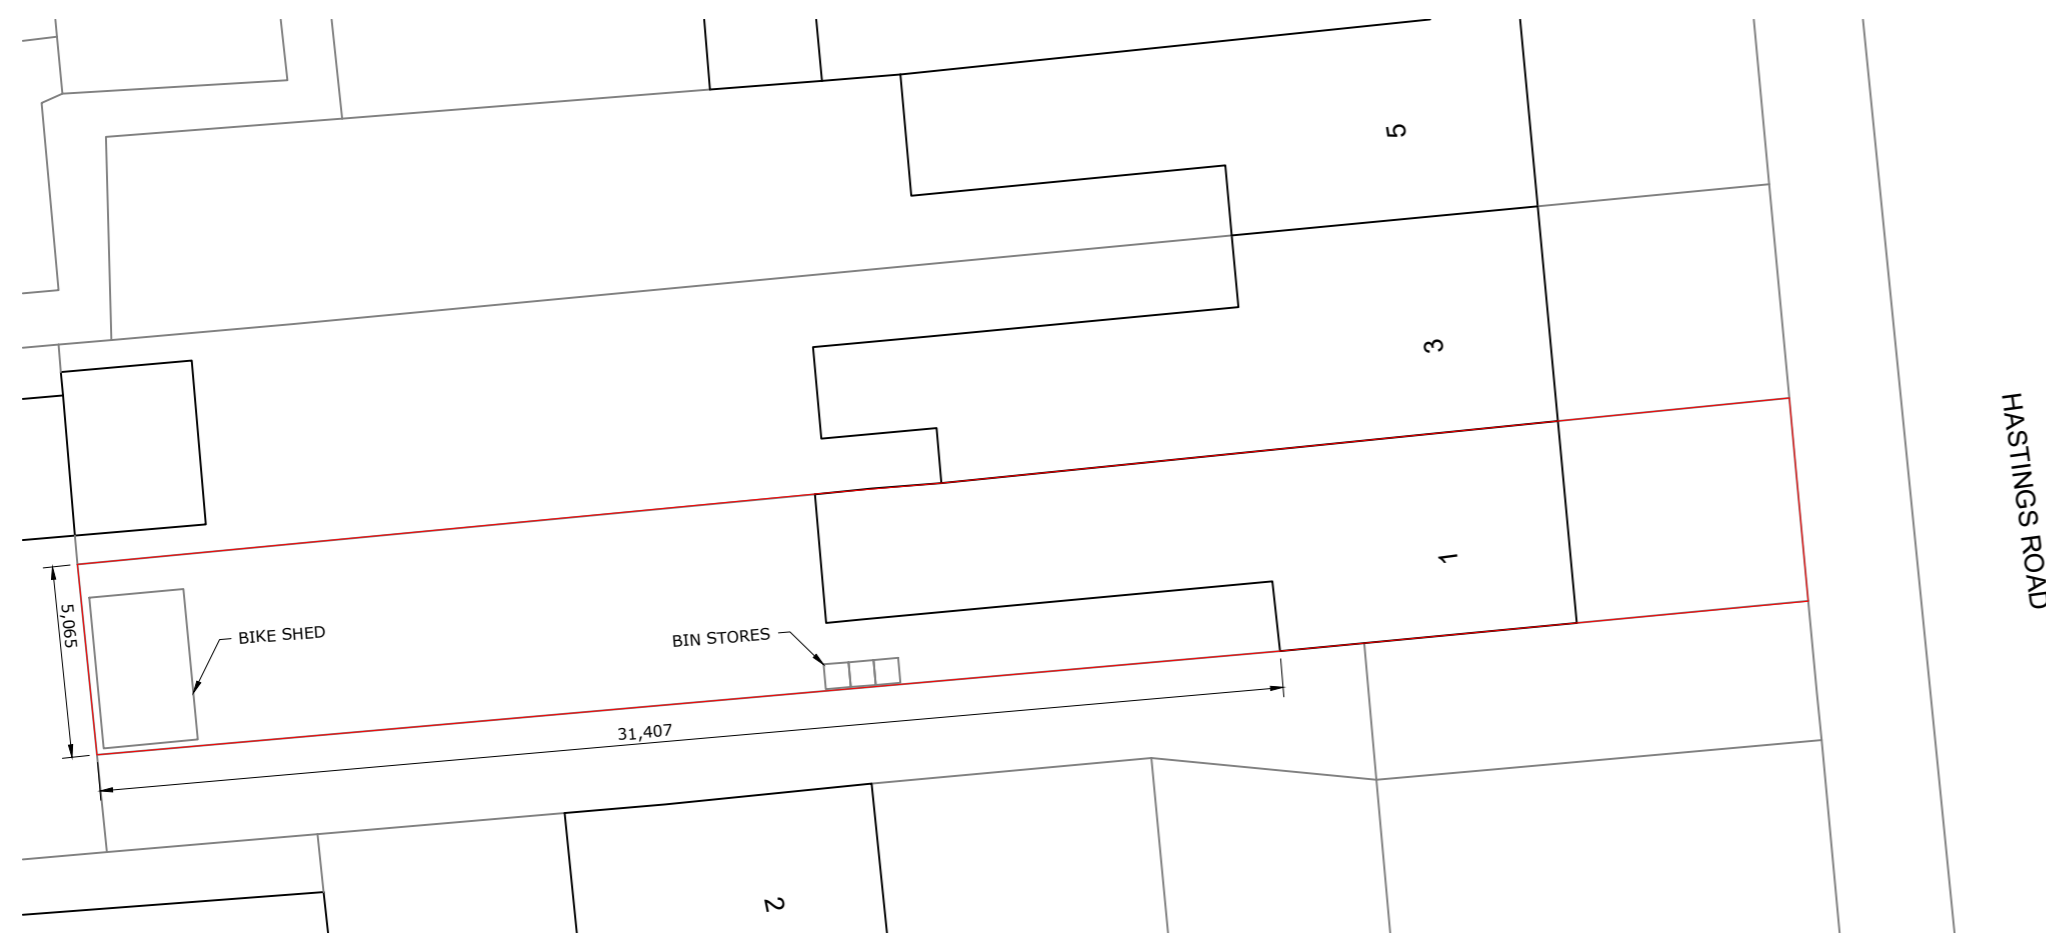

PROPOSED SITE PLAN  
 SCALE 1:200  
 0 1 2 3 4 5m

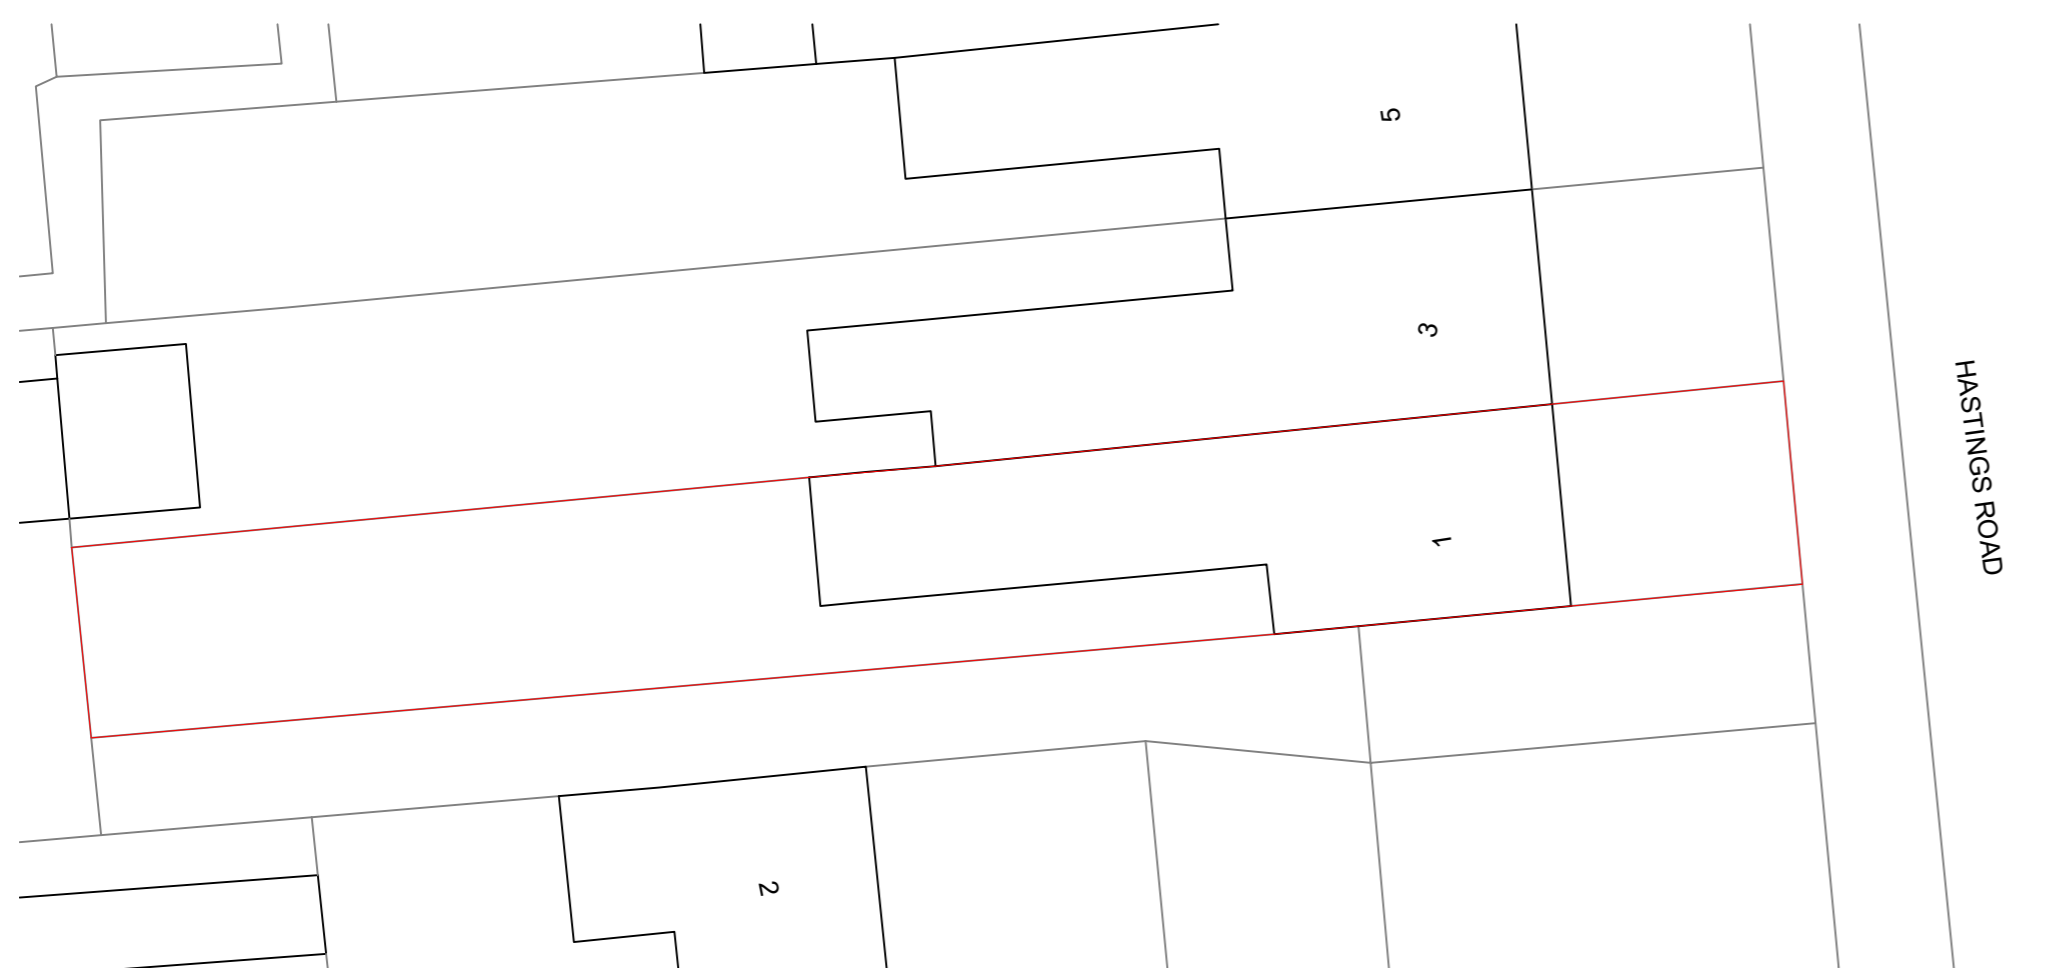

EXISTING SITE PLAN  
 SCALE 1:200  
 0 1 2 3 4 5m

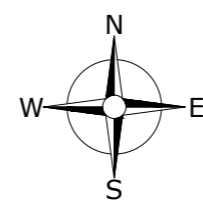

LOCATION PLAN  
 SCALE 1:1250  
 0 10 20 30 40m

NOTES:  
 Do not scale this drawing. Work to figured dimensions only. Check all dimensions on site. Confirm any discrepancies prior to commencement of work.



BLOCK PLAN  
 SCALE 1:500  
 0 5 10 15 20m

Rev:00	08/24	First Issue
 <b>Krystal Architecture Ltd</b> A : 5 Tyndale Avenue, Basildon, Essex, SS14 3UD T : 01268 454581 / 07999061557 E : info@krystal-architecture.com W : www.krystal-architecture.com		
Project Address 1 Hastings Road - Southend - SS1 2DR		
Client Name -		
Drawing Title Location, Block & Site Plans		
Status Planning Drawings		
Drawing Number <b>970-101</b>		Rev: -
Date 02.08.24	1:1250/500/200 @A2	Drawn By WN