



NOTES:
Do not scale this drawing. Work to figured dimensions only. Check all dimensions on site. Confirm any discrepancies prior to commencement of work.




EXISTING FRONT ELEVATION
SCALE 1:100
0 1 2 3 4 5m

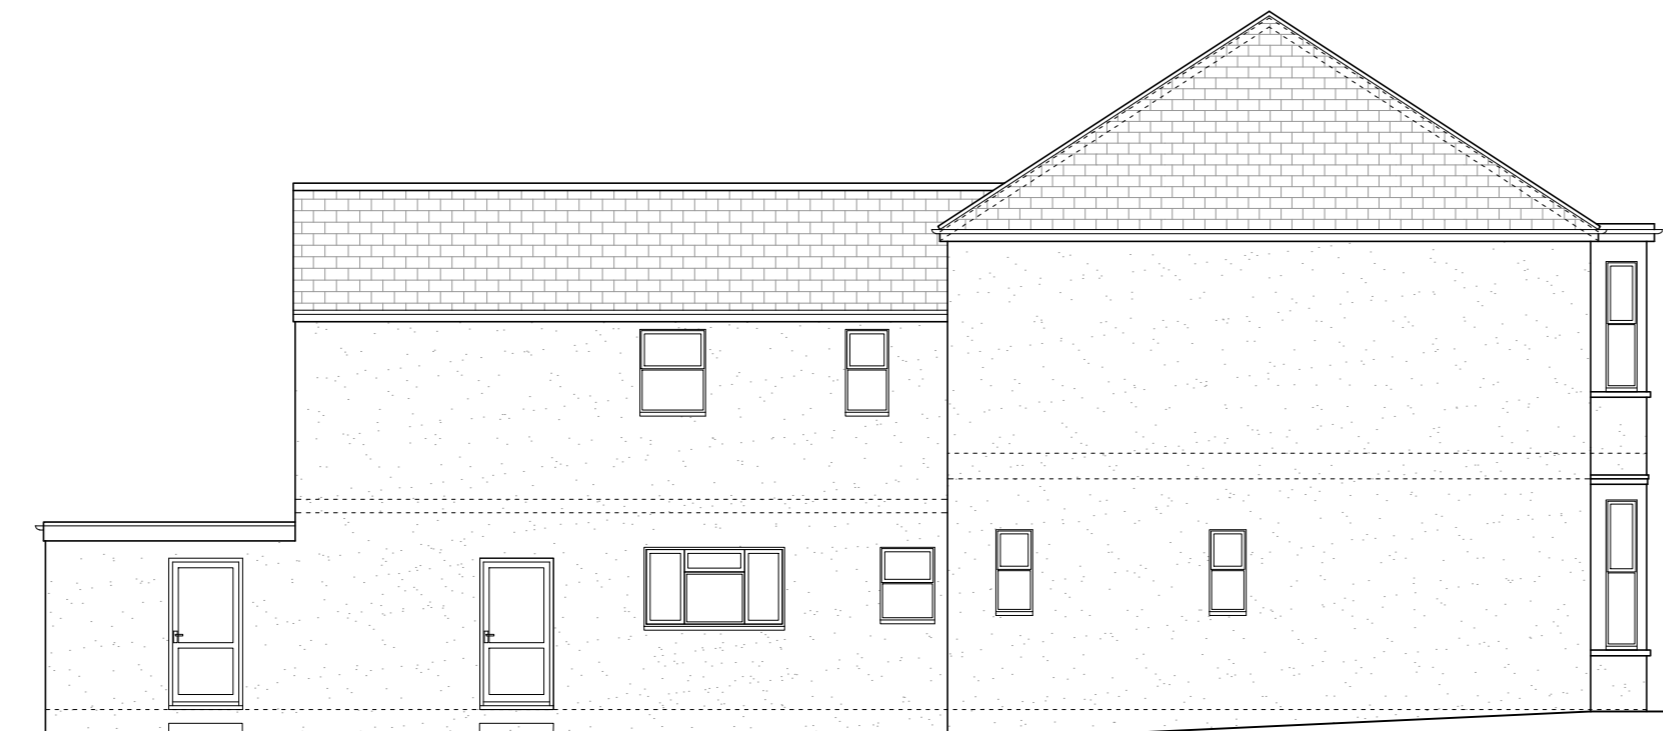


EXISTING SIDE ELEVATION
SCALE 1:100
0 1 2 3 4 5m

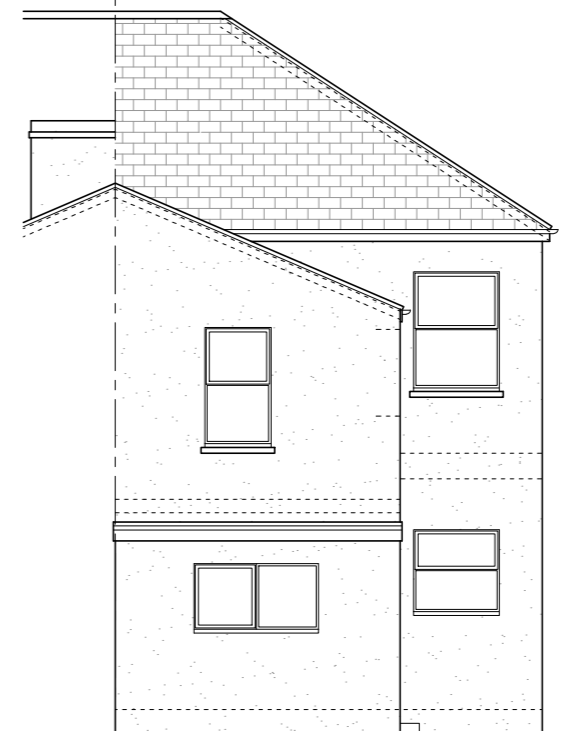


EXISTING REAR ELEVATION
SCALE 1:100
0 1 2 3 4 5m

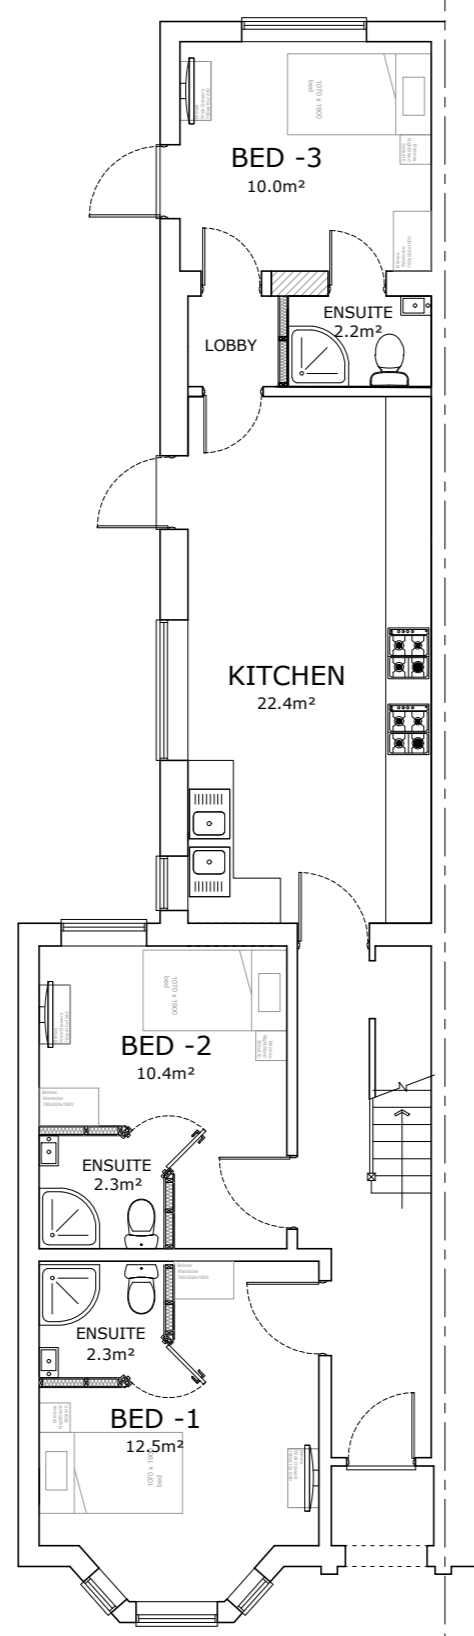

EXISTING GROUND FLOOR PLAN
SCALE 1:100
0 1 2 3 4 5m

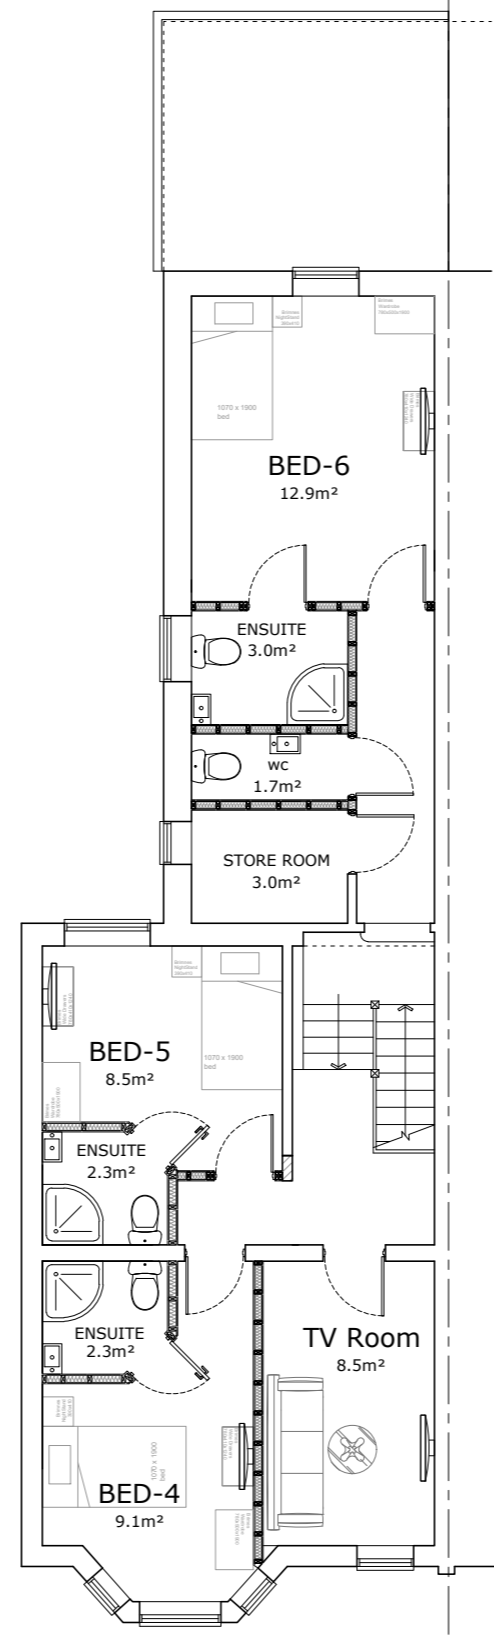

EXISTING FIRST FLOOR PLAN
SCALE 1:100
0 1 2 3 4 5m

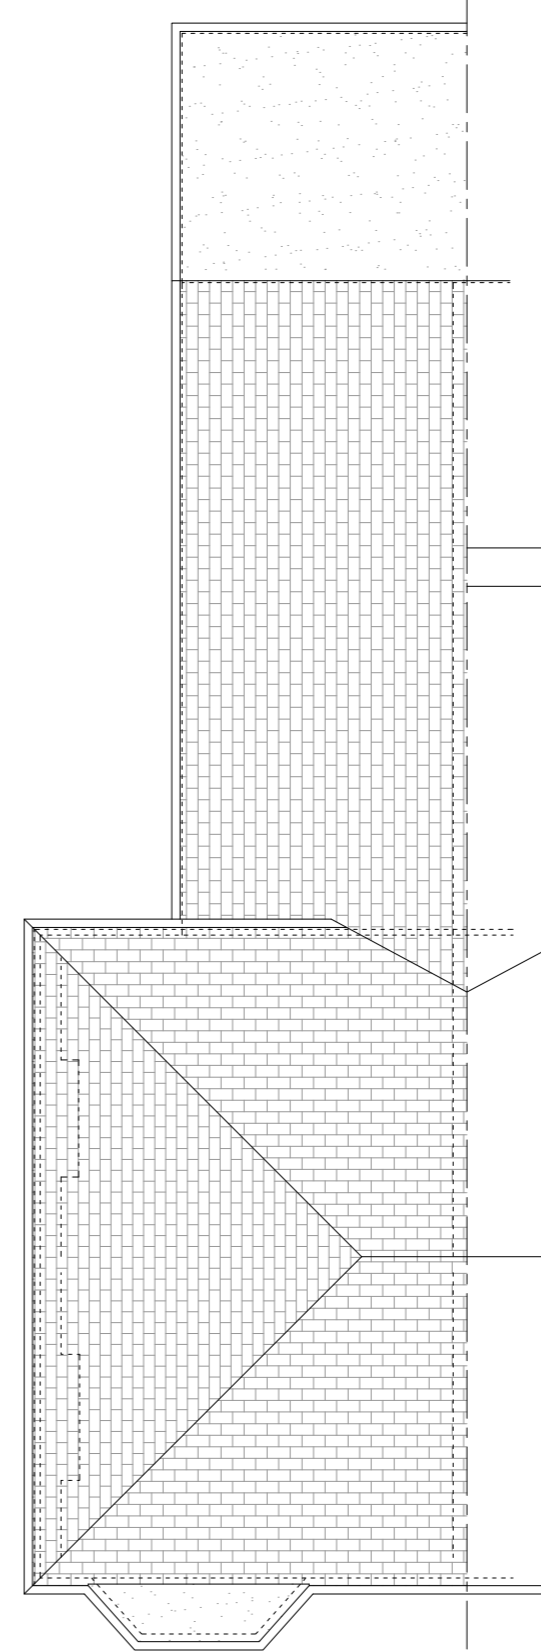

EXISTING ROOF PLAN
SCALE 1:100
0 1 2 3 4 5m

Rev:01	10/24	Updated Drawings
Rev:00	08/24	First Issue

Ka Krystal Architecture Ltd
 A : 5 Tynedale Avenue, Basildon, Essex, SS14 3UD
 T : 01268 454581 / 07999061557
 E : info@krystal-architecture.com
 W : www.krystal-architecture.com

Project Address
1 Hastings Road - Southend - SS1 2DR

Client Name
-

Drawing Title
Existing Plans & Elevations

Status
Planning Drawings

Drawing Number
970-102

Rev: **01**

Date
09.10.24

1:100 @A2

Drawn By
WN