




0 10m 20m 30m

 

Revision	Date	Description
A	10/09/2021	Planning

© copyright Wimshurst Pelleriti, all rights reserved 2019

Do not scale-off this drawing. Wimshurst Pelleriti take no responsibility for any dimensions obtained by measuring or scaling from this drawing and no reliance may be placed on such dimensions. If no dimension is given, it is the responsibility of the recipient to ascertain the dimension specifically from the Architect or by site measurement.

The sizing of all structural and service elements must always be checked against the relevant engineers drawings. No reliance should be placed upon sizing information shown on this drawing.

**Project**  
**Roslin Beach Hotel**  
 Thorpe Esplanade, Thorpe Bay, Southend-on-Sea SS1 3BG

**Drawing Title**  
 Location Plan  
 Existing

Drawing Number	Revision
WP-0753-A-0000-P-00	A


Scale @ A3 / A1	Revision Date
1:1250 / 625	10/09/2021


**Drawing Purpose**  
 PLANNING

**WIMSHURST PELLERITI**

The Mews,  
 6 Putney Common, SW15 1HL

0208 780 2206  
 info@wp.uk.com  
 wimshurst-pelleriti.com



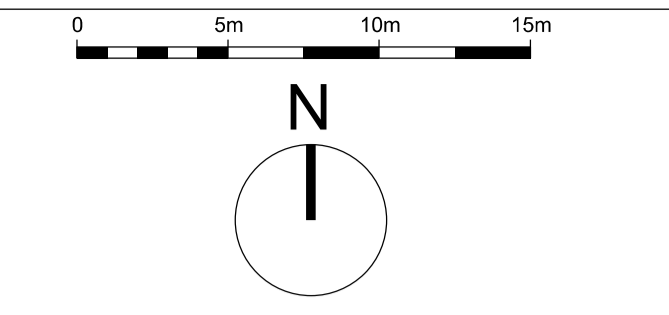

Revision	Date	Description
A	10/09/2021	Planning

© copyright Wimshurst Pelleriti, all rights reserved 2021

Do not scale-off this drawing. Wimshurst Pelleriti take no responsibility for any dimensions obtained by measuring or scaling from this drawing and no reliance may be placed on such dimensions. If no dimension is given, it is the responsibility of the recipient to ascertain the dimension specifically from the Architect or by site measurement.

The sizing of all structural and service elements must always be checked against the relevant engineers drawings. No reliance should be placed upon sizing information shown on this drawing.

**Project**  
**Roslin Beach Hotel**  
 Thorpe Esplanade, Thorpe Bay, Southend-on-Sea SS1 3BG

**Drawing Title**  
 Block Plan  
 Existing

Drawing Number	Revision
WP-0753-A-0001-P-00	A

Scale @ A1 / A3	Revision Date
1:250 / 500	10/09/2021

**Drawing Purpose**  
 PLANNING

**WIMSHURST PELLERITI**

The Mews,  
 6 Putney Common, SW15 1HL  
 0208 780 2206  
 info@wp.uk.com  
 wimshurst-pelleriti.com



CLIEVEDEN ROAD

WALTON ROAD

THORPE ESPLANADE

10  
Business  
Centre  
(recently  
demolished)  
Planning  
Consented  
16/01757/FUL

Total GIA  
18 Sqm

Treatment Room

Lounge

Gym

Reception

Office

WC

Kitchen

Hotel Rooms

Residents Lounge



Bar

Dining Area

© copyright Wimshurst Pelleriti, all rights reserved 2021

Do not scale-off this drawing. Wimshurst Pelleriti take no responsibility for any dimensions obtained by measuring or scaling from this drawing and no reliance may be placed on such dimensions. If no dimension is given, it is the responsibility of the recipient to ascertain the dimension specifically from the Architect or by site measurement.

The sizing of all structural and service elements must always be checked against the relevant engineers drawings. No reliance should be placed upon sizing information shown on this drawing.

 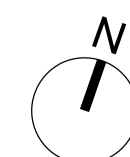


Revision	Date	Description
A	10/09/2021	Planning

project  
**Roslin Beach Hotel**  
 Thorpe Esplanade, Thorpe Bay, Southend-on-Sea SS1 3BG  
 drawing title  
**First Floor Plan Existing**

drawing number	revision
WP-0753-A-0003-P-00	A
scale @ A1 / A3	revision date
1:200 / 400	10/09/2021
drawing purpose	
PLANNING	

**WIMSHURST PELLERITI**  
 The Mews,  
 6 Putney Common, SW15 1HL  
 0208 780 2206  
 info@wp.uk.com  
 wimshurst-pelleriti.com




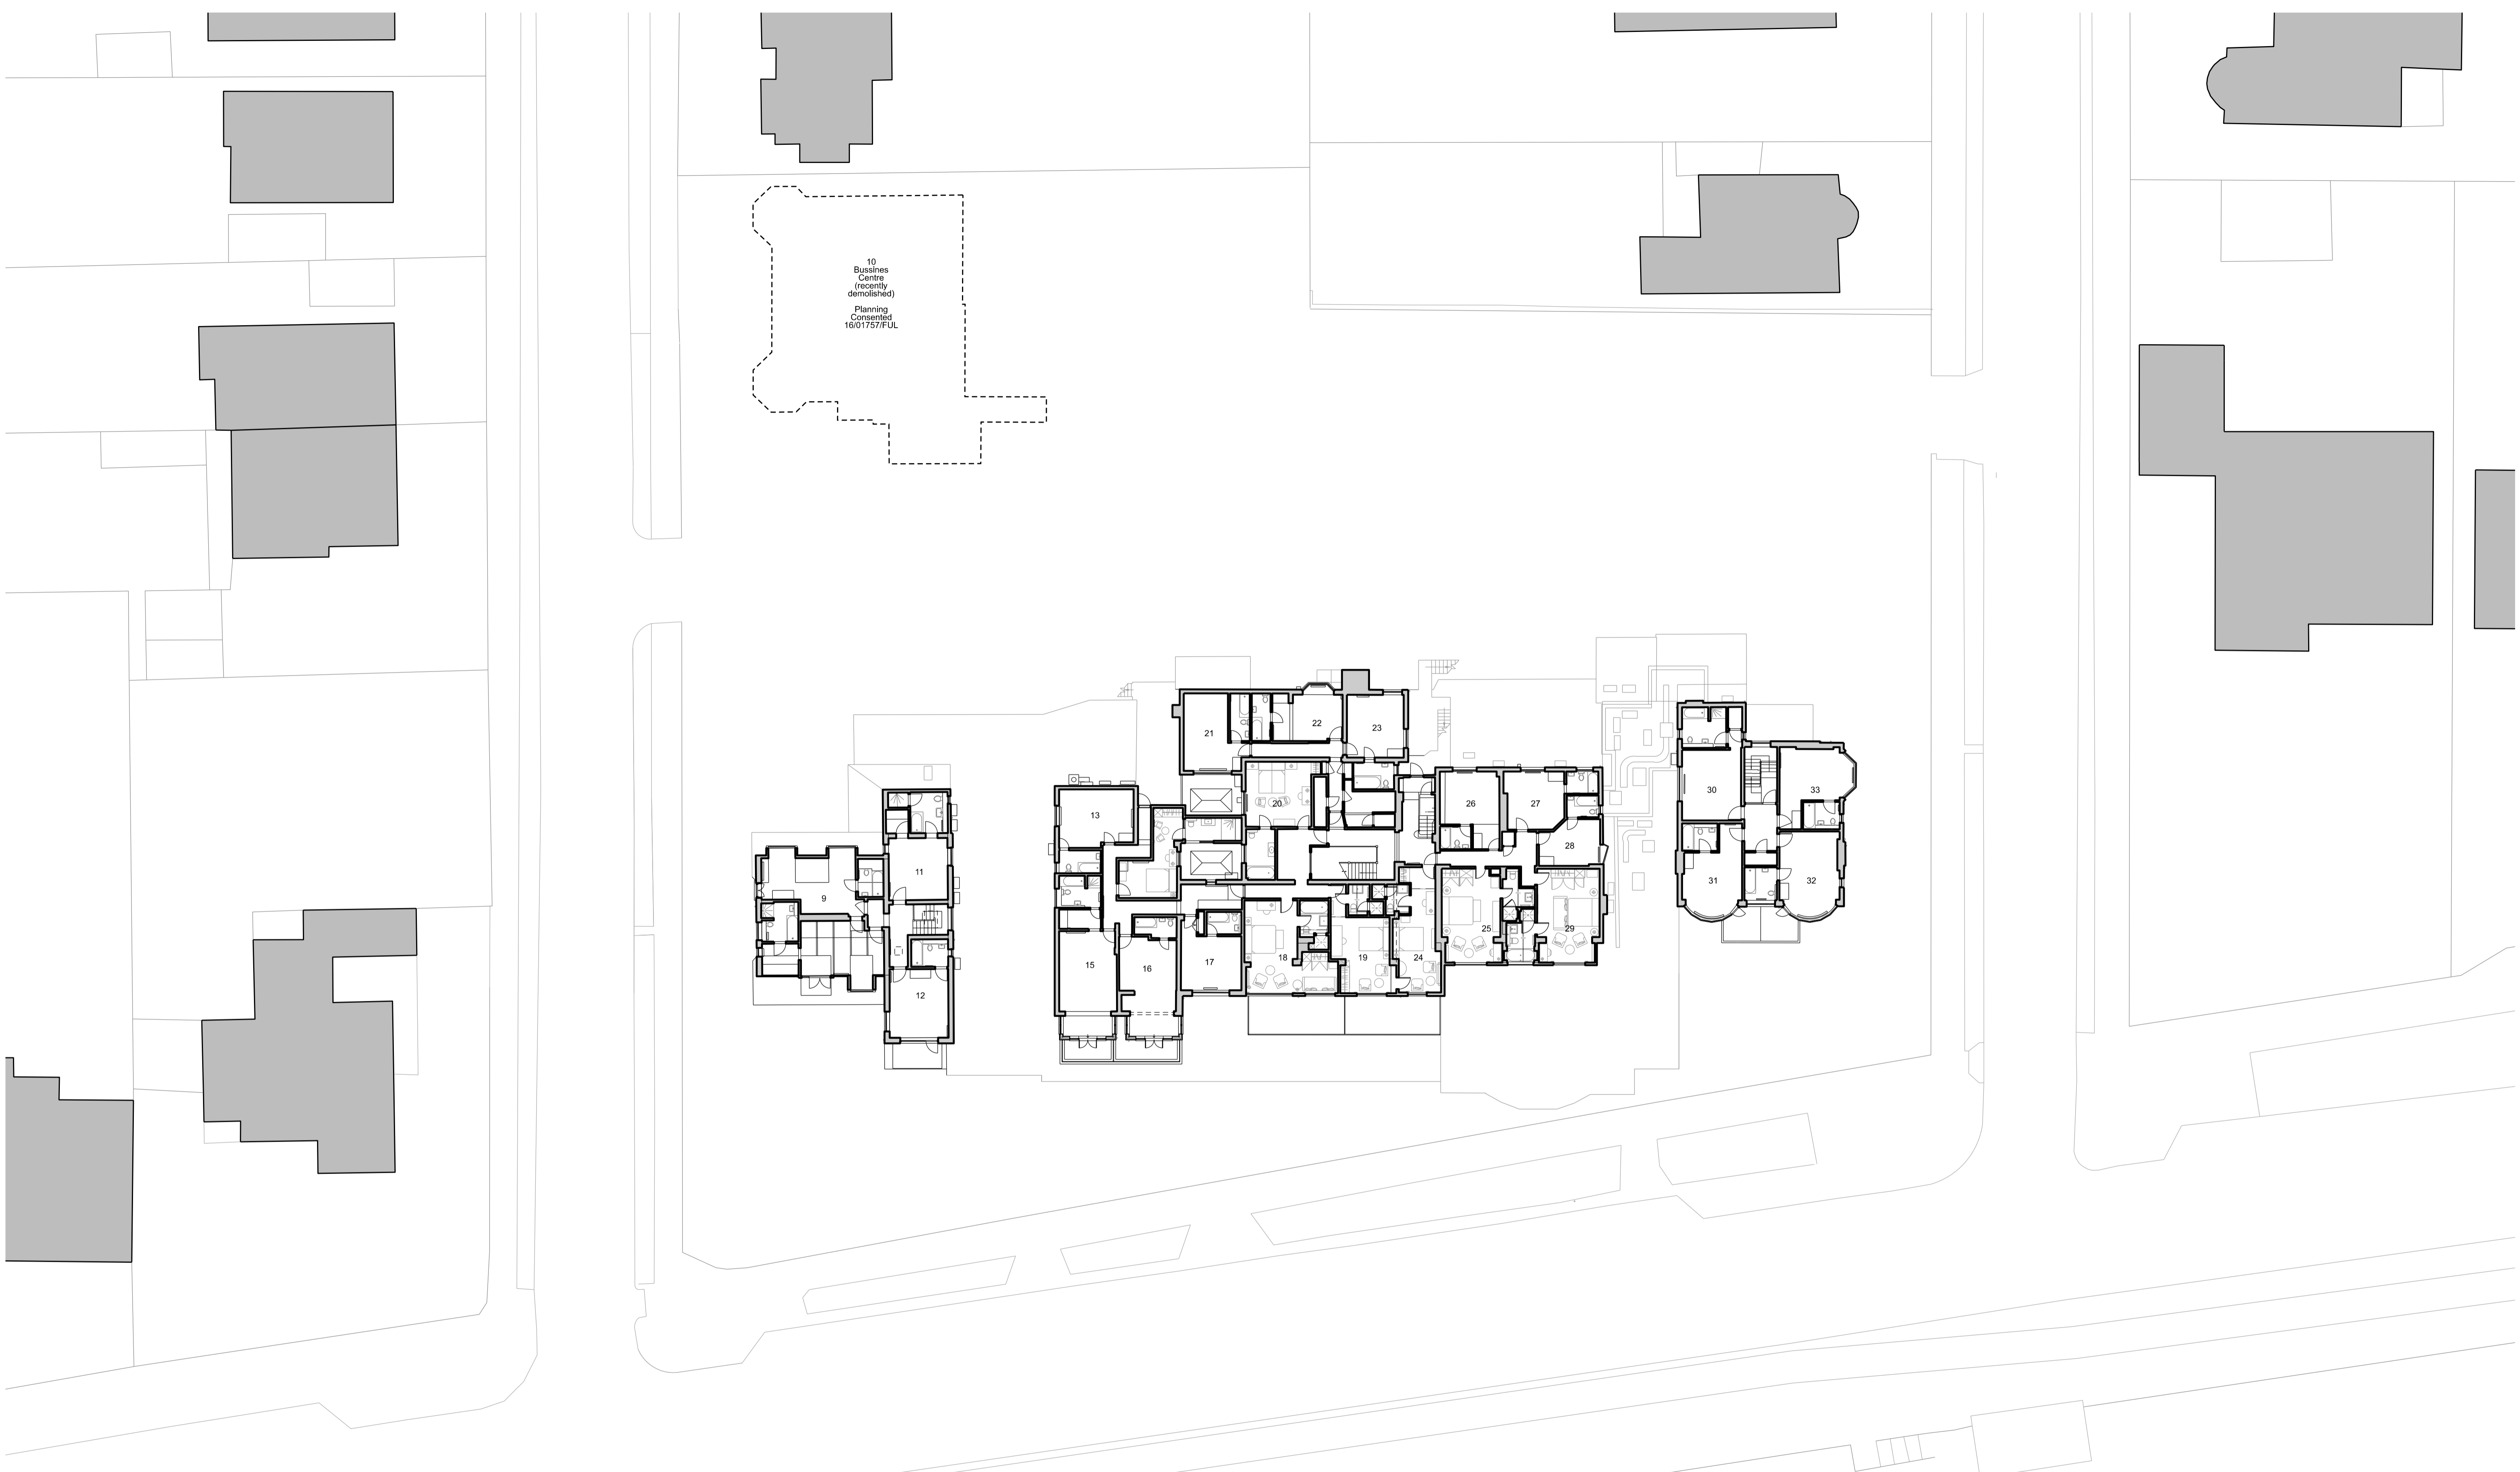

© copyright Wimshurst Pelleriti, all rights reserved 2021

Do not scale-off this drawing. Wimshurst Pelleriti take no responsibility for any dimensions obtained by measuring or scaling from this drawing and no reliance may be placed on such dimensions. If no dimension is given, it is the responsibility of the recipient to ascertain the dimension specifically from the Architect or by site measurement.

The sizing of all structural and service elements must always be checked against the relevant engineers drawings. No reliance should be placed upon sizing information shown on this drawing.

 

Revision	Date	Description
A	10/09/2021	Planning


project  
**Roslin Beach Hotel**  
 Thorpe Esplanade, Thorpe Bay, Southend-on-Sea SS1 3BG

drawing title  
**First Floor Plan Existing**

drawing number	revision
WP-0753-A-0004-P-01	A
scale @ A1 / A3	revision date
1:200 / 400	10/09/2021
drawing purpose	
PLANNING	

**WIMSHURST PELLERITI**  
 The Mews,  
 6 Putney Common, SW15 1HL  
 0208 780 2206  
 info@wp.uk.com  
 wimshurst-pelleriti.com





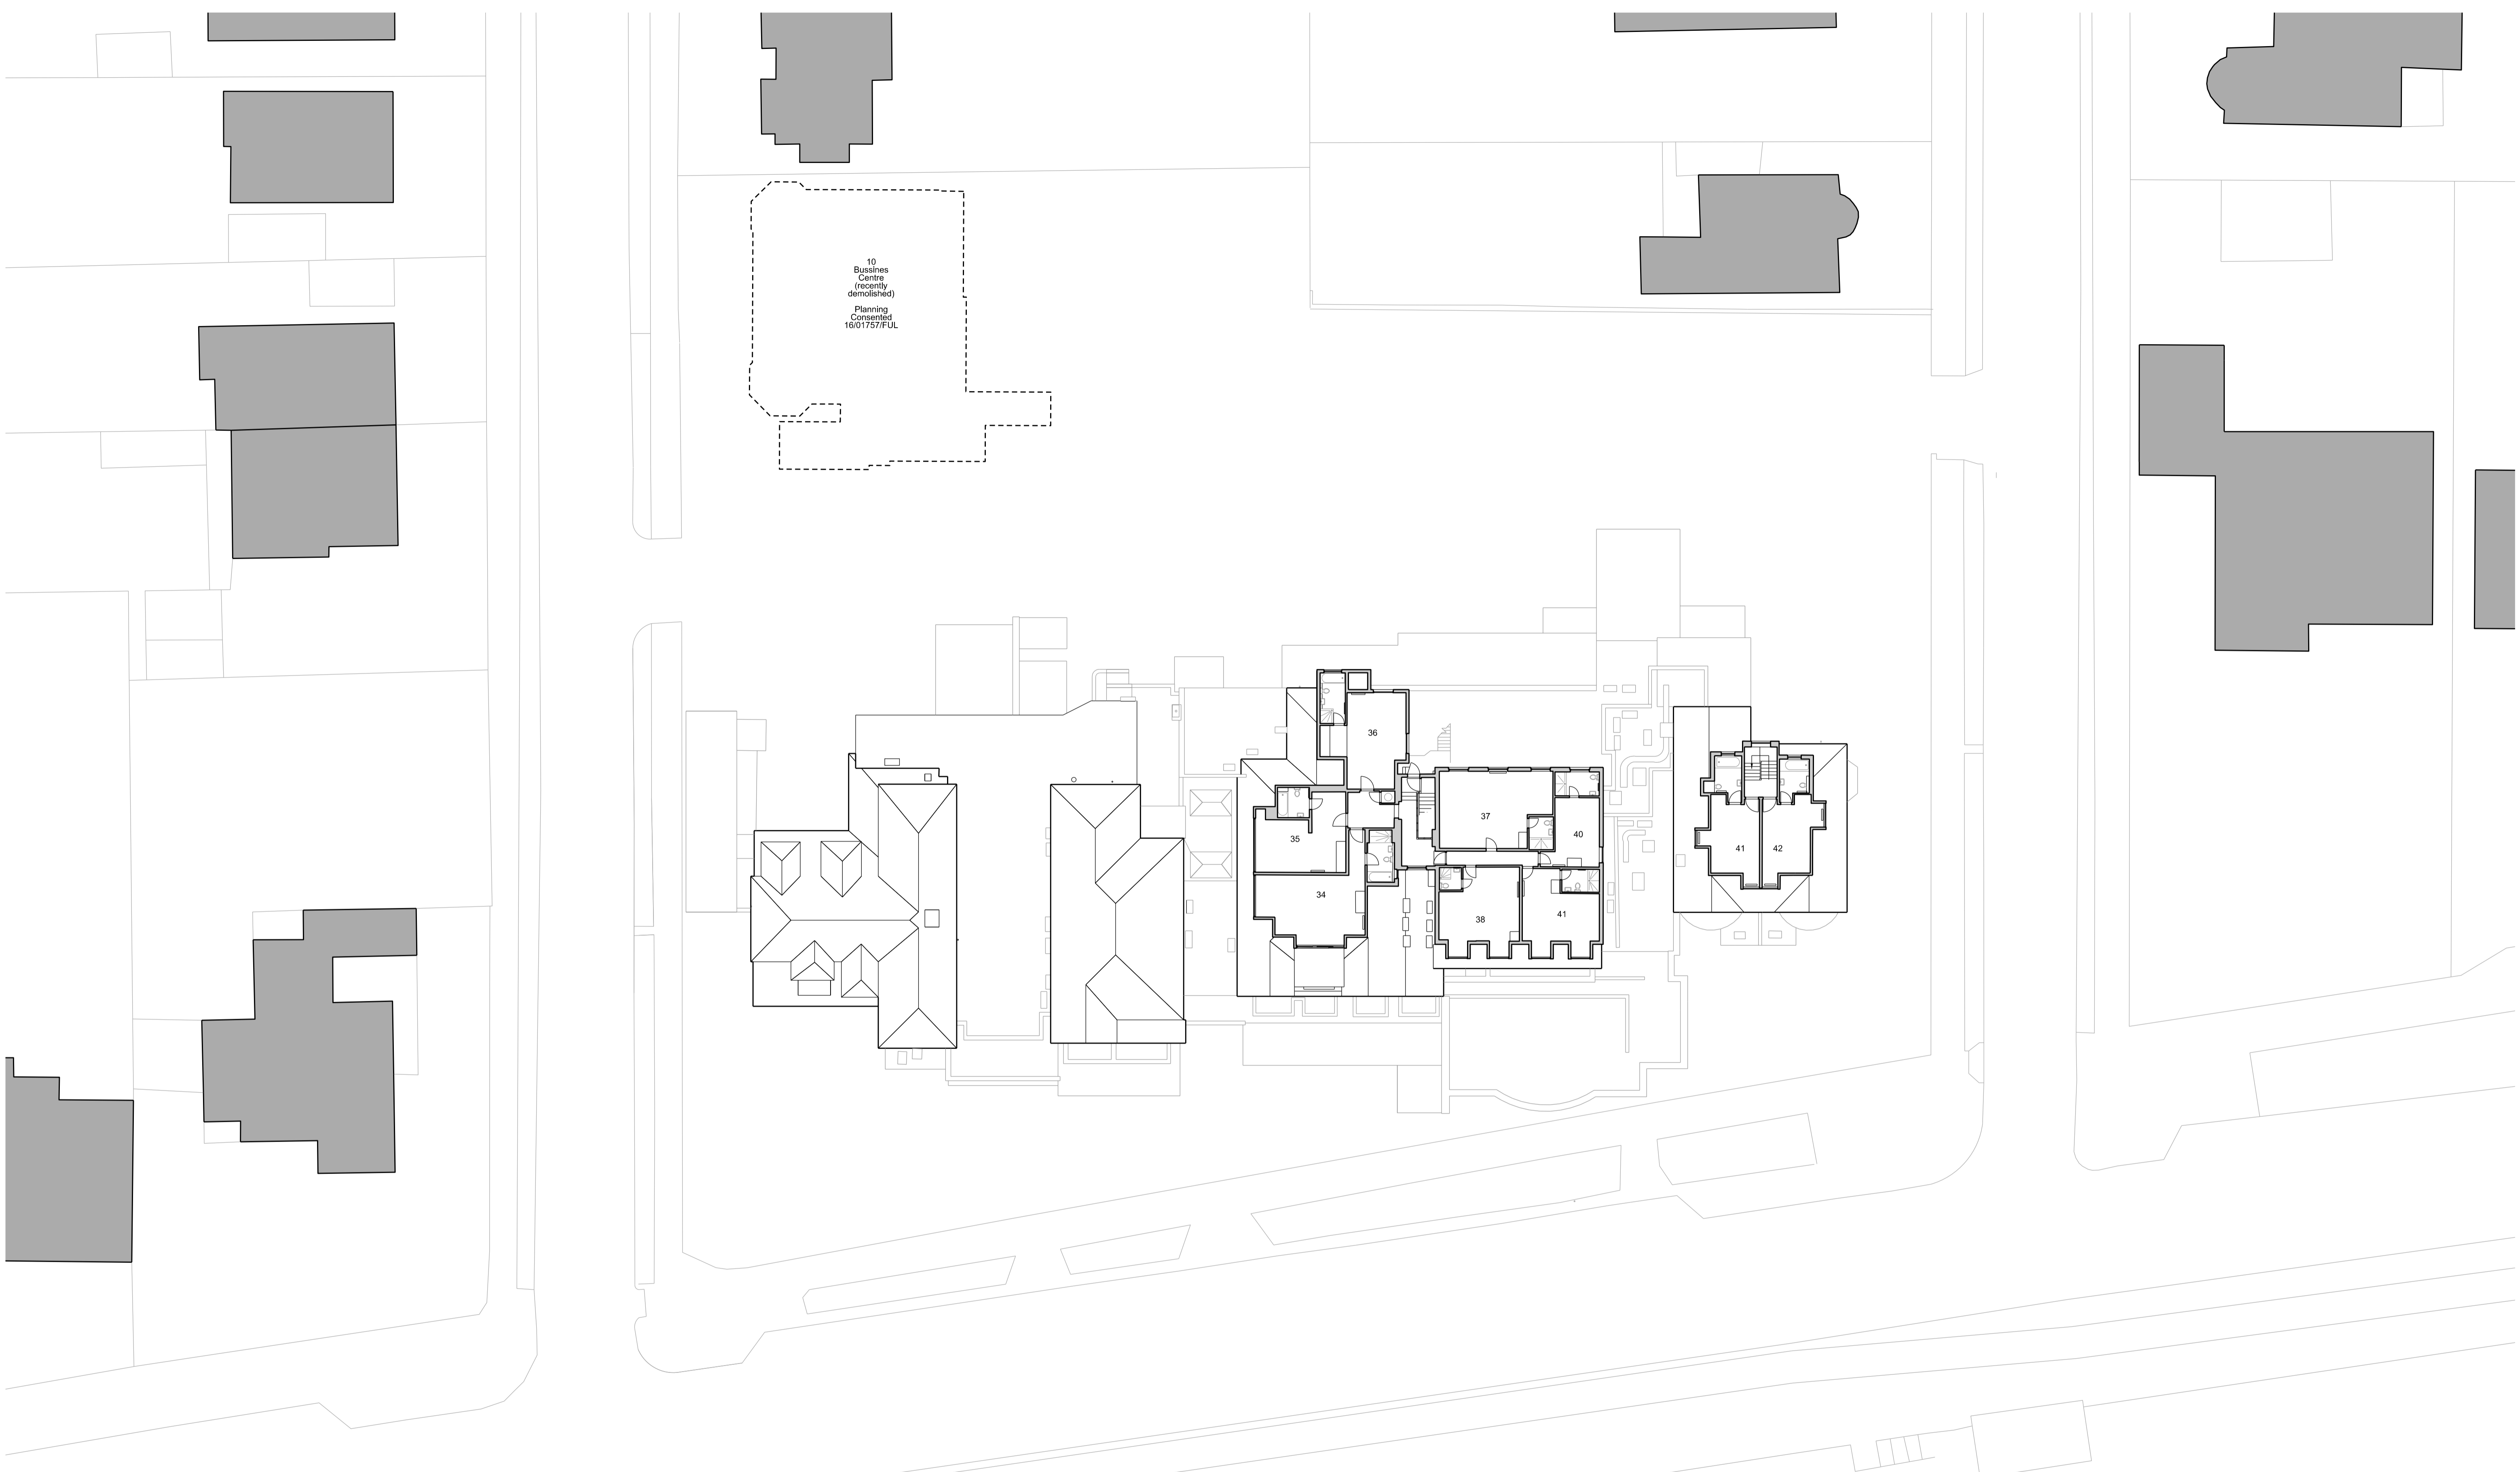

© copyright Wimshurst Pelleriti, all rights reserved 2021

Do not scale-off this drawing. Wimshurst Pelleriti take no responsibility for any dimensions obtained by measuring or scaling from this drawing and no reliance may be placed on such dimensions. If no dimension is given, it is the responsibility of the recipient to ascertain the dimension specifically from the Architect or by site measurement.

The sizing of all structural and service elements must always be checked against the relevant engineers drawings. No reliance should be placed upon sizing information shown on this drawing.

 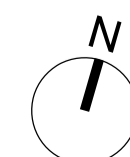

Revision	Date	Description
A	10/09/2021	Planning

project  
**Roslin Beach Hotel**  
 Thorpe Esplanade, Thorpe Bay, Southend-on-Sea SS1 3BG  
 drawing title  
**Second Floor Plan**  
 Existing

drawing number	revision
WP-0753-A-0005-P-02	A

scale @ A1 / A3	revision date
1:200 / 400	10/09/2021


drawing purpose  
**PLANNING**

**WIMSHURST PELLERITI**

The Mews,  
 6 Putney Common, SW15 1HL

0208 780 2206  
 info@wp.uk.com  
 wimshurst-pelleriti.com





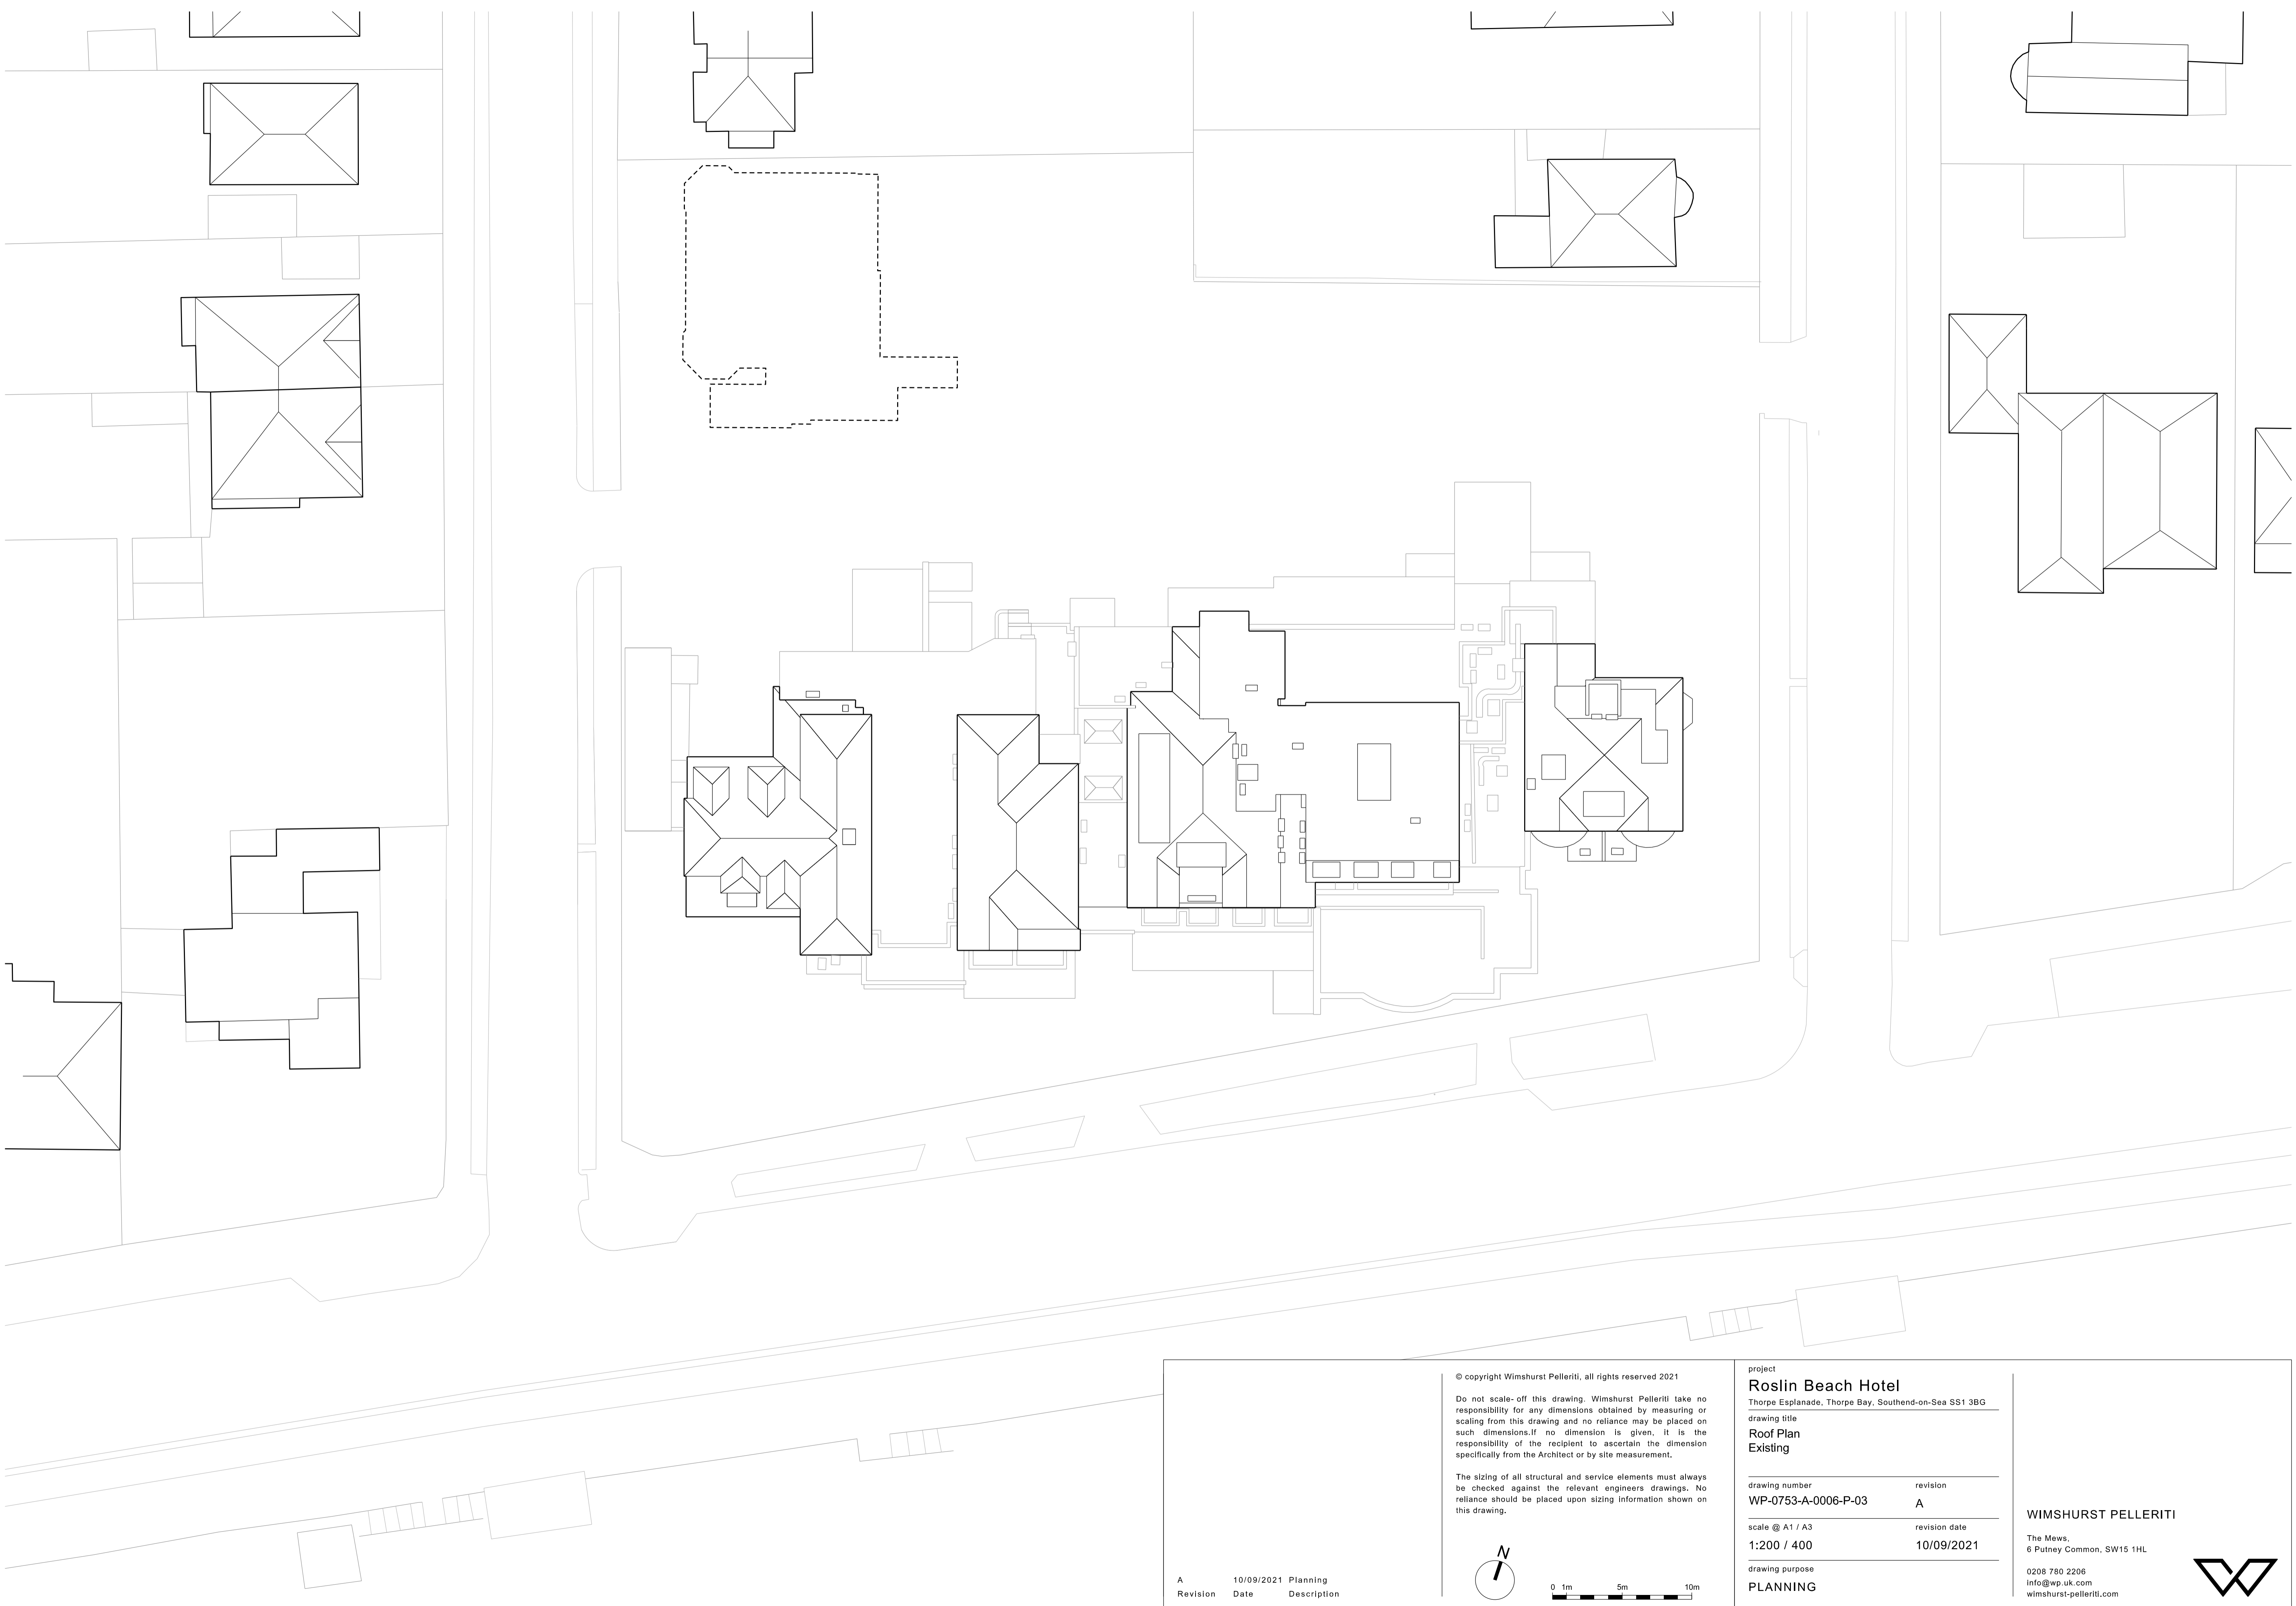

© copyright Wimshurst Pelleriti, all rights reserved 2021

Do not scale-off this drawing. Wimshurst Pelleriti take no responsibility for any dimensions obtained by measuring or scaling from this drawing and no reliance may be placed on such dimensions. If no dimension is given, it is the responsibility of the recipient to ascertain the dimension specifically from the Architect or by site measurement.

The sizing of all structural and service elements must always be checked against the relevant engineers drawings. No reliance should be placed upon sizing information shown on this drawing.

 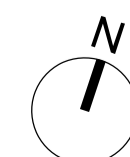

Revision	Date	Description
A	10/09/2021	Planning

project  
**Roslin Beach Hotel**  
Thorpe Esplanade, Thorpe Bay, Southend-on-Sea SS1 3BG

drawing title  
**Roof Plan**  
Existing

drawing number  
**WP-0753-A-0006-P-03**

revision  
**A**

scale @ A1 / A3  
**1:200 / 400**

revision date  
**10/09/2021**

drawing purpose  
**PLANNING**

**WIMSHURST PELLERITI**

The Mews,  
6 Putney Common, SW15 1HL

0208 780 2206  
info@wp.uk.com  
wimshurst-pelleriti.com





01  
0020

Existing

Front Elevation

1:100@A1



02  
0020

Existing

Rear Elevation

1:100@A1

© copyright Wimshurst Pelleriti, all rights reserved 2021

Do not scale-off this drawing. Wimshurst Pelleriti take no responsibility for any dimensions obtained by measuring or scaling from this drawing and no reliance may be placed on such dimensions. If no dimension is given, it is the responsibility of the recipient to ascertain the dimension specifically from the Architect or by site measurement.

The sizing of all structural and service elements must always be checked against the relevant engineers drawings. No reliance should be placed upon sizing information shown on this drawing.

project  
**Roslin Beach Hotel**  
Thorpe Esplanade, Thorpe Bay, Southend-on-Sea SS1 3BG  
drawing title  
**Front and Rear Elevations Existing**

drawing number	revision
WP-0753-A-0020-E-XX	A
scale @ A1 / A3	revision date
1:100 / 200	10/09/2021

drawing purpose  
**DRAFT**


**WIMSHURST PELLERITI**

The Mews,  
6 Putney Common, SW15 1HL

0208 780 2206  
info@wp.uk.com  
wimshurst-pelleriti.com



Revision	Date	Description
A	10/09/2021	Planning

 



Bussines Centre (recently demolished)  
 Planning Consented 16/01757/FUL

03  
 0021 Existing East Elevation  
 1:100@A1



Bussines Centre (recently demolished)  
 Planning Consented 16/01757/FUL


04  
 0021 Existing West Elevation  
 1:100@A1

© copyright Wimshurst Pelleriti, all rights reserved 2021

Do not scale-off this drawing. Wimshurst Pelleriti take no responsibility for any dimensions obtained by measuring or scaling from this drawing and no reliance may be placed on such dimensions. If no dimension is given, it is the responsibility of the recipient to ascertain the dimension specifically from the Architect or by site measurement.

The sizing of all structural and service elements must always be checked against the relevant engineers drawings. No reliance should be placed upon sizing information shown on this drawing.

Revision	Date	Description
A	10/09/2021	Planning

 


project	
<b>Roslin Beach Hotel</b>	
Thorpe Esplanade, Thorpe Bay, Southend-on-Sea SS1 3BG	
drawing title	
<b>Side Elevations</b>	
<b>Existing</b>	
drawing number	revision
WP-0753-A-0021-E-XX	A
scale @ A1 / A3	revision date
1:100 / 200	10/09/2021
drawing purpose	
<b>DRAFT</b>	

**WIMSHURST PELLERITI**  
 The Mews,  
 6 Putney Common, SW15 1HL  
 0208 780 2206  
 info@wp.uk.com  
 wimshurst-pelleriti.com







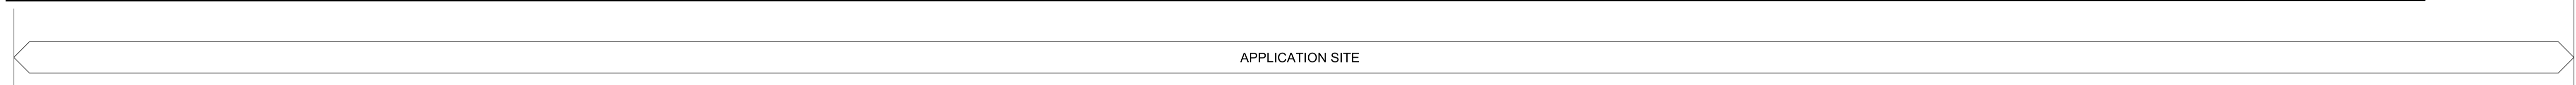


01  
0030 Existing

**Section AA**  
1:100@A1

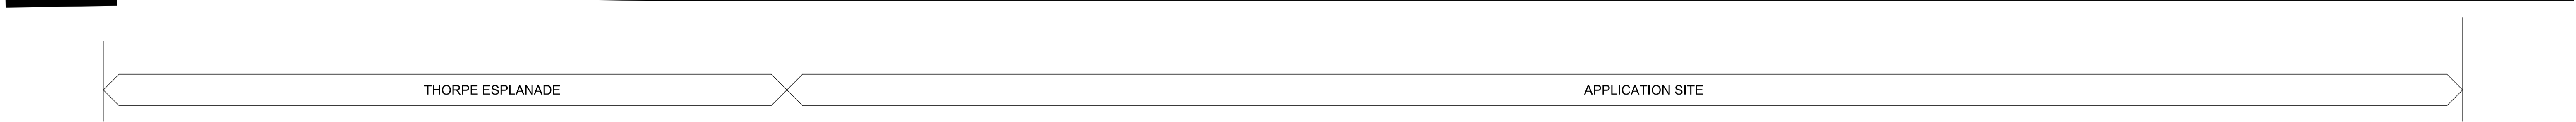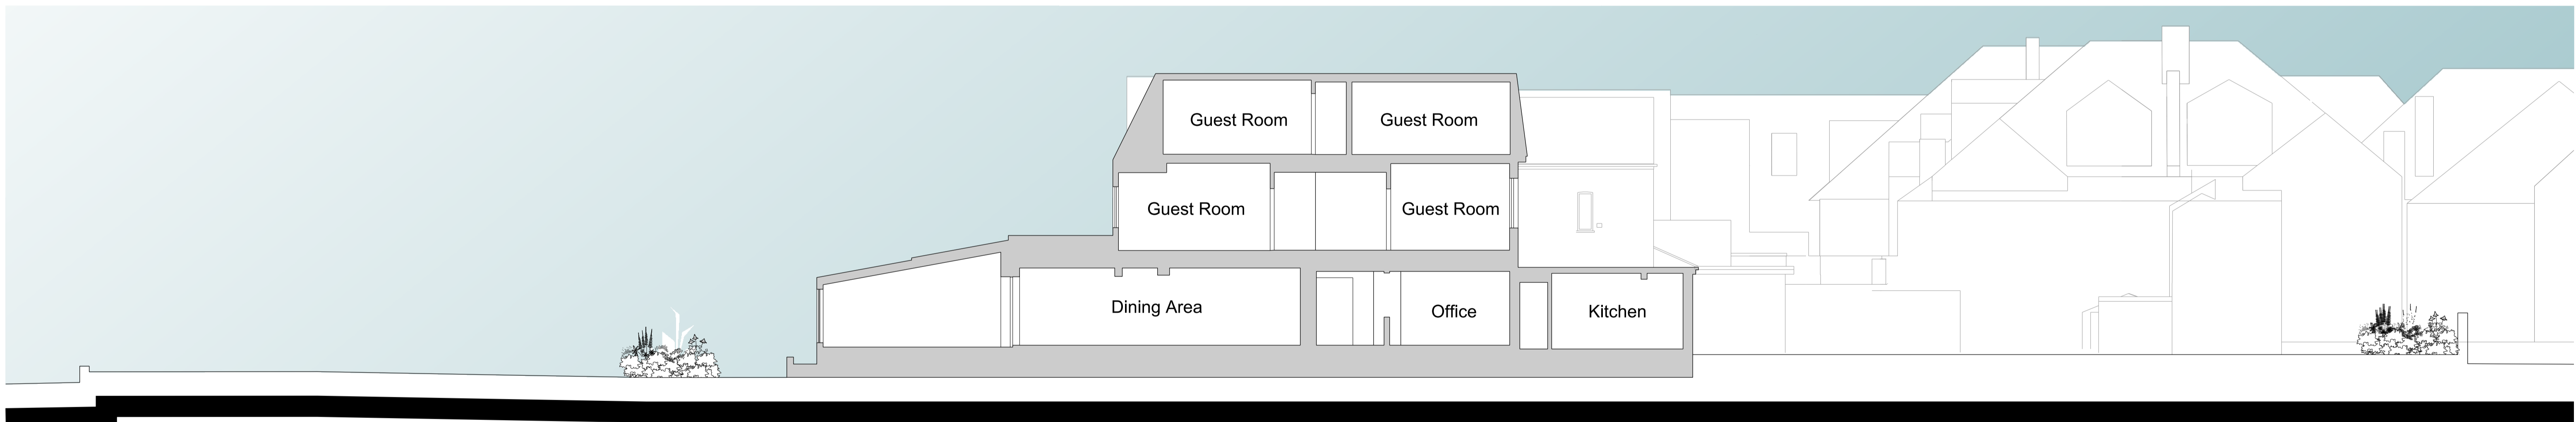

02  
0030 Existing

**Section BB**  
1:100@A1

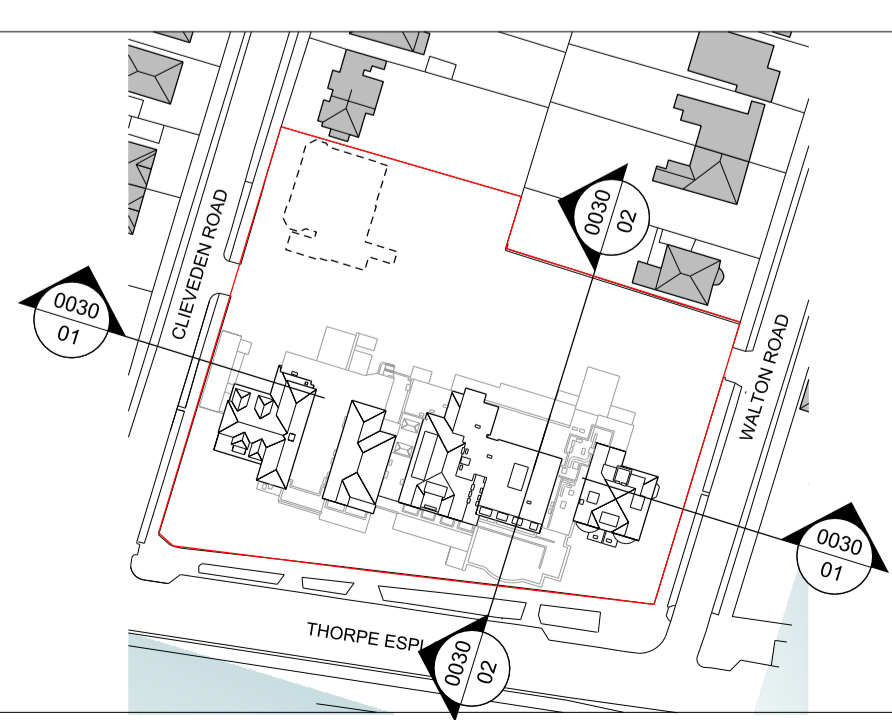

© copyright Wimshurst Pelleriti, all rights reserved 2021

Do not scale-off this drawing. Wimshurst Pelleriti take no responsibility for any dimensions obtained by measuring or scaling from this drawing and no reliance may be placed on such dimensions. If no dimension is given, it is the responsibility of the recipient to ascertain the dimension specifically from the Architect or by site measurement.

The sizing of all structural and service elements must always be checked against the relevant engineers drawings. No reliance should be placed upon sizing information shown on this drawing.

Revision	Date	Description
A	10/09/2021	Planning

0 1m 2m 5m

project  
**Roslin Beach Hotel**  
Thorpe Esplanade, Thorpe Bay, Southend-on-Sea SS1 3BG

drawing title  
**Sections Existing**

drawing number WP-0753-A-0030-S-XX	revision A
scale @ A1 / A3 1:100 / 200	revision date 10/09/2021
drawing purpose PLANNING	

**WIMSHURST PELLERITI**  
The Mews,  
6 Putney Common, SW15 1HL  
0208 780 2206  
info@wp.uk.com  
wimshurst-pelleriti.com

