




NOTES:
Do not scale this drawing. Work to figured dimensions only. Check all dimensions on site. Confirm any discrepancies prior to commencement of work.

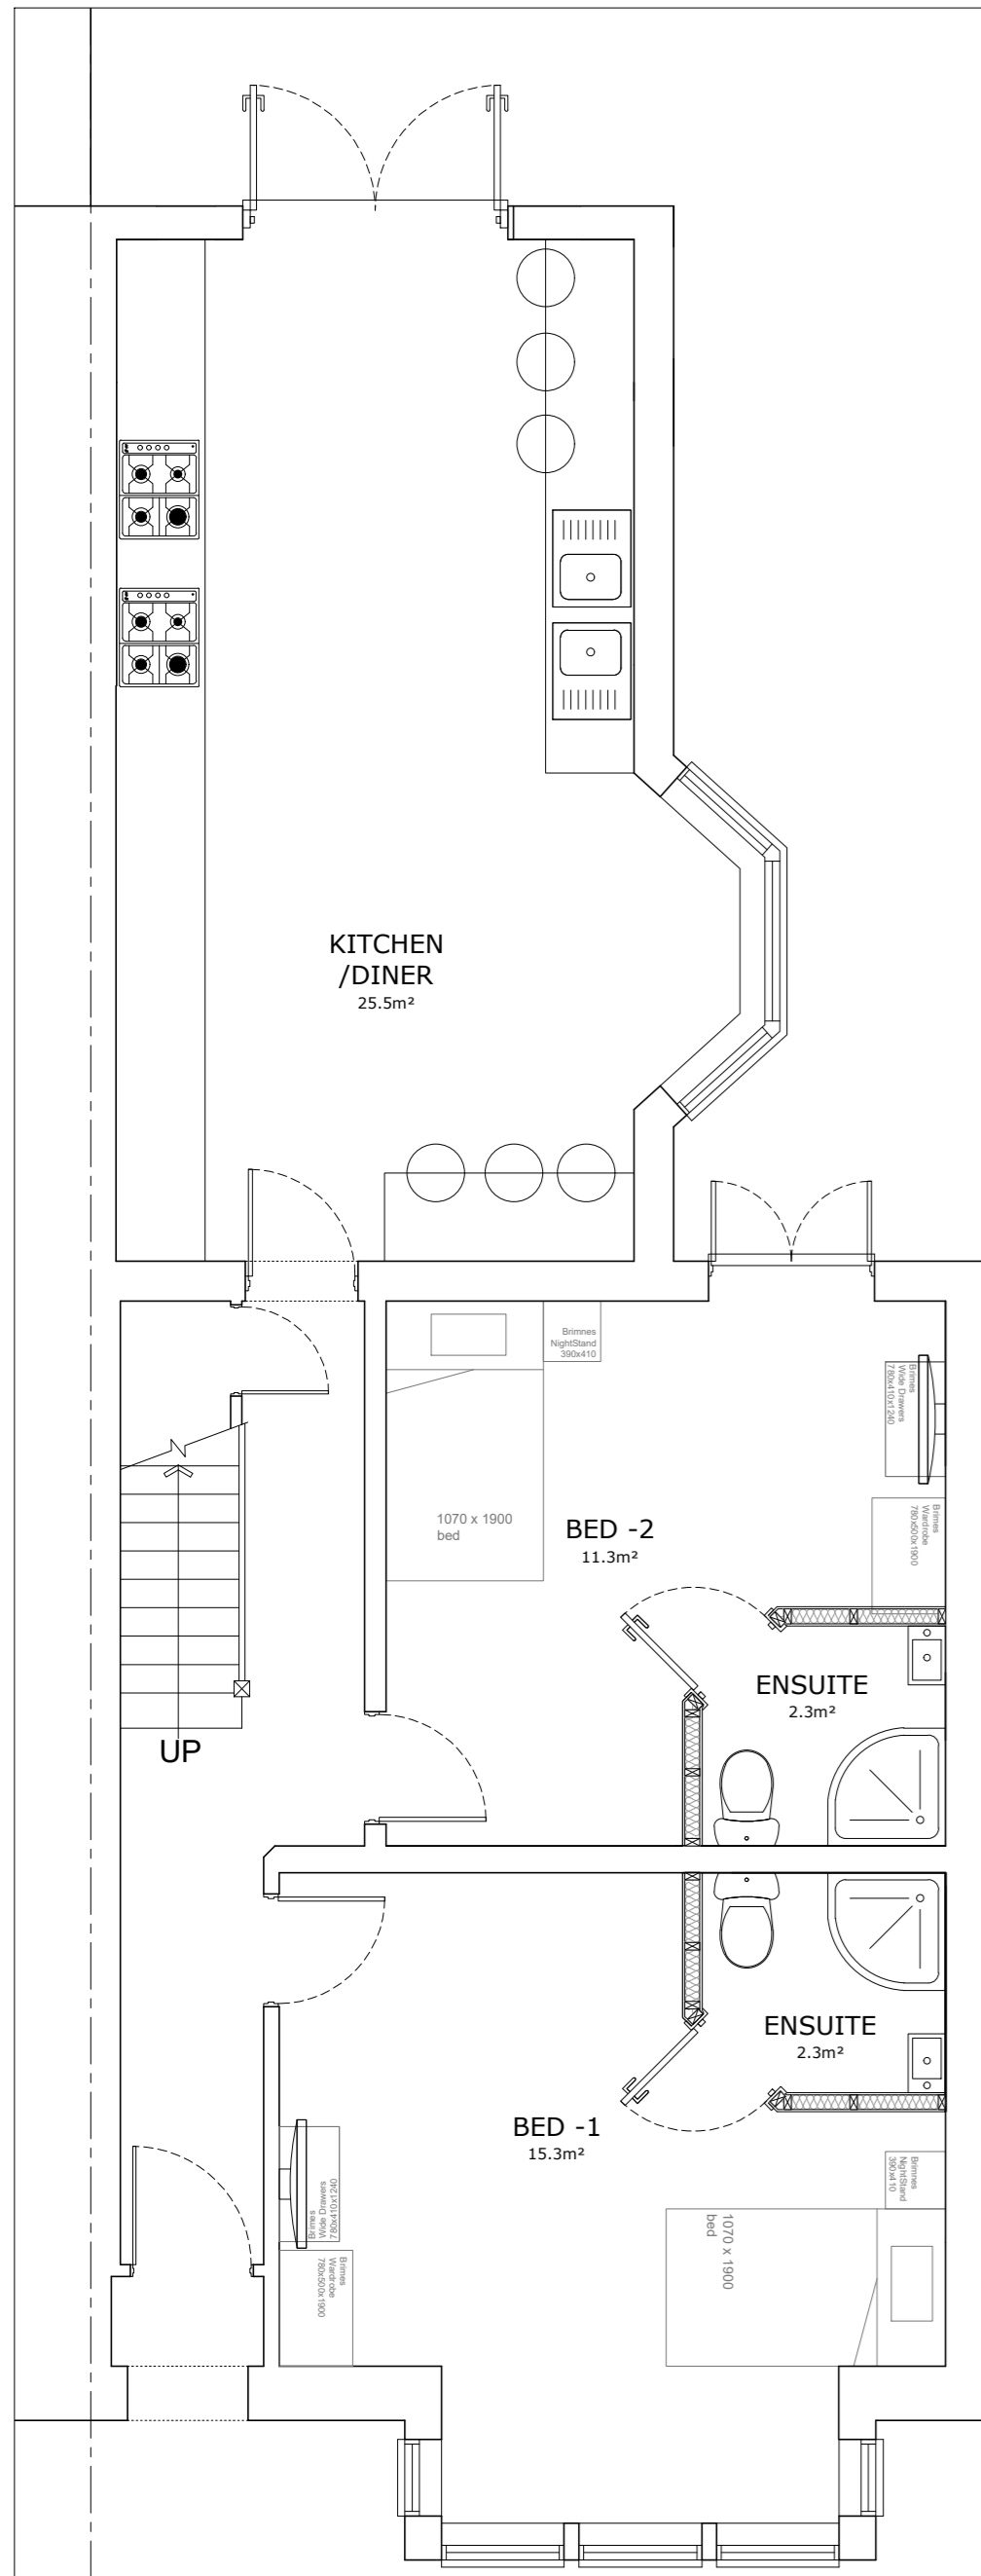


EXISTING GROUND FLOOR PLAN
SCALE 1:50
0 1 2 3m

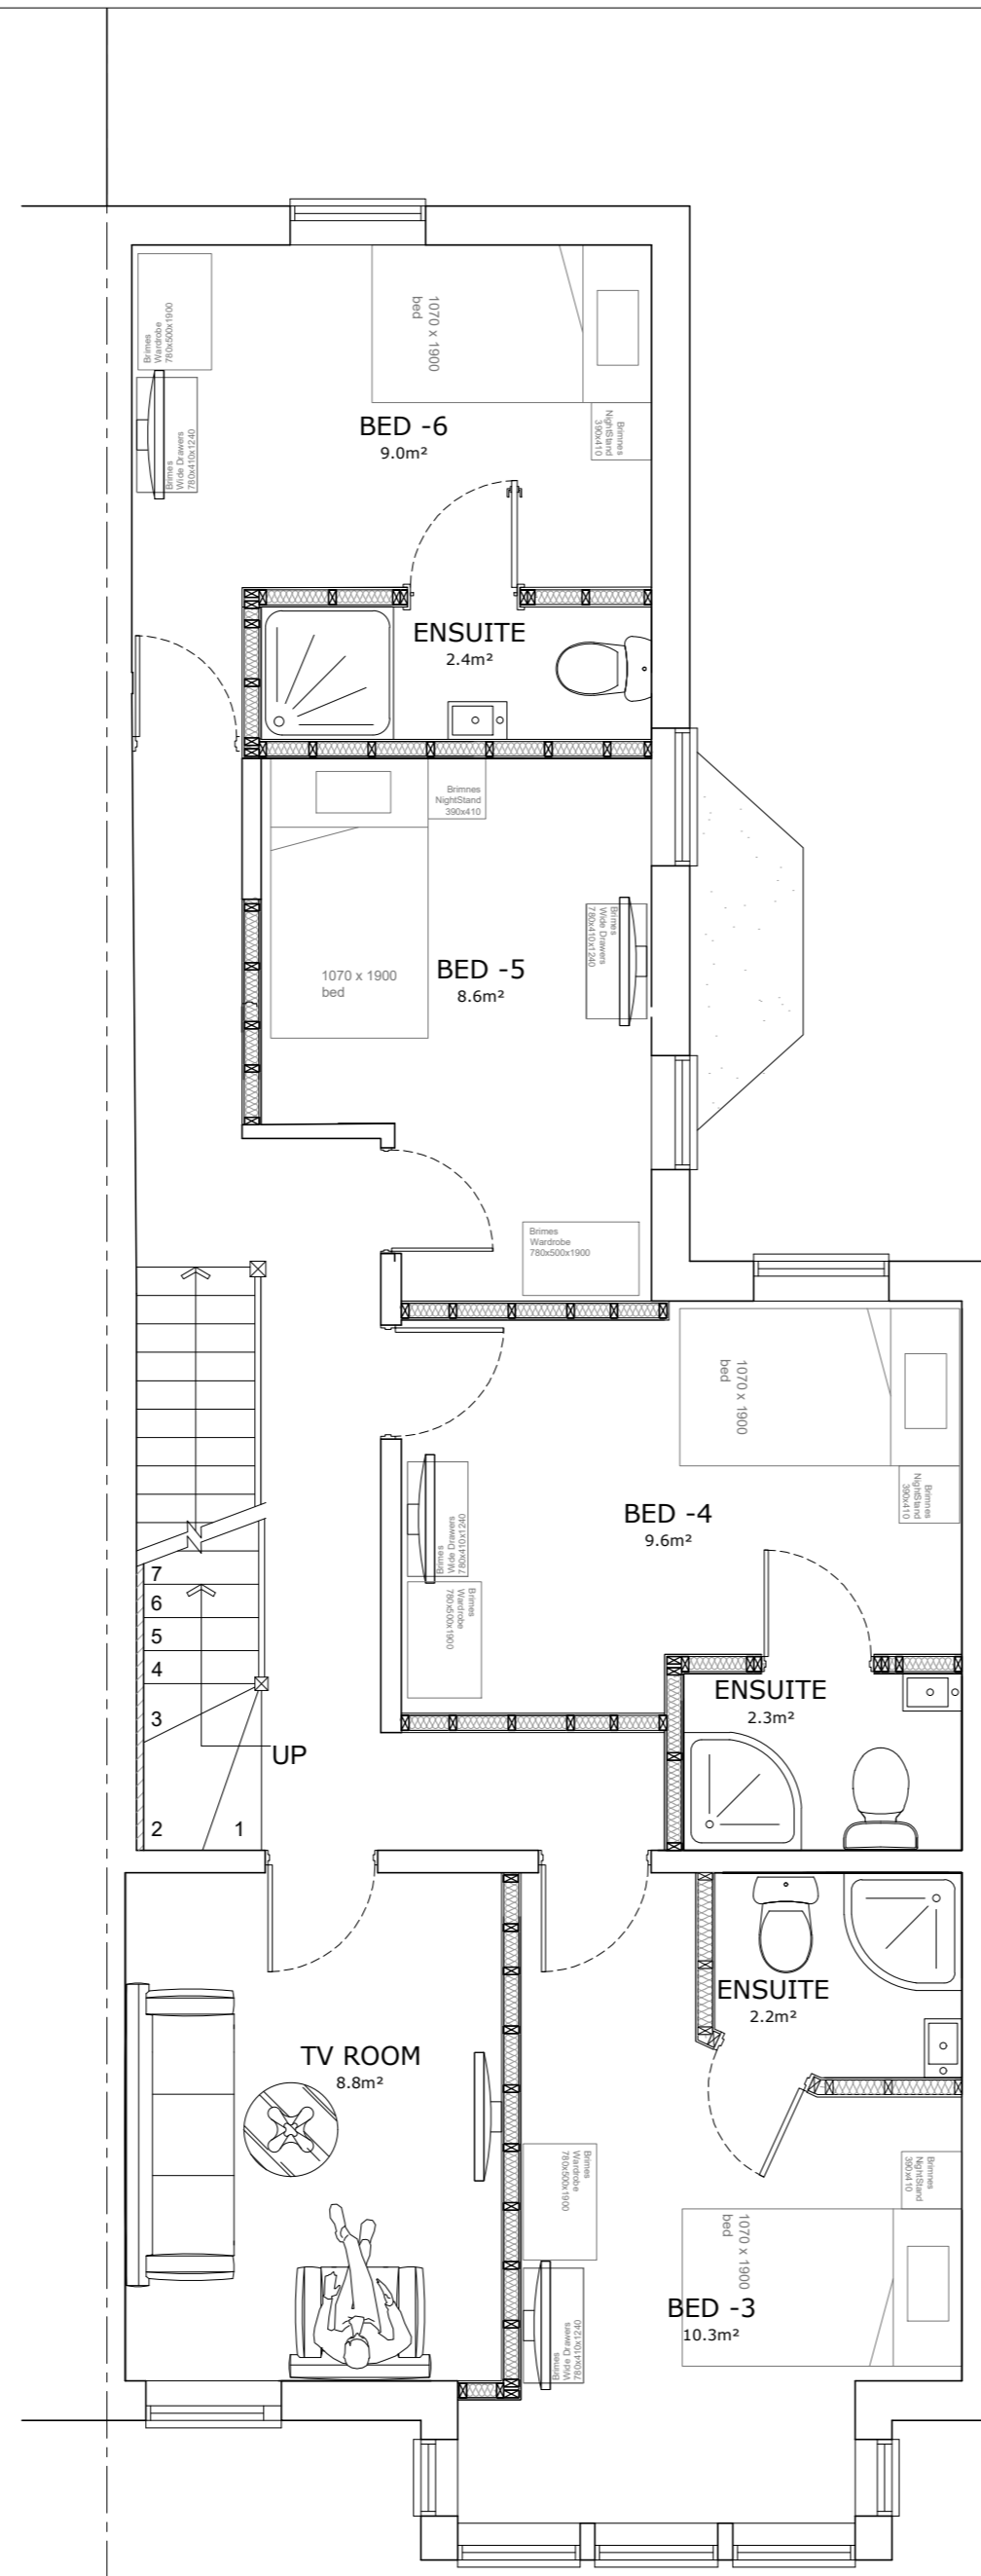

EXISTING FIRST FLOOR PLAN
SCALE 1:50
0 1 2 3m

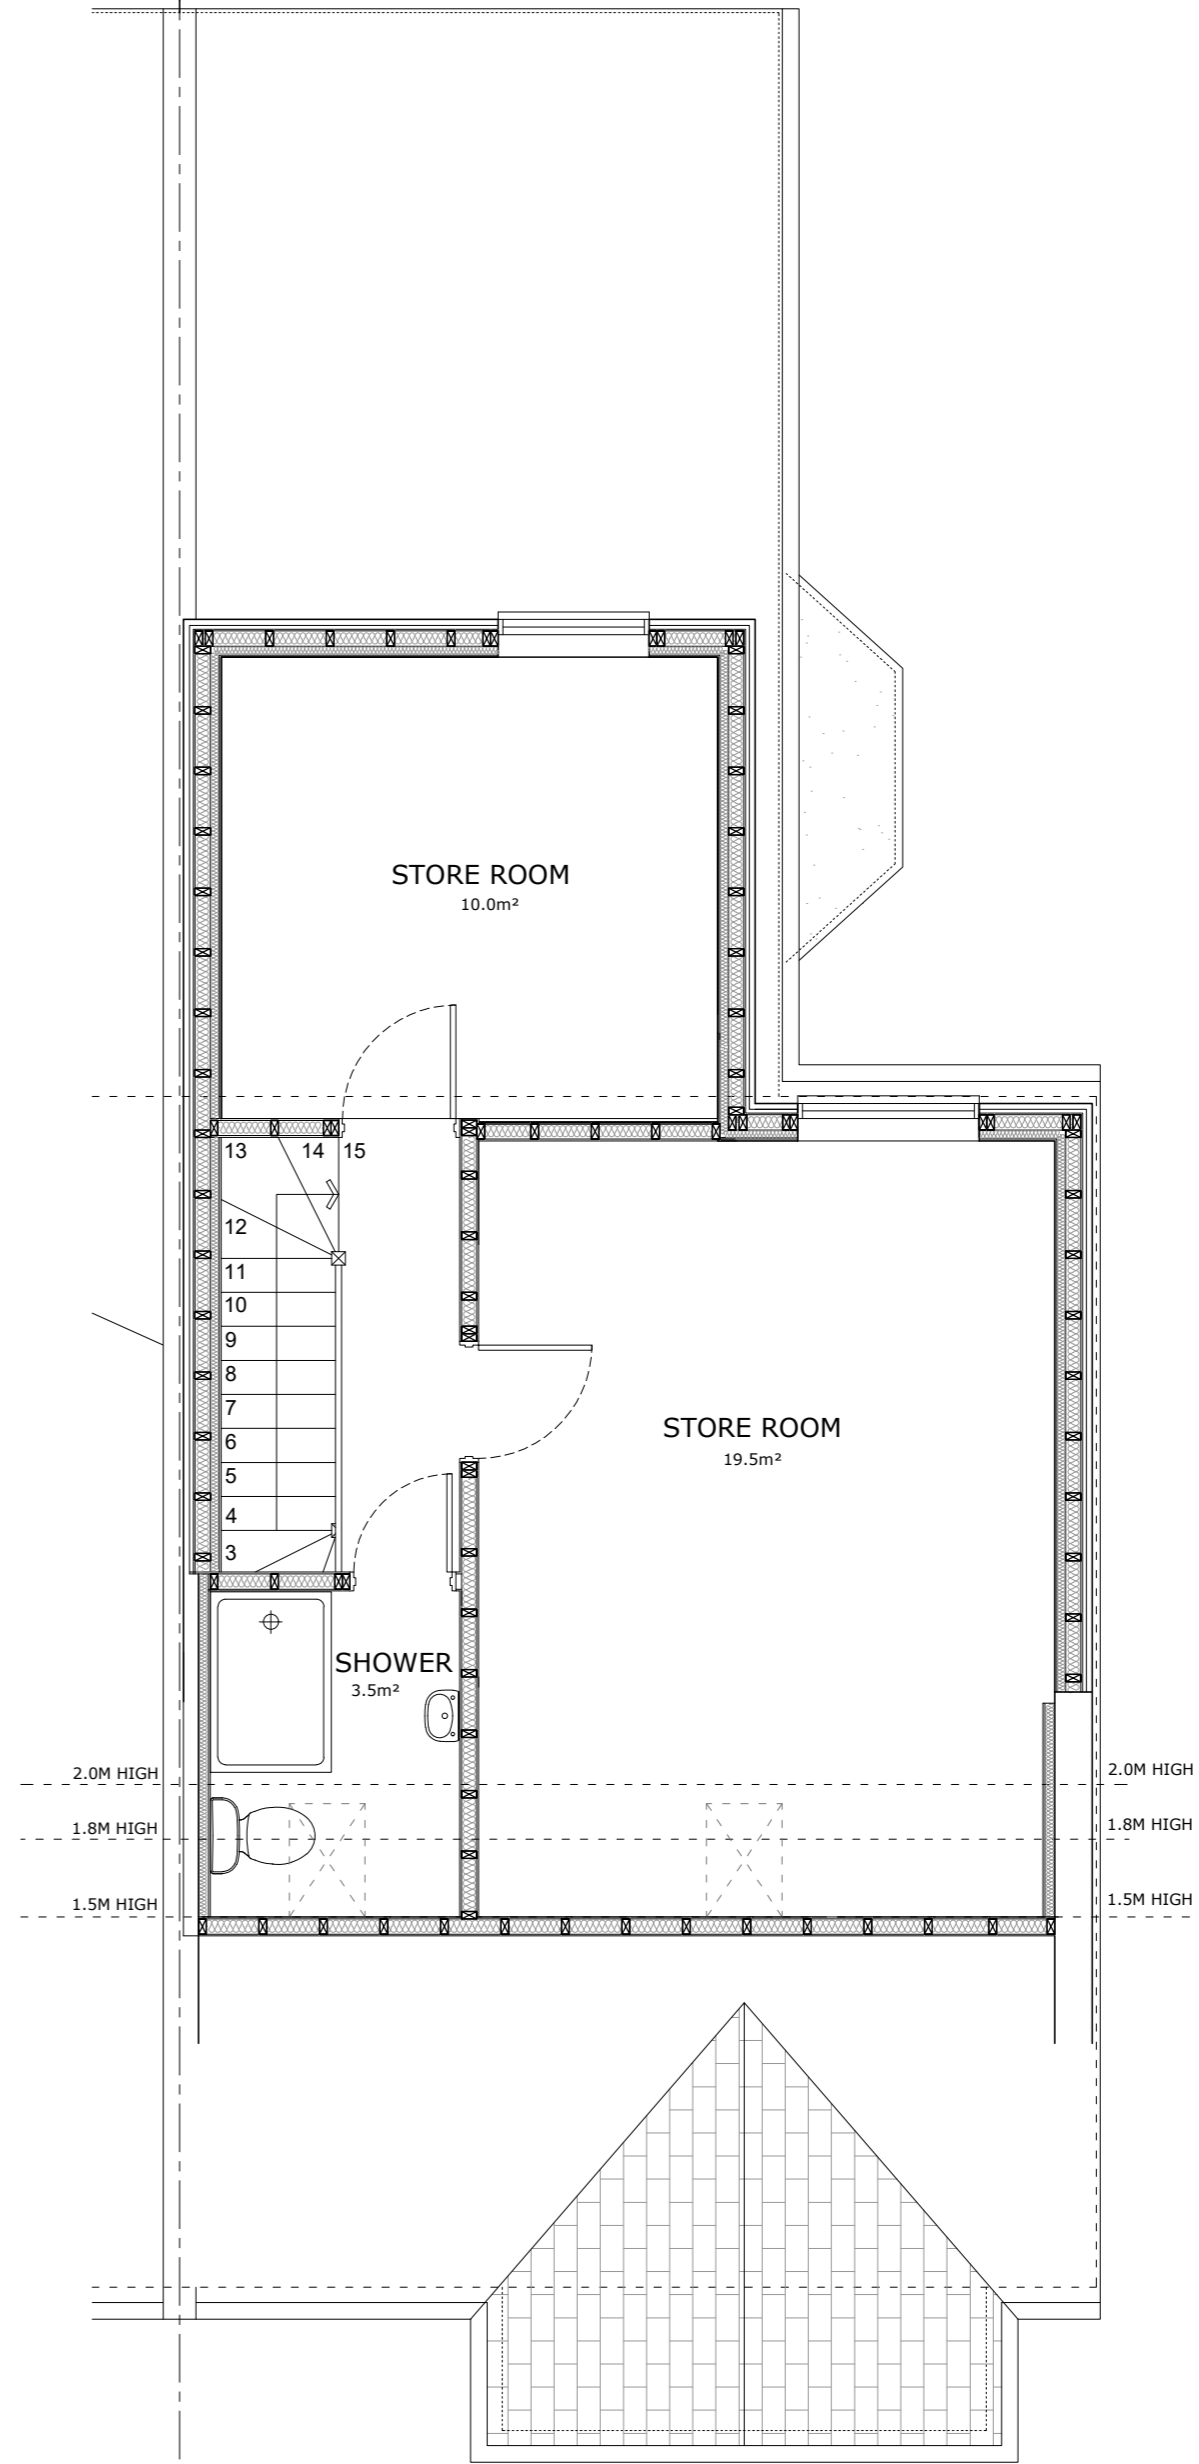

EXISTING SECOND FLOOR PLAN
SCALE 1:50
0 1 2 3m

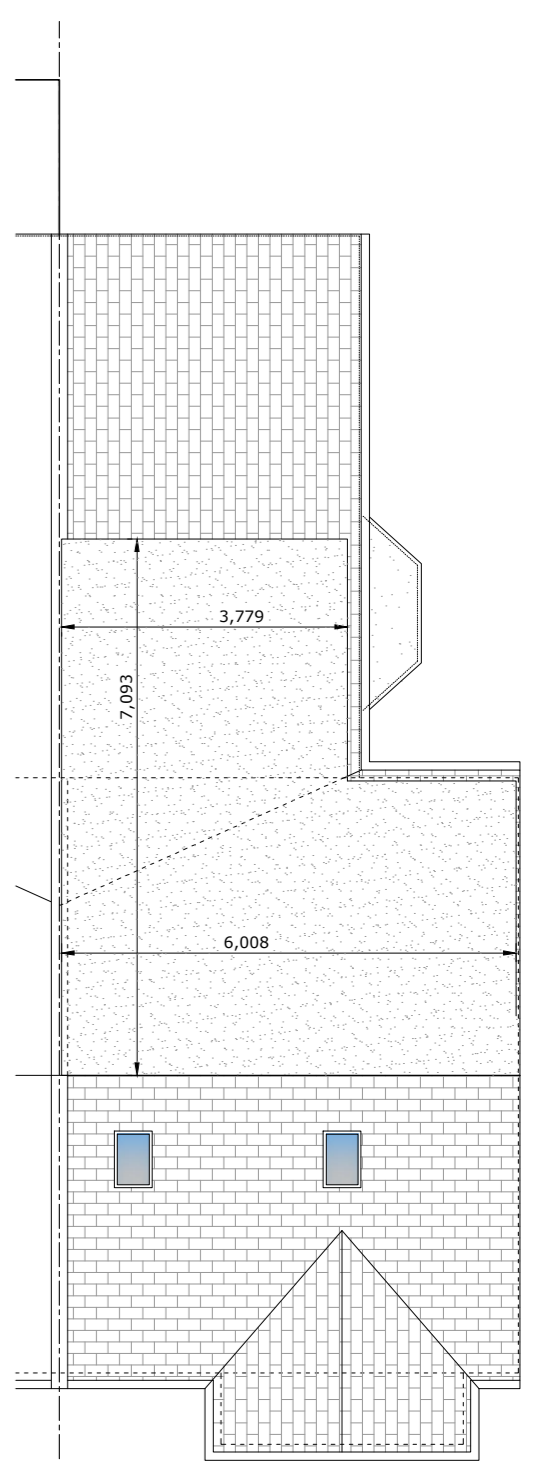

EXISTING ROOF PLAN
SCALE 1:100
0 1 2 3 4 5m

Rev:00	08/24	First Issue
 Krystal Architecture Ltd A : 5 Tyndale Avenue, Basildon, Essex, SS14 3UD T : 01268 454581 / 07999061557 E : info@krystal-architecture.com W : www.krystal-architecture.com		
Project Address 42 Honiton Road		
Client Name		
Drawing Title Existing Plans		
Status Planning Drawings		
Drawing Number 913-201		Rev: -
Date 27.08.24	Scale 1:50/100 @A2	Drawn By WN