


NOTES:
 Do not scale this drawing. Work to figured dimensions only. Check all dimensions on site. Confirm any discrepancies prior to commencement of work.




EXISTING FRONT ELEVATION
 SCALE 1:100



EXISTING SIDE ELEVATION
 SCALE 1:100

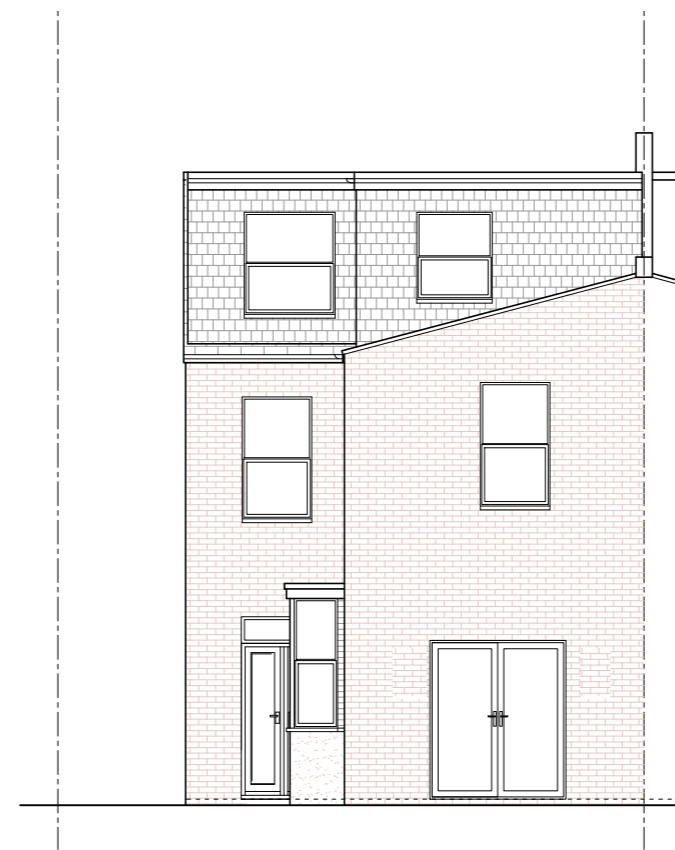

EXISTING REAR ELEVATION
 SCALE 1:100

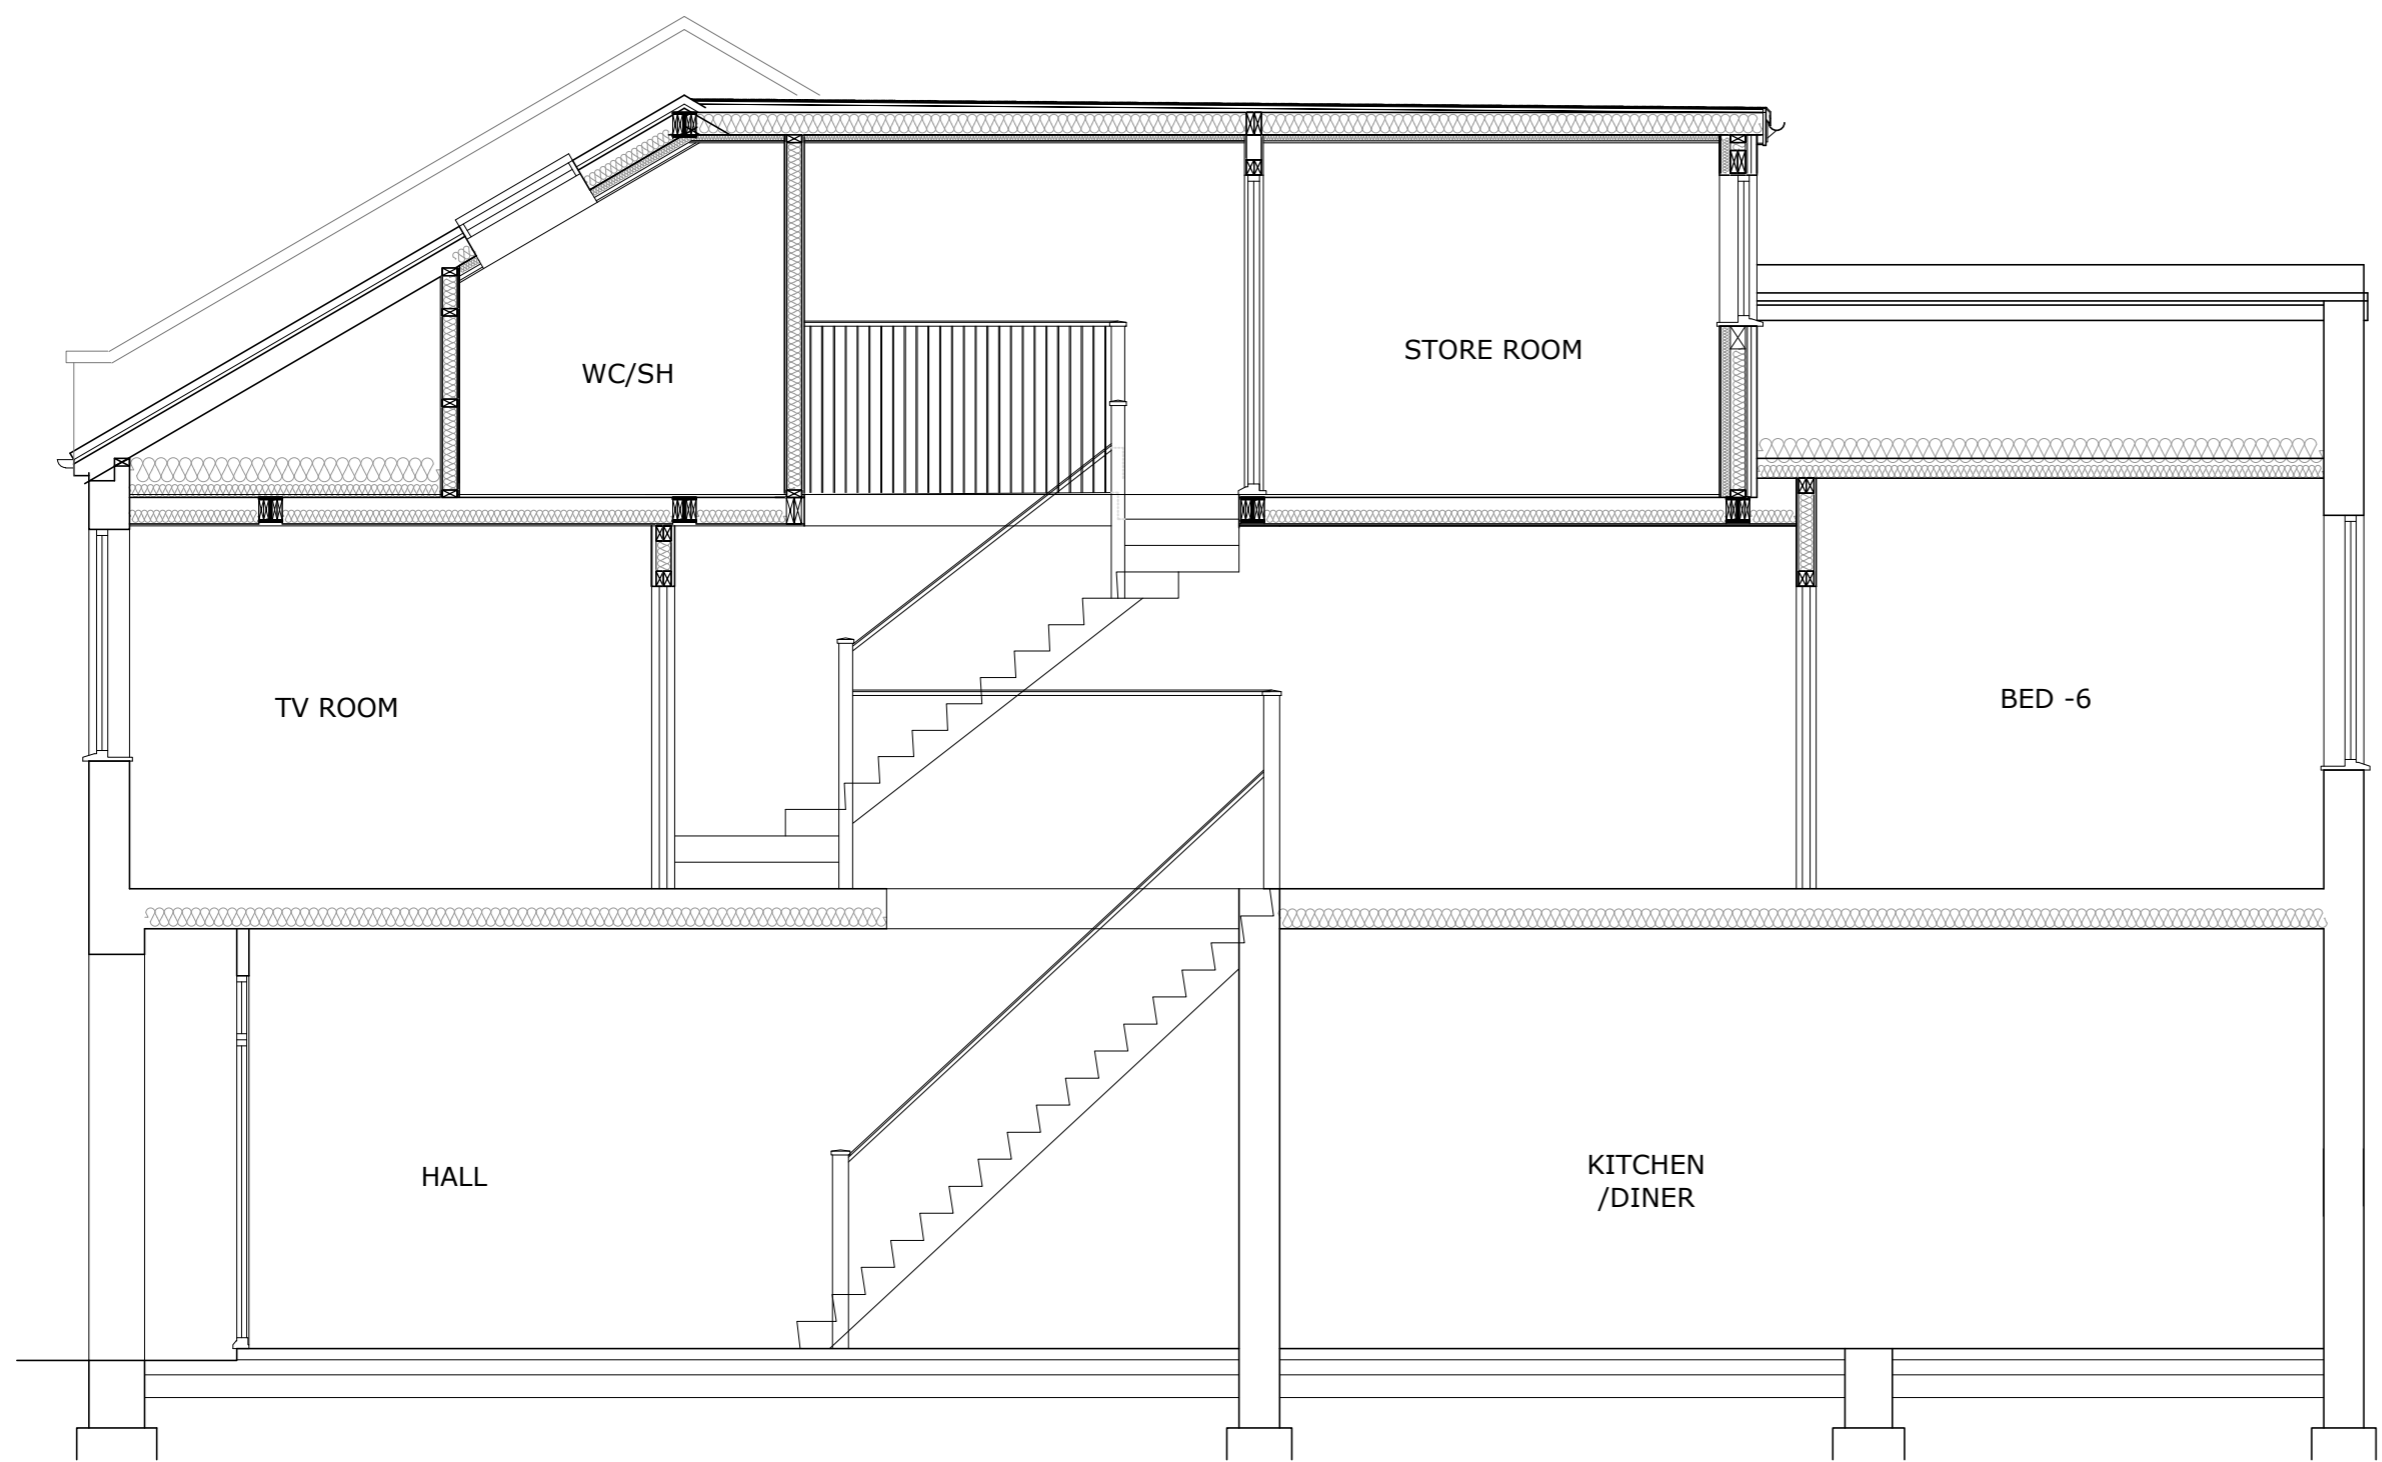

EXISTING SECTION
 SCALE 1:50

Rev:00	08/24	First Issue
 Krystal Architecture Ltd A : 5 Tyndale Avenue, Basildon, Essex, SS14 3UD T : 01268 454581 / 07999061557 E : info@krystal-architecture.com W : www.krystal-architecture.com		
Project Address 42 Honiton Road		
Client Name		
Drawing Title Existing Section & Elevations		
Status Planning Drawings		
Drawing Number 913-202		Rev: -
Date 27.08.24	Scale 1:50/100 @A2	Drawn By WN