




Existing and Proposed Front Elevation
1:50 @ A1

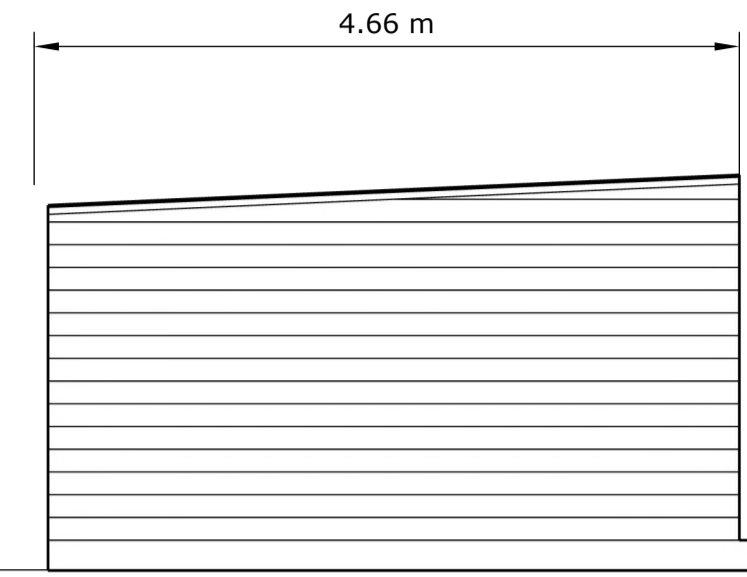


Existing and Proposed Side Elevation
1:50 @ A1

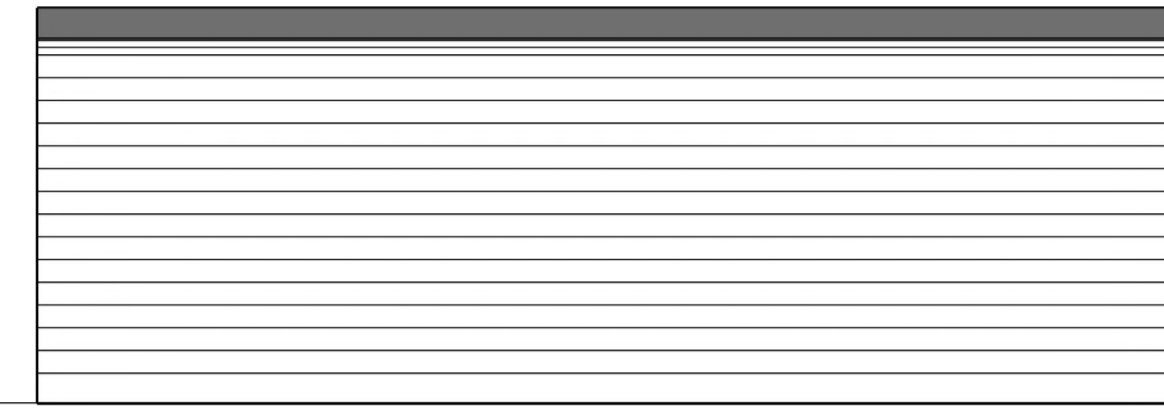

Existing and Proposed Rear Elevation
1:50 @ A1

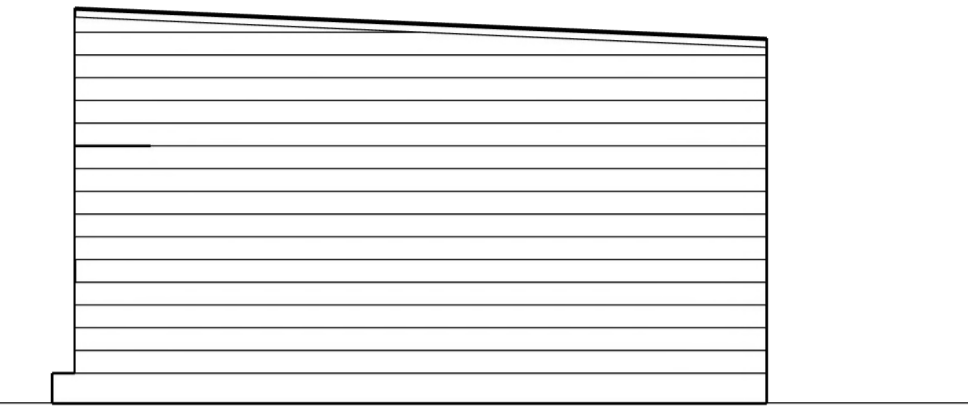


Existing and Proposed Side Elevation
1:50 @ A1

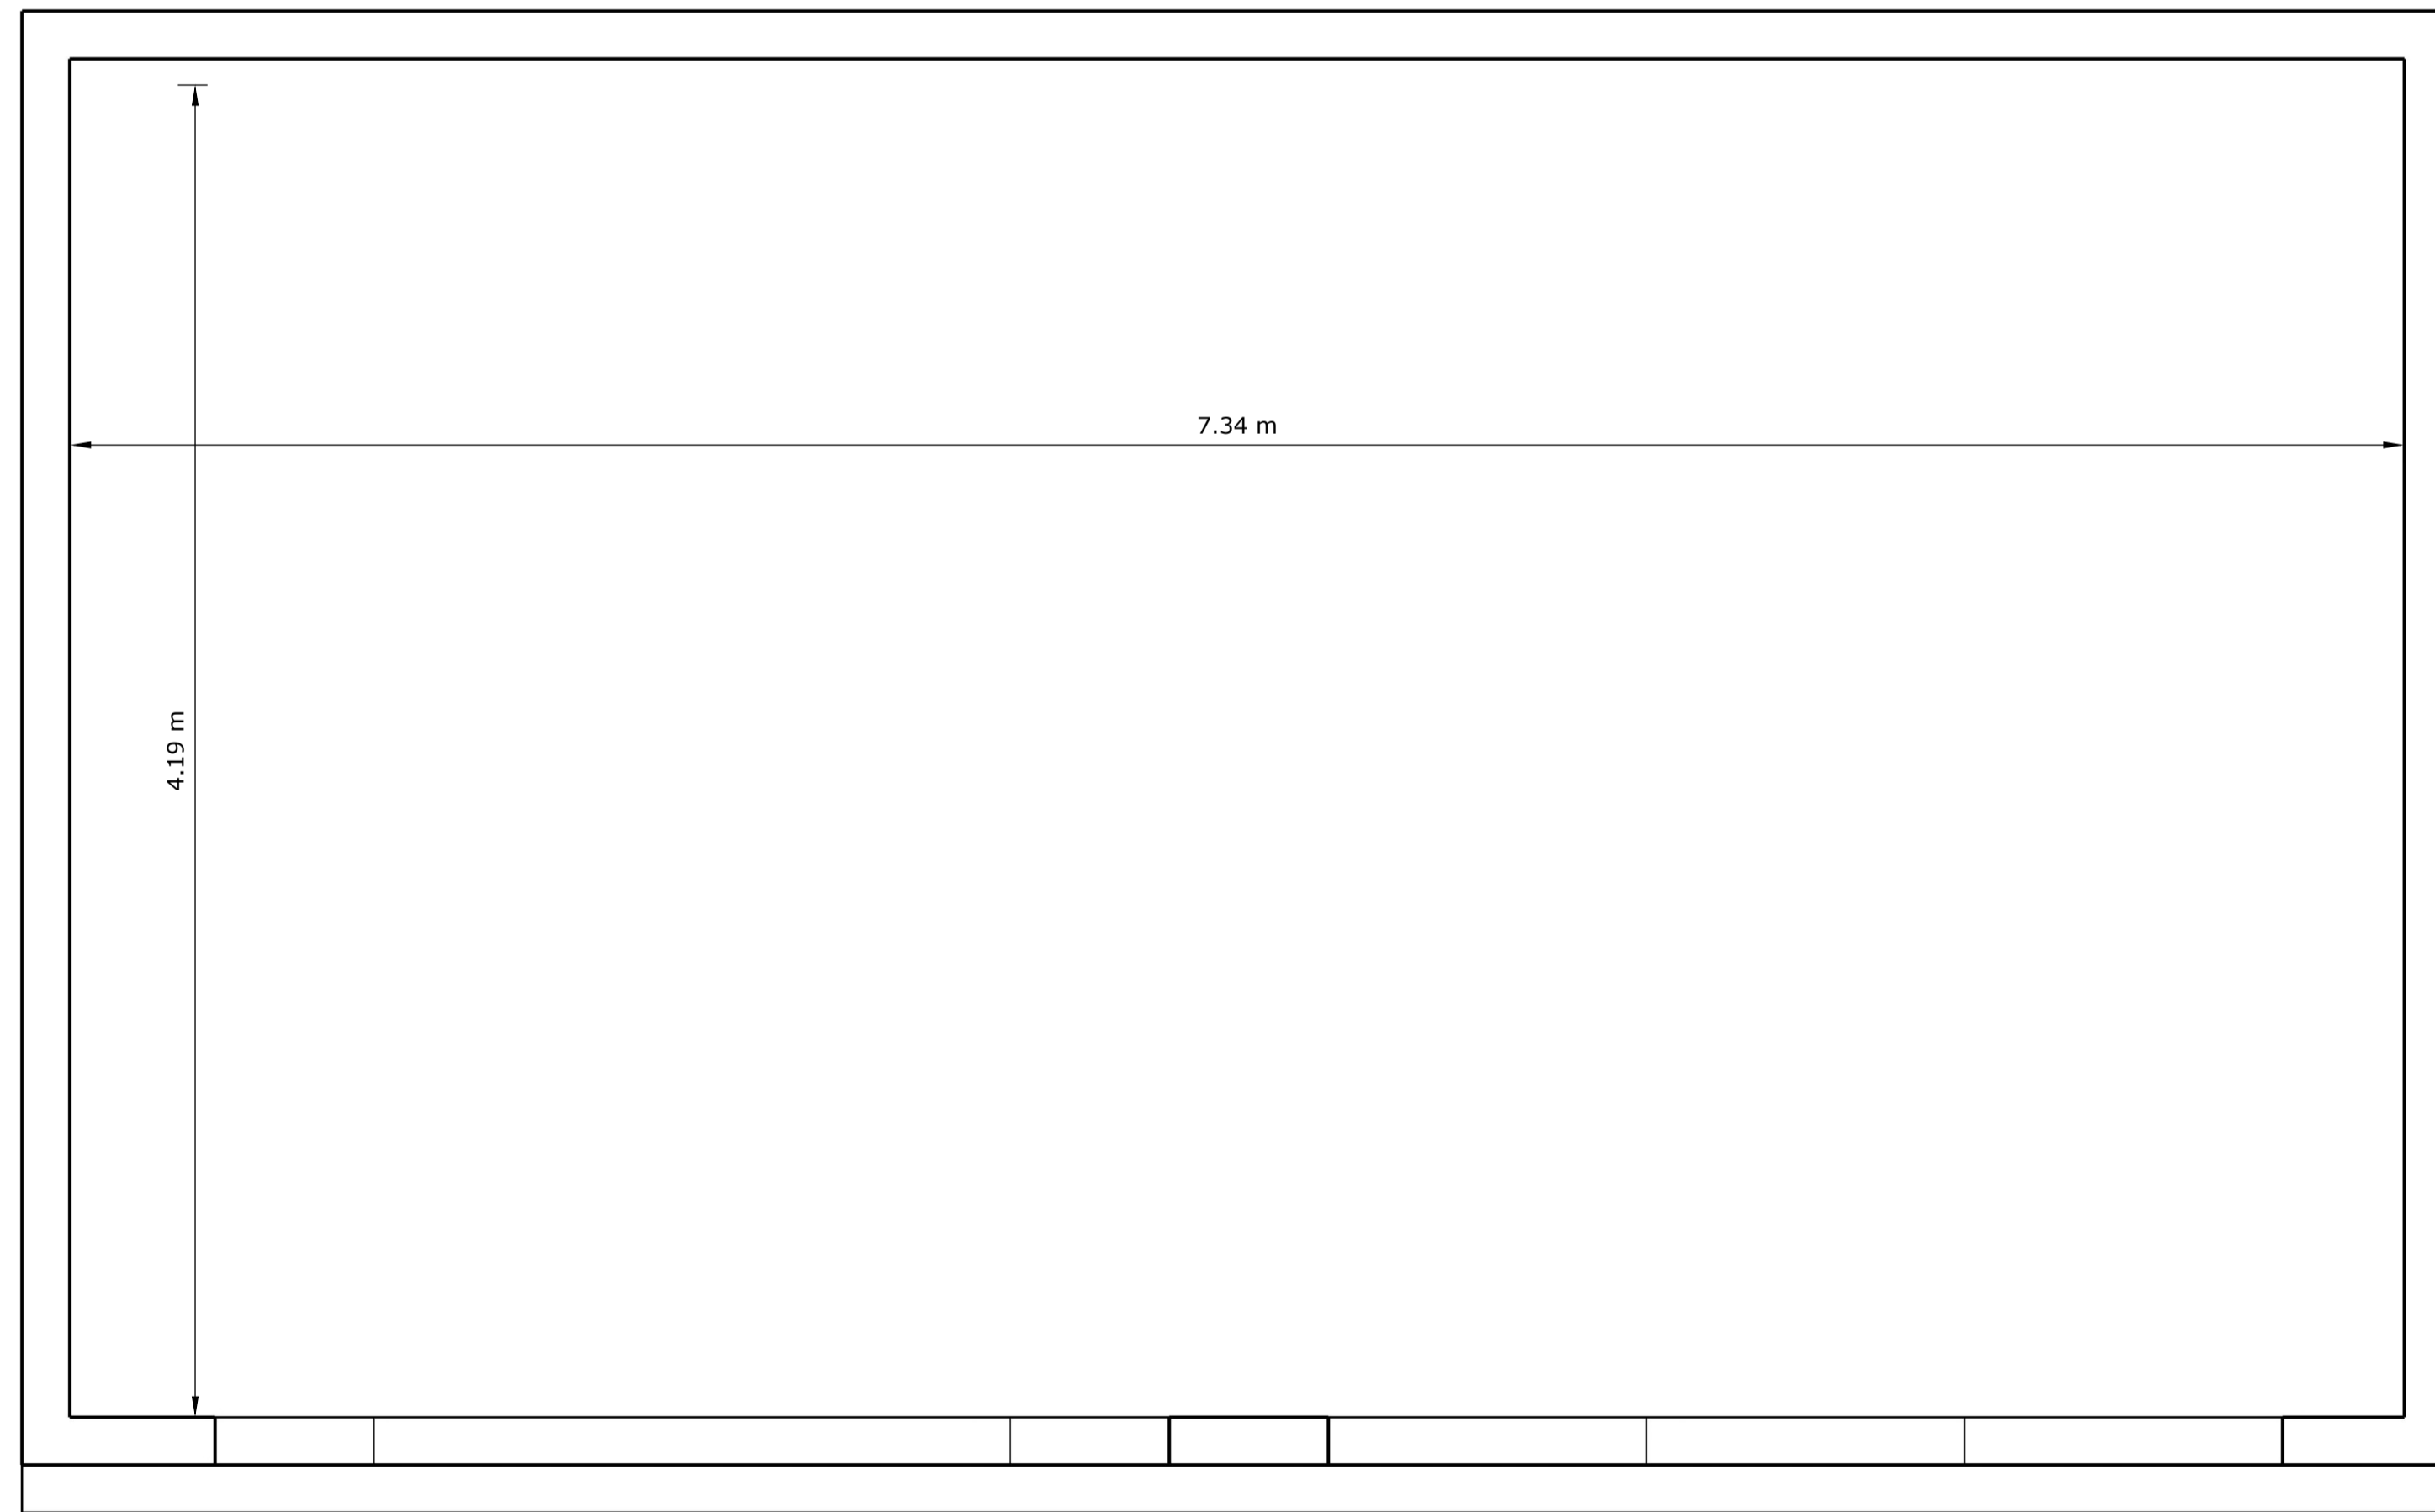

Existing and Proposed Floor Plan
1:20 @ A1

Scale at 1:50 (metres)

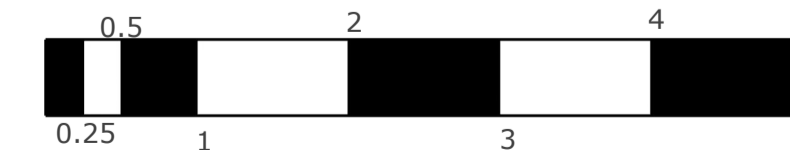

Scale at 1:20 (metres)



Site
19 Blatches Chase, Eastwood

Drawing Title
Existing and Proposed
Elevations and Floor Plan

Nov 2024	Drawing Number	Rev
----------	-----------------------	------------

Scale As indicated	192/01	
-----------------------	--------	--

All dimensions to be checked on site by contractor and report any conflicts of information before work commences
Contractor responsible for taking and checking all dimensions