


Notes

Dimensions are not to be scaled from this drawing or from CAD files.
This drawing is based on currently available information and is not to be used as an accurate measurement of any work. It is to be used as a guide only and any discrepancies are to be immediately notified to the Contract Administrator for direction.
Copyright is reserved by the Southend-on-Sea Borough Council and therefore no part of this drawing may be reproduced, stored in a retrieval system or transmitted in any form or by any means, electronic, mechanical, photocopying, recording or otherwise, without the prior written permission of Southend-on-Sea Borough Council.
Reproduced from the Ordnance Survey mapping with the permission of The Controller of Her Majesty's Stationery Office. © Crown copyright and database right. All rights reserved. Ordnance Survey Licence number: 100010968

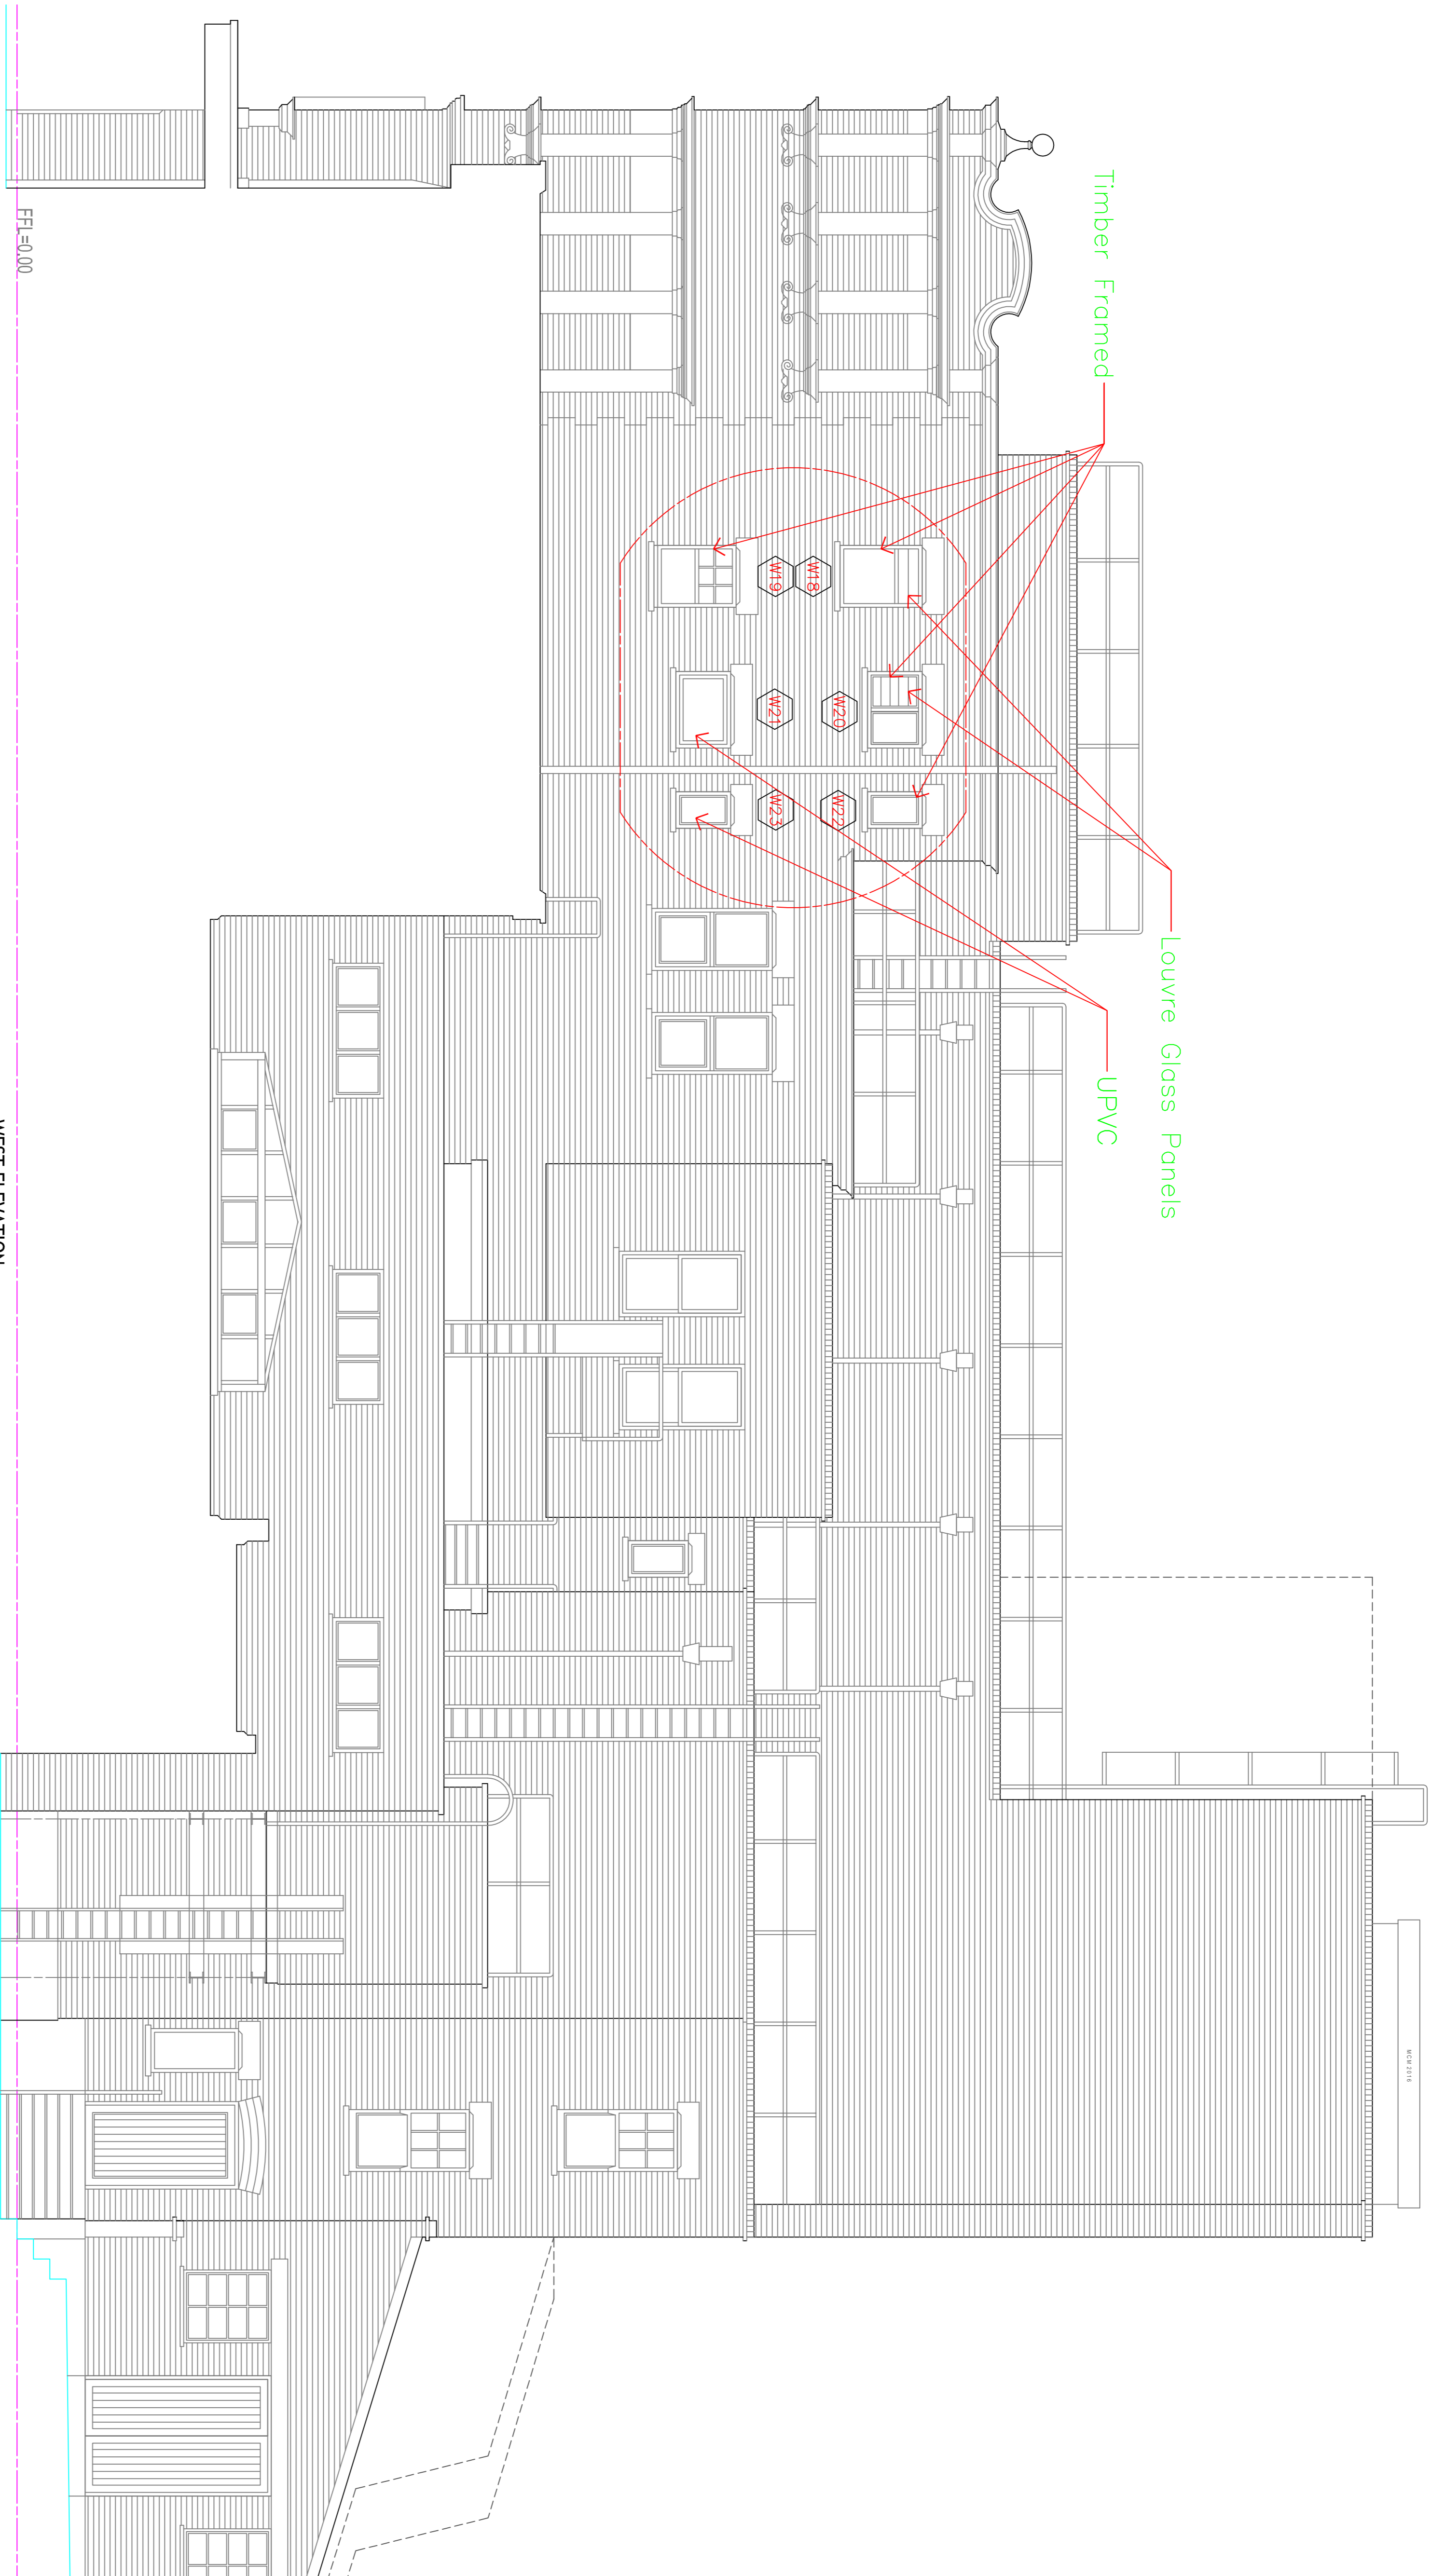

WEST ELEVATION

southend onsea
BOROUGH COUNCIL

SOUTHEND-ON-SEA BOROUGH COUNCIL
DEPARTMENT OF PLACES, PROPERTIES & REGISTRATION GROUP
SOUTHEND-ON-SEA, ESSEX, SS2 6ZH

PROJECT DETAILS

PALACE THEATRE
LONDON ROAD
SOUTHEND ON SEA
ESSEX
SS0 9LA

SBC PROJECT REFERENCE
1466

DRAWING STATUS

PLANNING

DRAWING TITLE		
Existing Windows		
DRAWING NUMBER	DRAWING REVISION	
1466-A-104	0	
DRAWN BY	CHECKED BY	ISSUED
A.G.	X.X.	15/08/16

SCALE & ORIGINAL DRAWING SIZE

1:50 @ A1

FILE NAME

1466palacewindows

1:1 check