


**Notes:**  
 Dimensions are not to be scaled from this drawing or from CAD files.  
 This drawing is based on currently available information and is not to be used as an accurate measurement of area.  
 All dimensions must be checked on site before any work is commenced and any discrepancies are to be immediately notified to the Contract Administrator for direction.  
 This drawing is the property of Southend-on-Sea Borough Council and therefore Copyright is reserved by them. The drawing is issued on condition that it is not copied or disclosed by or to any unauthorised persons without the prior consent in writing of Southend-on-Sea Borough Council.  
 Reproduced from the Ordnance Survey mapping with the permission of The Controller of Her Majesty's Stationery Office © Crown copyright and database rights 2013. Unauthorised reproduction infringes Crown copyright and may lead to prosecutions or civil proceedings. Southend-on-Sea Borough Council Licence number 10001968

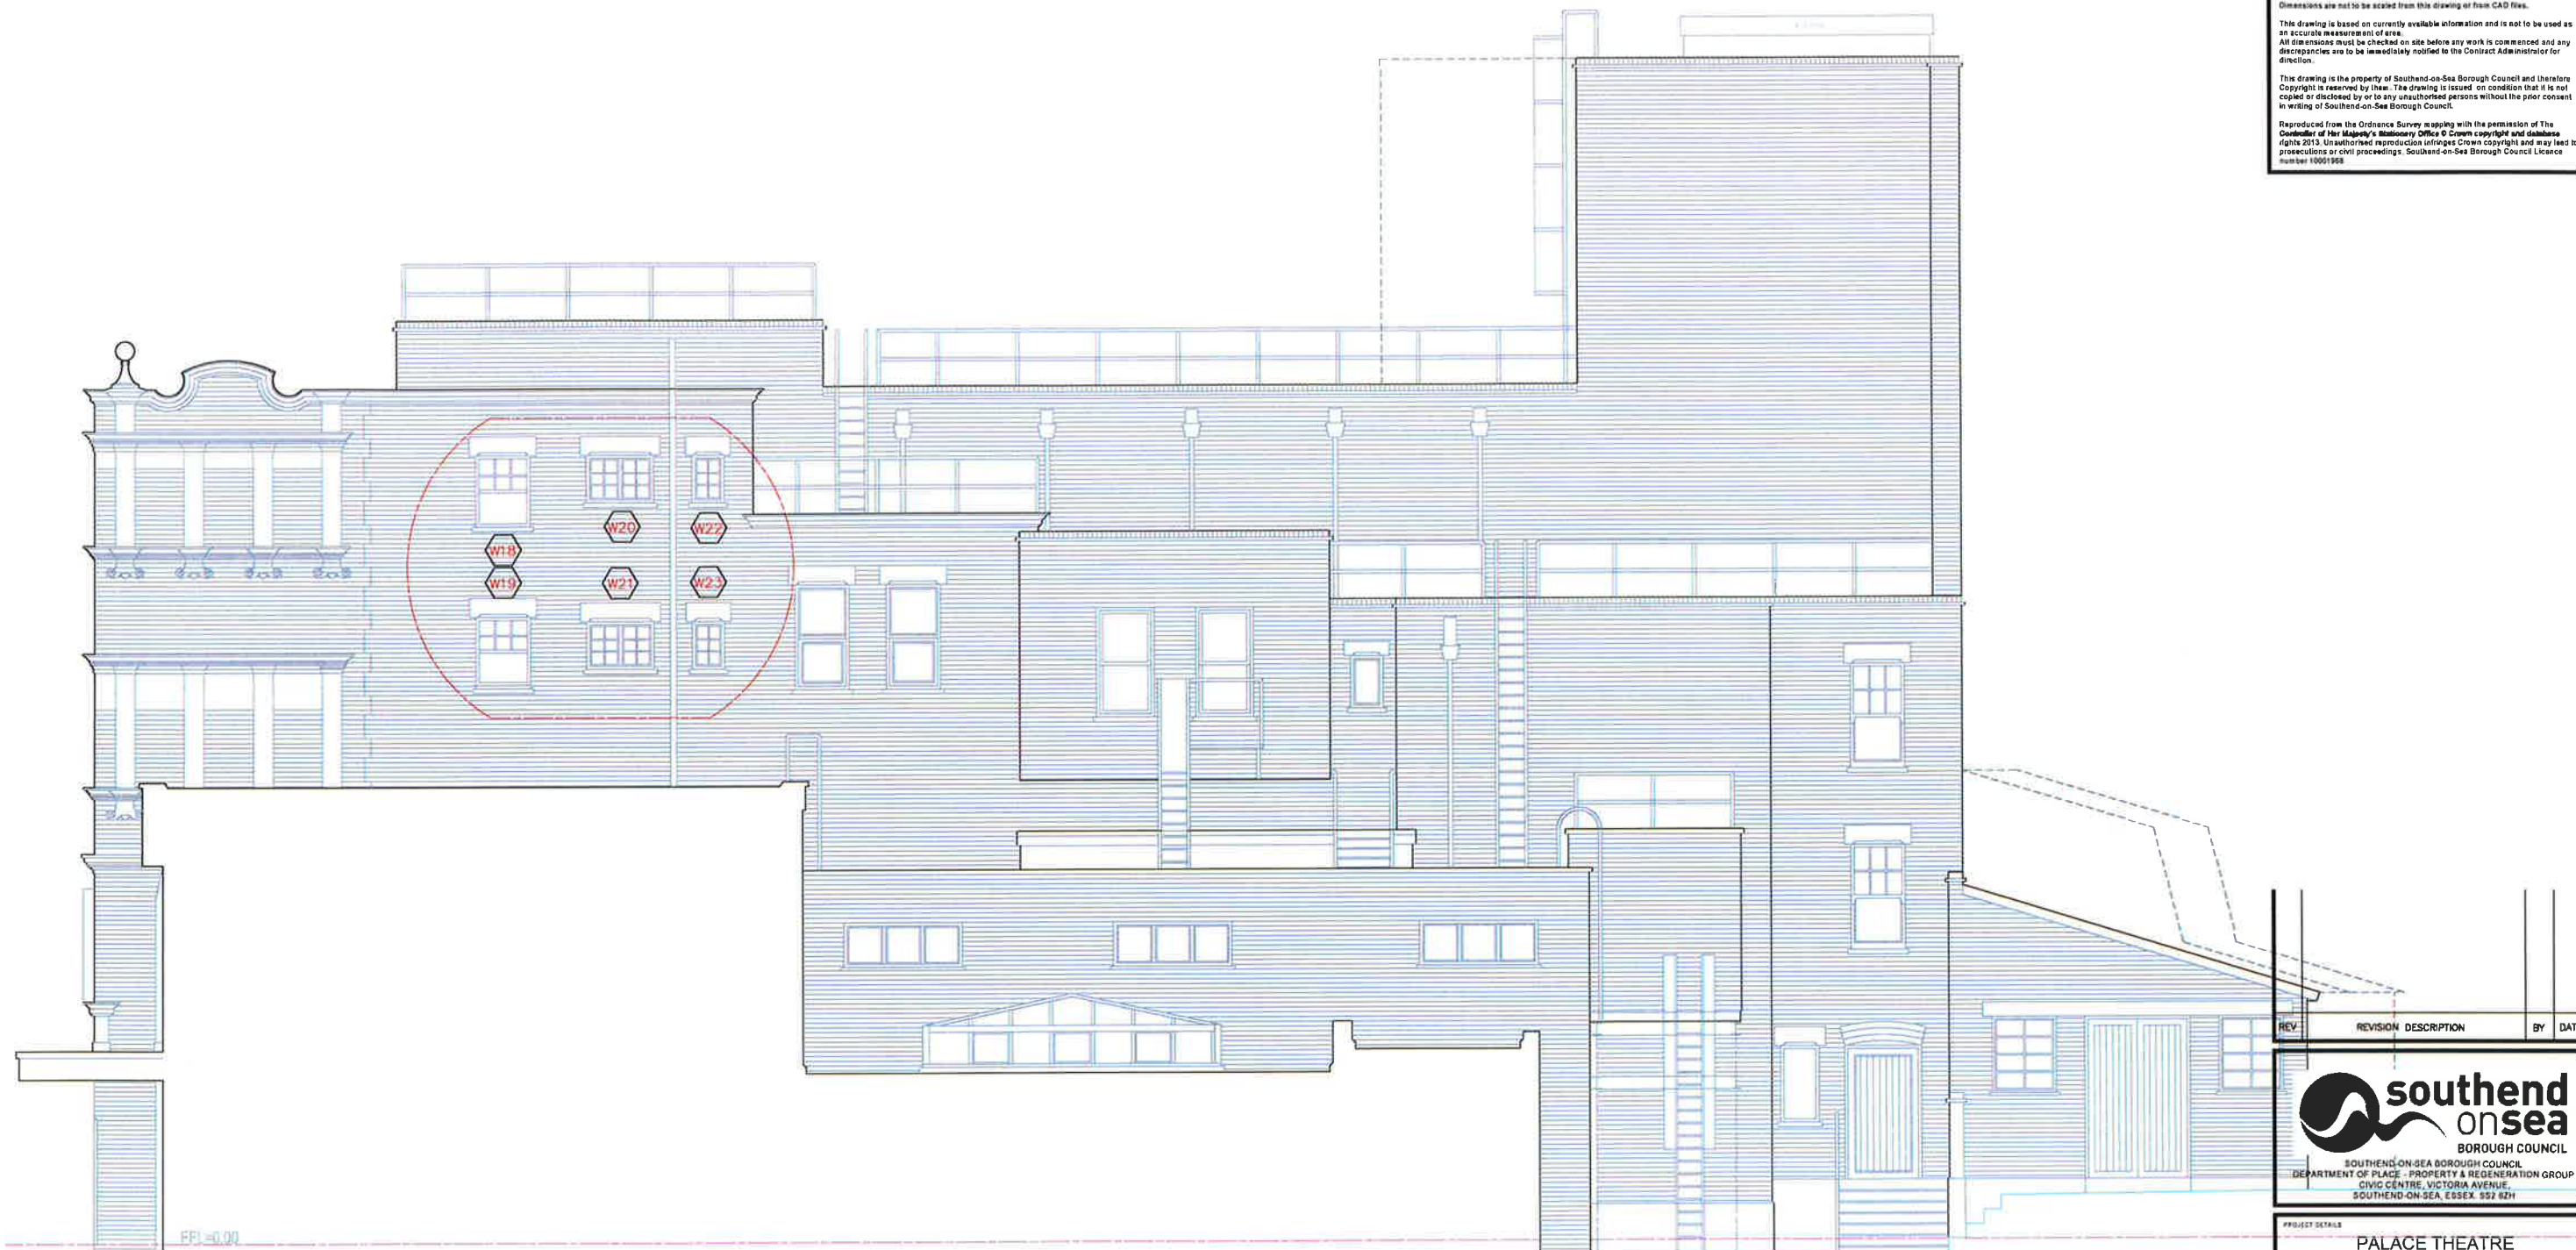

FF1 = 0.00

WEST ELEVATION

REV	REVISION DESCRIPTION	BY	DATE

**southend on sea**  
 BOROUGH COUNCIL  
 SOUTHEND-ON-SEA BOROUGH COUNCIL  
 DEPARTMENT OF PLACE - PROPERTY & REGENERATION GROUP  
 CIVIC CENTRE, VICTORIA AVENUE,  
 SOUTHEND-ON-SEA, ESSEX, SS2 8JH

PROJECT DETAILS  
**PALACE THEATRE**  
 LONDON ROAD  
 SOUTHEND ON SEA  
 ESSEX  
 SS0 9LA

SEC PROJECT REFERENCE  
**1466**

DRAWING STATUS  
**PLANNING**

DRAWING TITLE  
**Window Replacements**

DRAWING NUMBER <b>1466-A-102</b>	DRAWING REVISION <b>0</b>
-------------------------------------	------------------------------

DRAWN BY A.G.	CHECKED BY X.X.	ISSUED 15/08/16
------------------	--------------------	--------------------

SCALE & ORIGINAL DRAWING SIZE  
**1:50 @ A1**

FILE NAME  
**1466palacewindows**

