


PLANNING DRAWING

© Copyright BDA. All rights reserved. BDA is a trading name of BDA Architects Ltd.
 This drawing is copyright of BDA. No unauthorised copying without prior consent of BDA.
 Attention is drawn to the owner / builder to consult with neighbouring owners before any work is carried out with regard to the Party Wall Act 1996.
 Do not scale from this drawing - Use figured dimensions only (all levels & dimensions to be checked on site).

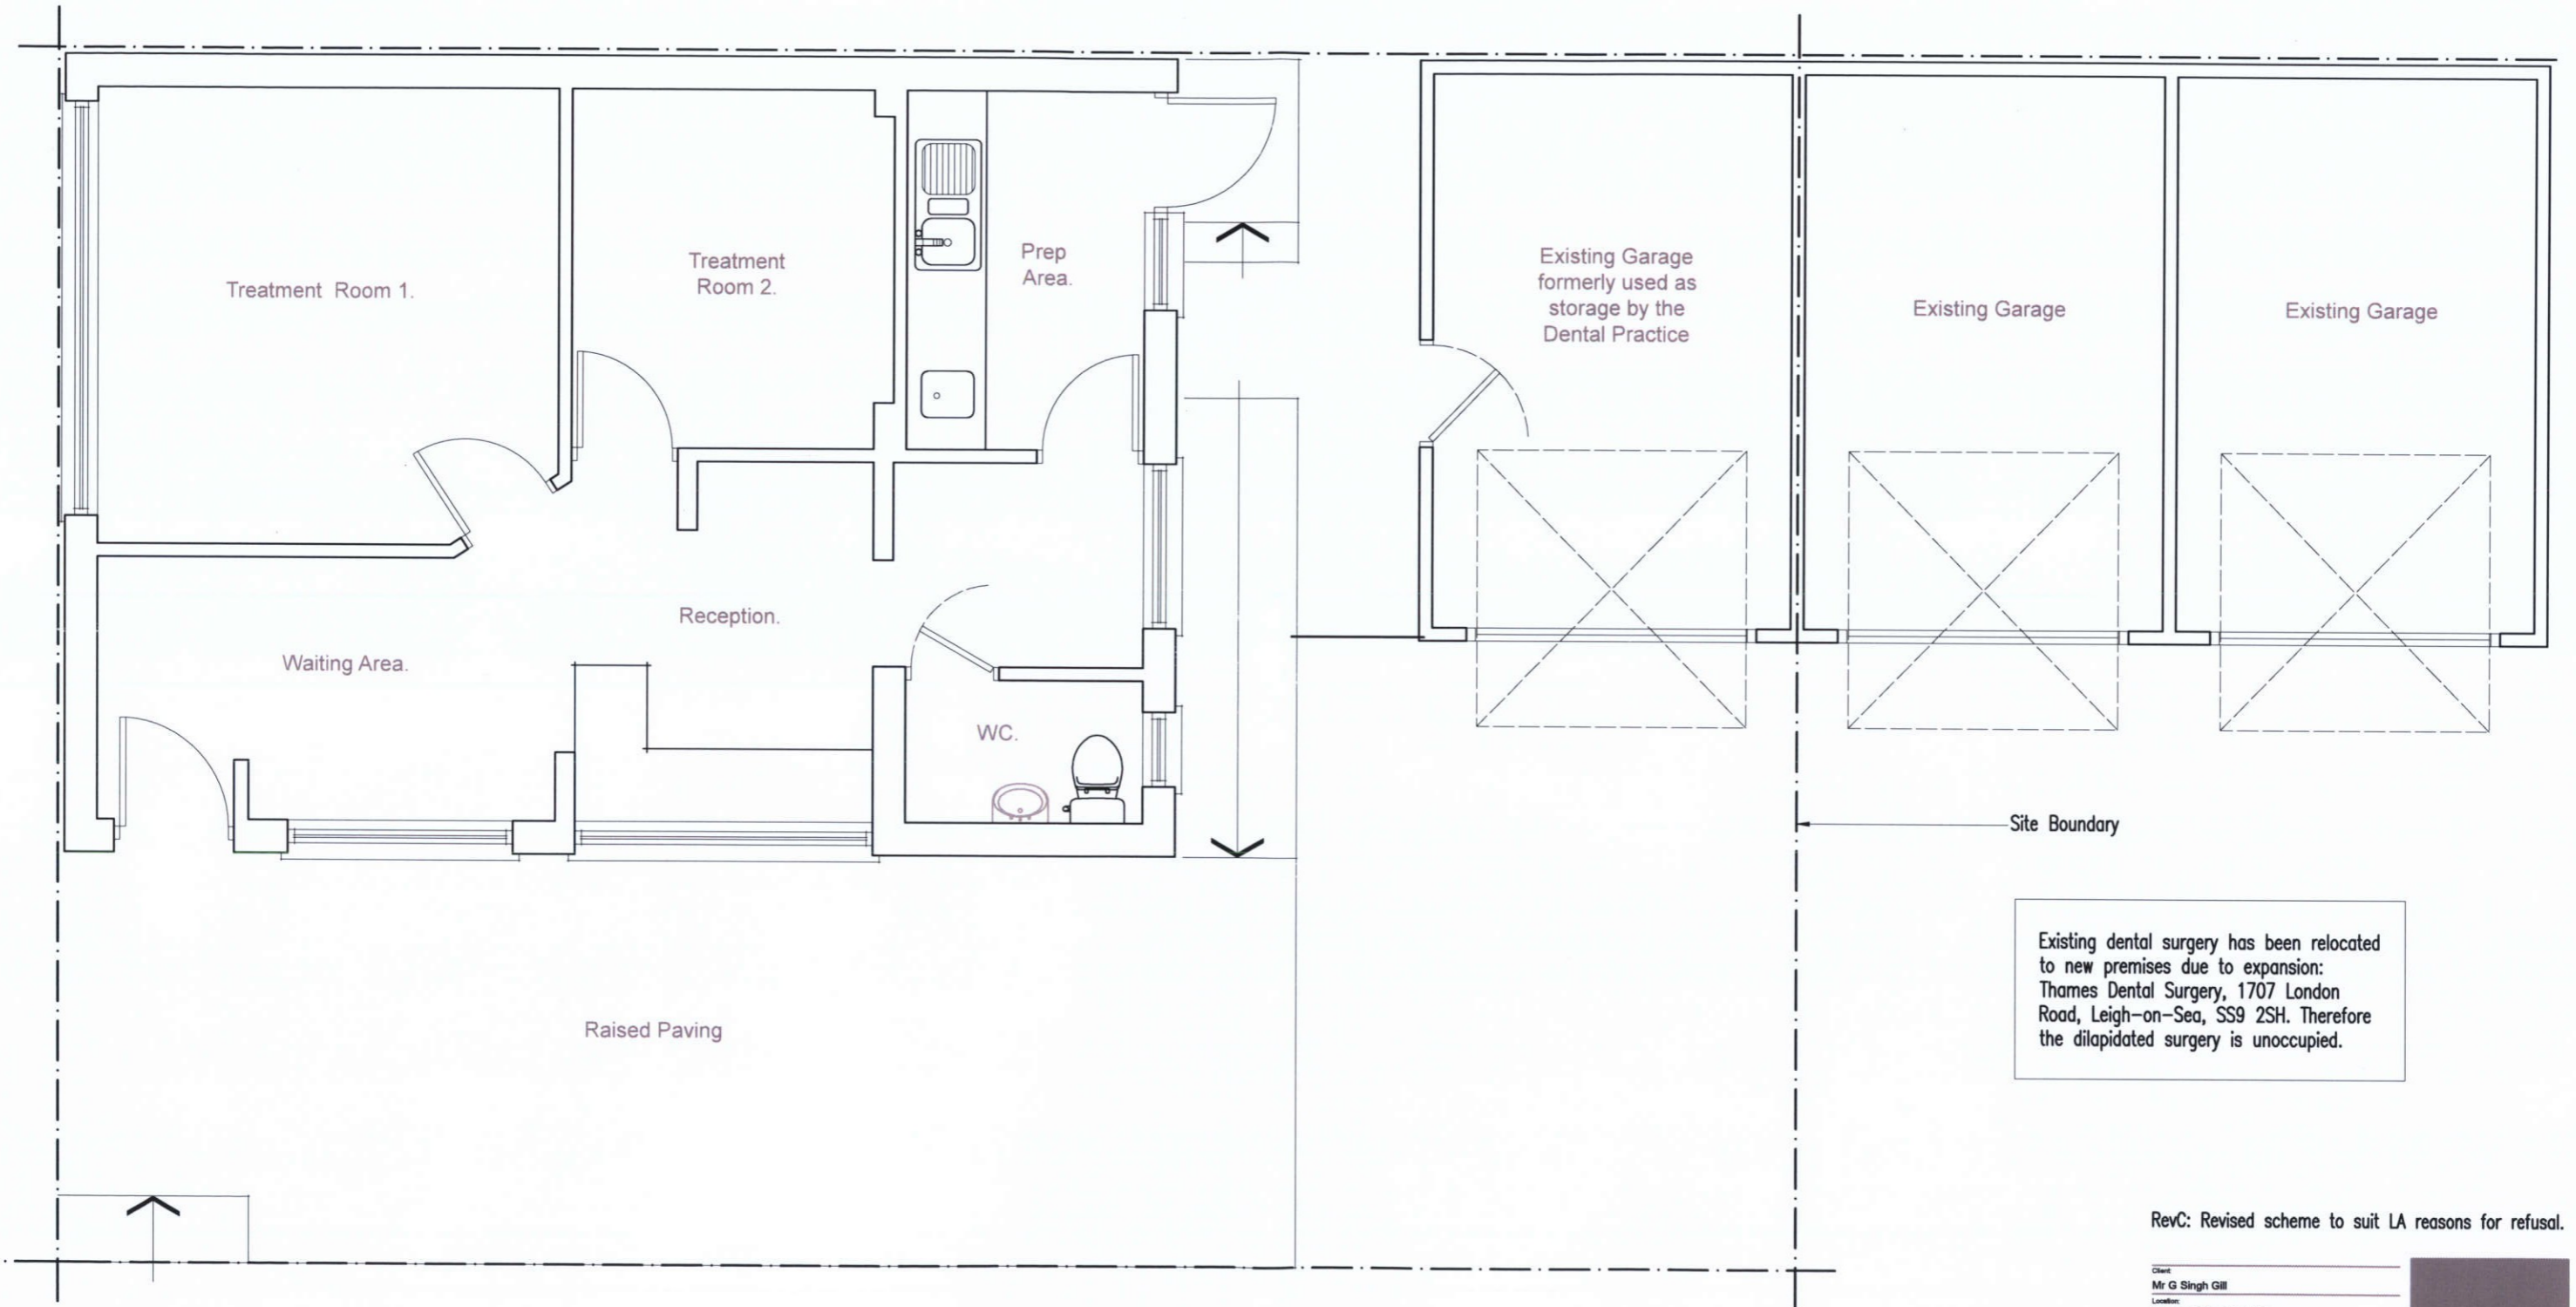

Existing dental surgery has been relocated to new premises due to expansion: Thames Dental Surgery, 1707 London Road, Leigh-on-Sea, SS9 2SH. Therefore the dilapidated surgery is unoccupied.

Existing Floor Plan 1:50

RevC: Revised scheme to suit LA reasons for refusal.

Client: Mr G Singh Gill
 Location: Thames Drive Dental Surgery, 18B Thames Drive, Leigh on Sea, Essex, SS9 2XD
 Project: Change of use from existing vacant dental practice (use class D1) to residential unit (use class C3)
 Drawn: cp
 Checked: gff
 Date: June 2016
 Drawing No: 15.151/11

BDA
 ARCHITECTURE
 RIBA
 Chartered Practice
 Studio on the Green
 Ralston Gore Golf Club
 Gore Road, Camendon, Essex, SS8 2DA
 Telephone: (01702) 548 588
 www.bdachitecture.co.uk