



PLANNING DRAWING

© Copyright BDA. All rights reserved. BDA is a trading name of BDA Architects Ltd.
 This drawing is copyright of BDA. No unauthorised copying without prior consent of BDA.
 Attention is drawn to the owner/builder to consult with neighbouring owners before any work is carried out with regard to the Party Wall Act 1996.
 Do not scale from this drawing - Use figured dimensions only (all levels & dimensions to be checked on site).

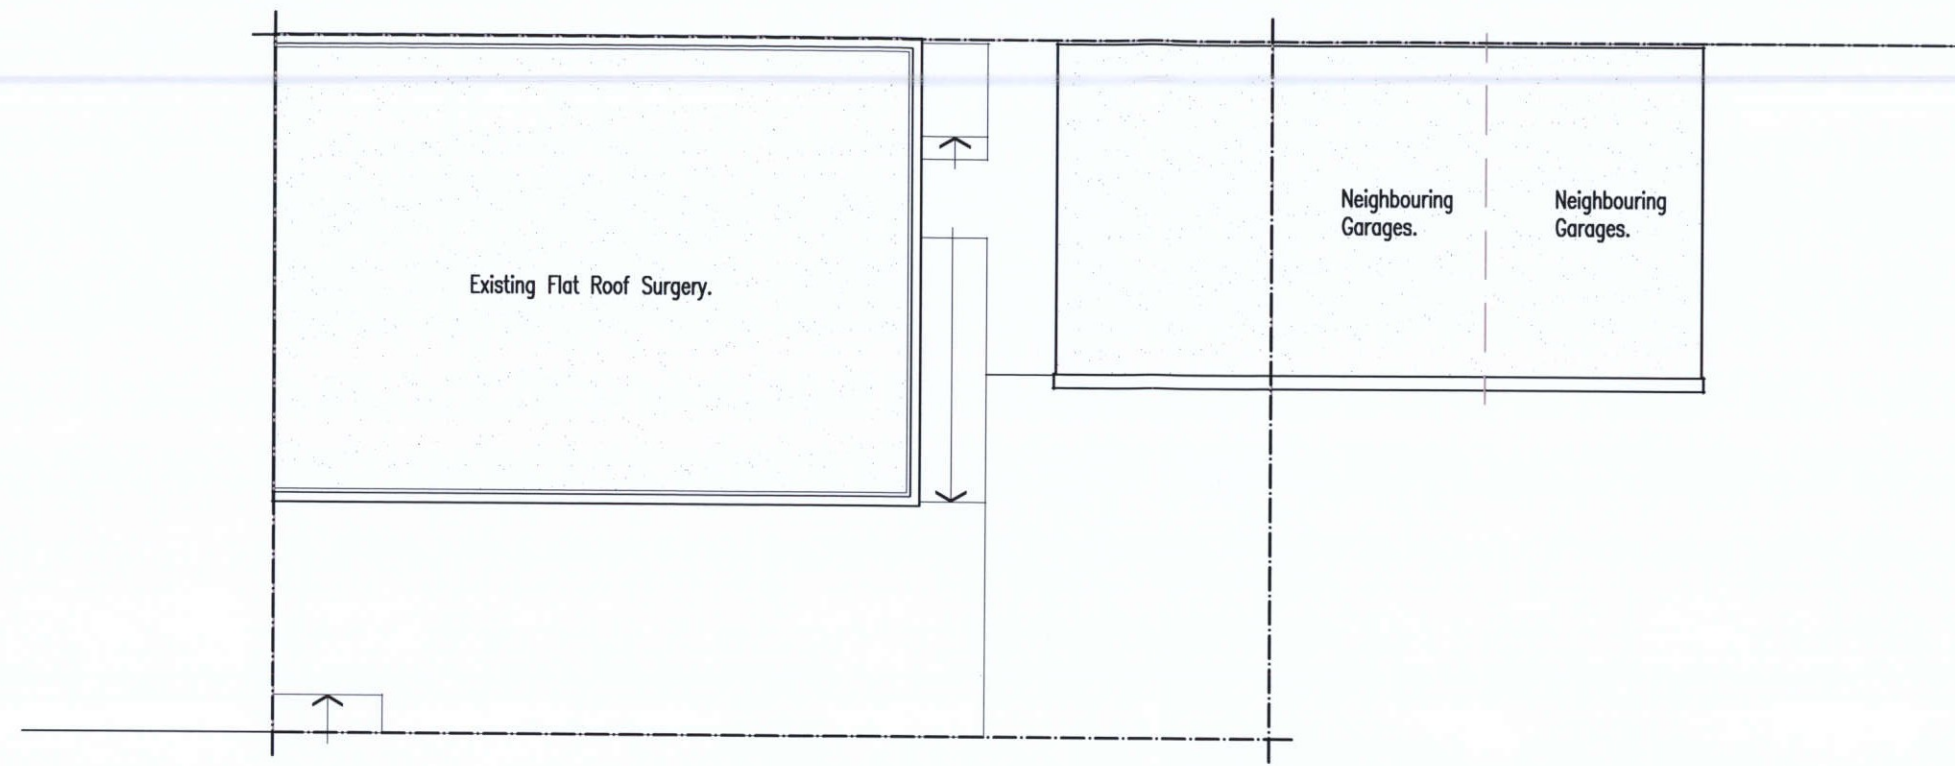

Existing Roof Plan 1:100

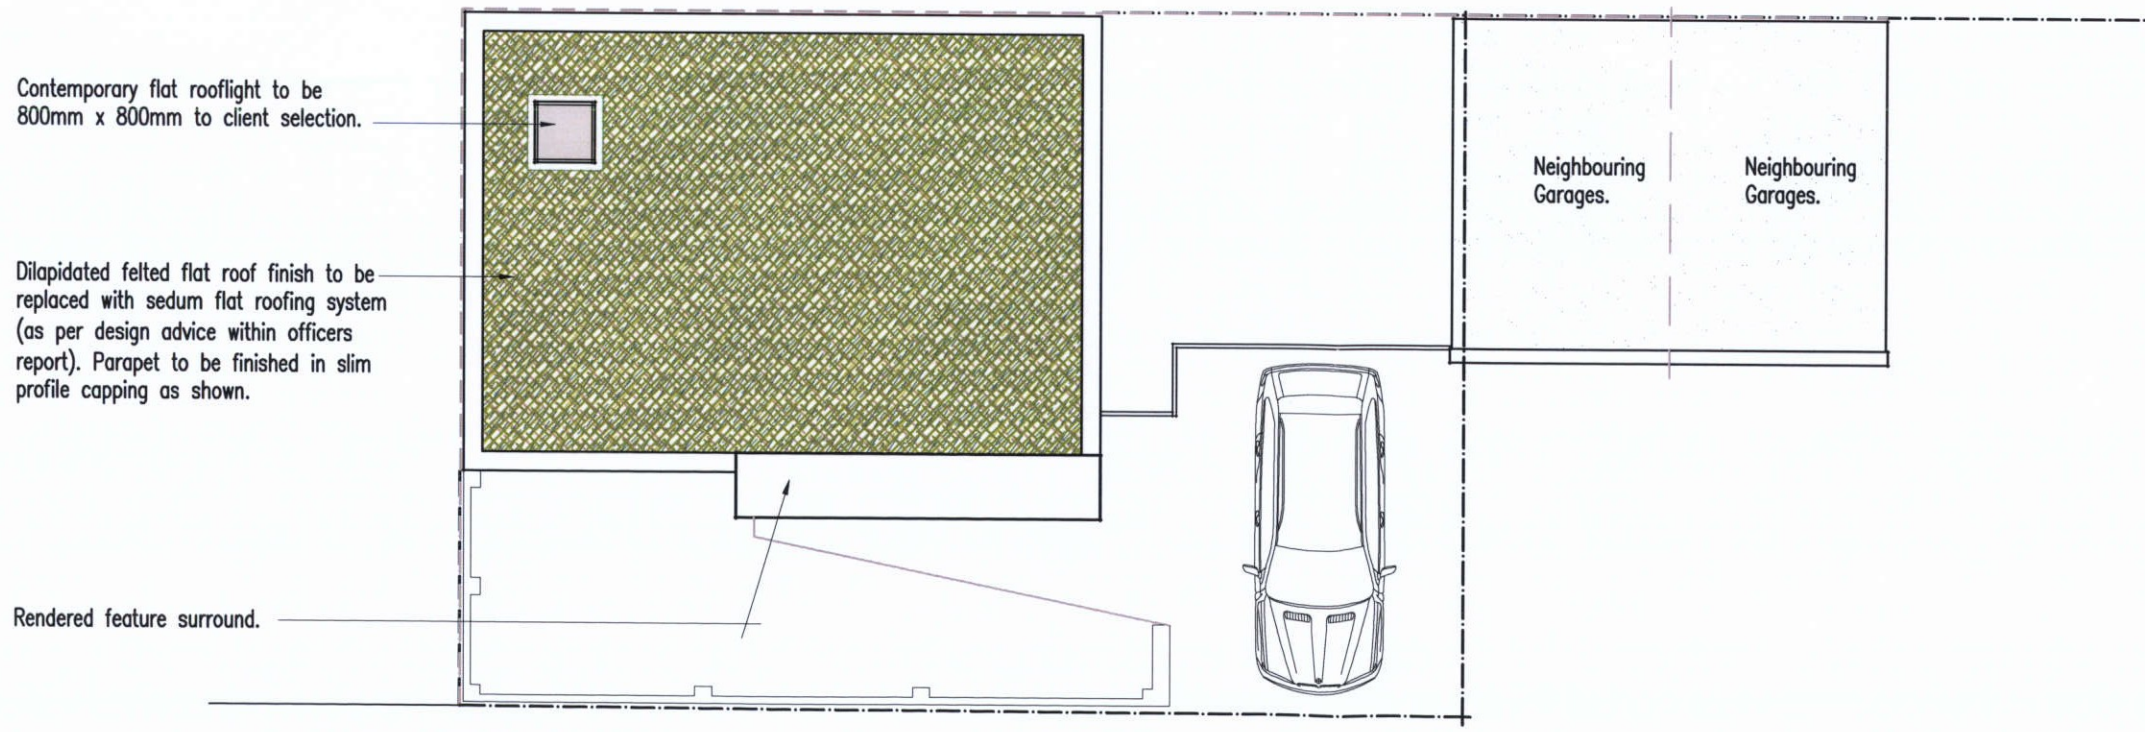

Proposed Roof Plan 1:100

RevC: Revised scheme to suit LA reasons for refusal.

Client: Mr G Singh Gill
 Location: Thames Drive Dental Surgery, 18B Thames Drive, Leigh on Sea, Essex, SS9 2XD
 Project: Change of use from existing vacant dental practice (use class D1) to residential unit (use class C3) (Existing + Proposed Roof Plans)
 Drawn: cp
 Scale: -
 Drawing No: 15.151/15
 Checked: srf
 Date: June 2016
 Rev: C

