


ELMSLEIGH DRIVE

1 to 4

Elmsleigh

Court

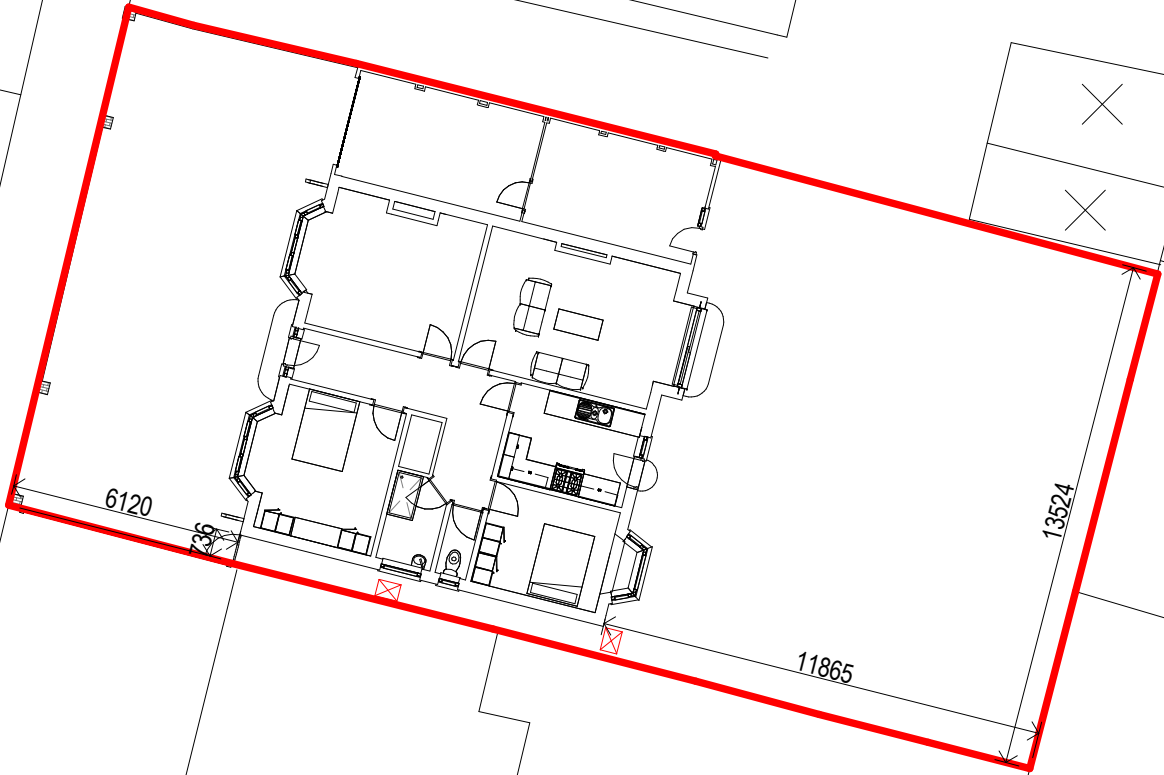


Reproduced from OS Plan by permission of the Ordnance Survey on behalf of Her Majesty's Stationery Office (C) Crown Copyright License No. LIG 0288

Rev	By/Chk	Date	Description

Contractors are to check dimensions of all issued drawings and to notify the Architect immediately of any discrepancy

DO NOT SCALE

bga architects is the trading name of bernard gooding associates lp



architects

bga

© Copyright Reserved

kingsbridge house / 17-23 rectory grove / leigh on sea / essex / ss9 2ha

tel: 01702 471057 fax: 01702 470841

email: info@bga-architects.com web: www.bga-architects.com

QCV1

Client:
Narrate Properties Ltd

Project Description
274 Elmsleigh Drive
Leigh on Sea
Essex SS9 4JR

Drawing Title:
Site Plan - Existing

TOWN PLANNING

1 Site Plan - Existing
1 : 200

Project No.: 16-004	Dwg No.: 0-002	
Date: 17/02/16	Drawn By: SK	Chk By: PH
Scale: 1 : 200 @ A4	Revision	