





EXISTING SITE PLAN

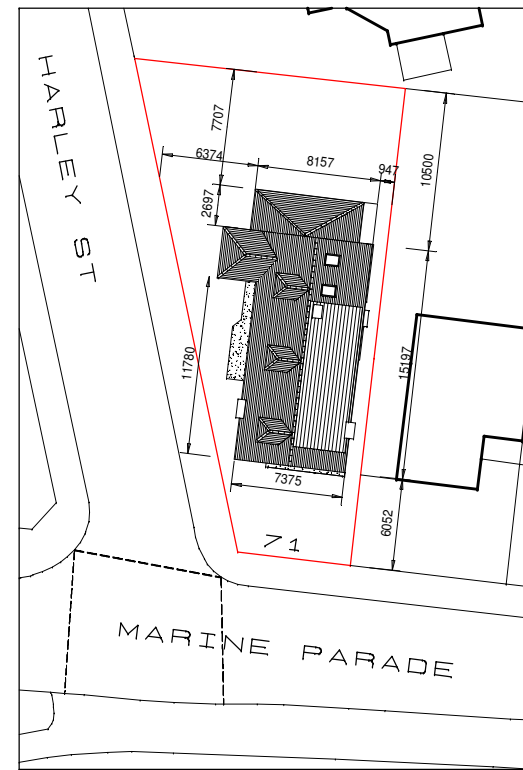

PROPOSED SITE PLAN

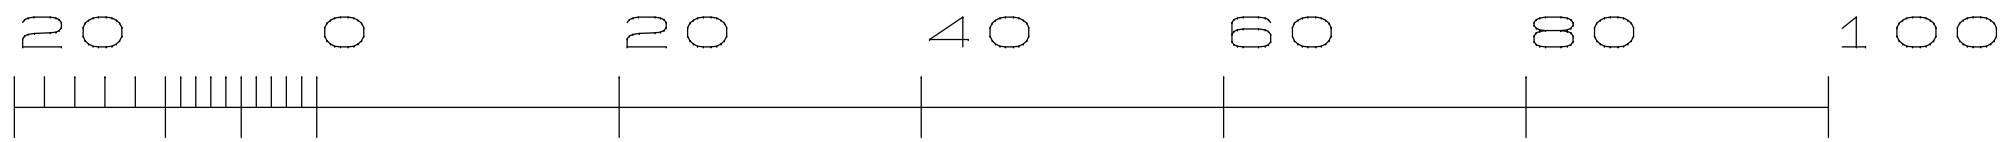

Metres

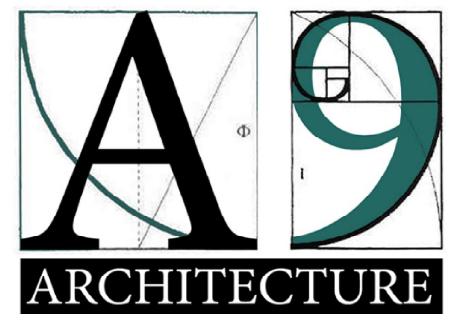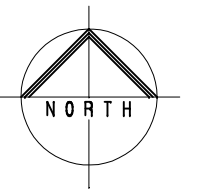

ARCHITECTURE
 325 London Road, Benfleet, Essex, SS7 1BL
 Info@A9Architecture.co.uk
 Tel: 01268 566100

Project:
 71 Marine Parade
 Leigh On Sea
 Essex
 SS92NQ

Drawing Title:
 Existing & Proposed Site Plan

Client:
 Martin Gibbons

Drawn: GL	Checked: AG	Date: 25/07/2016	Scale: 1:500	Paper Size A3
--------------	----------------	---------------------	-----------------	------------------

Job no. 761	Dwg. no. 01	Revised: B	<input checked="" type="checkbox"/> Preliminary <input type="checkbox"/> Design <input type="checkbox"/> Tender <input type="checkbox"/> Contract <input type="checkbox"/> Working
----------------	----------------	---------------	--