




Existing Ground Floor Plan 1:100
0 1 2 3 4 5

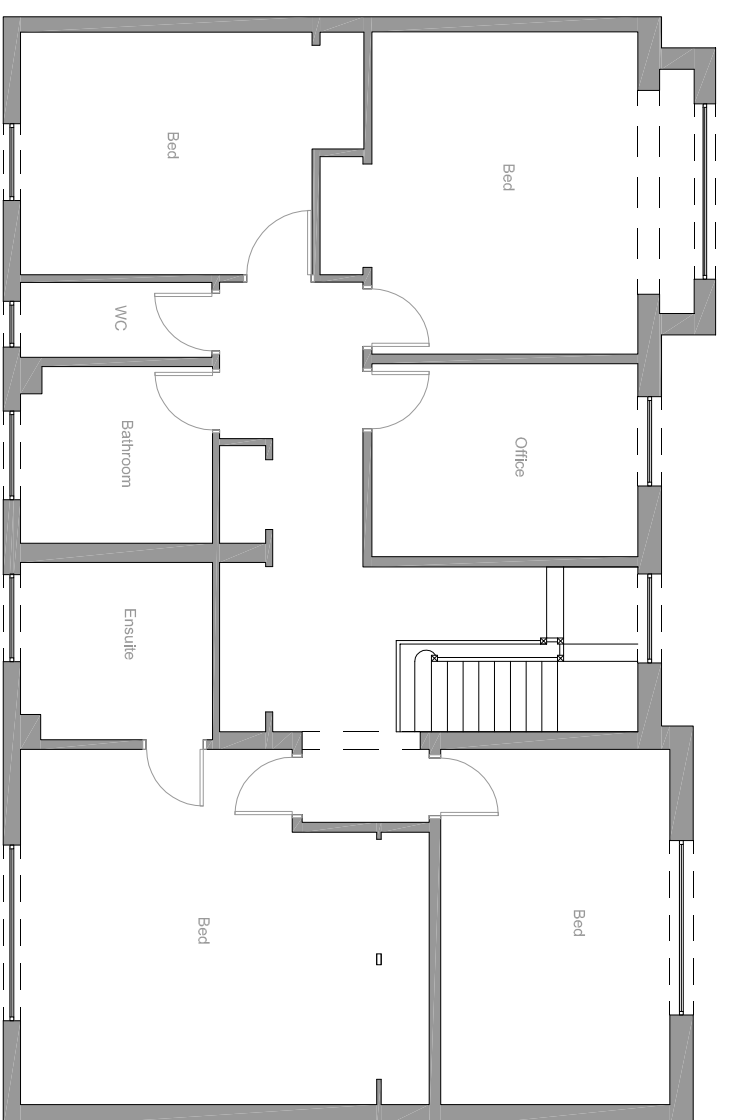


Existing First Floor Plan 1:100
0 1 2 3 4 5

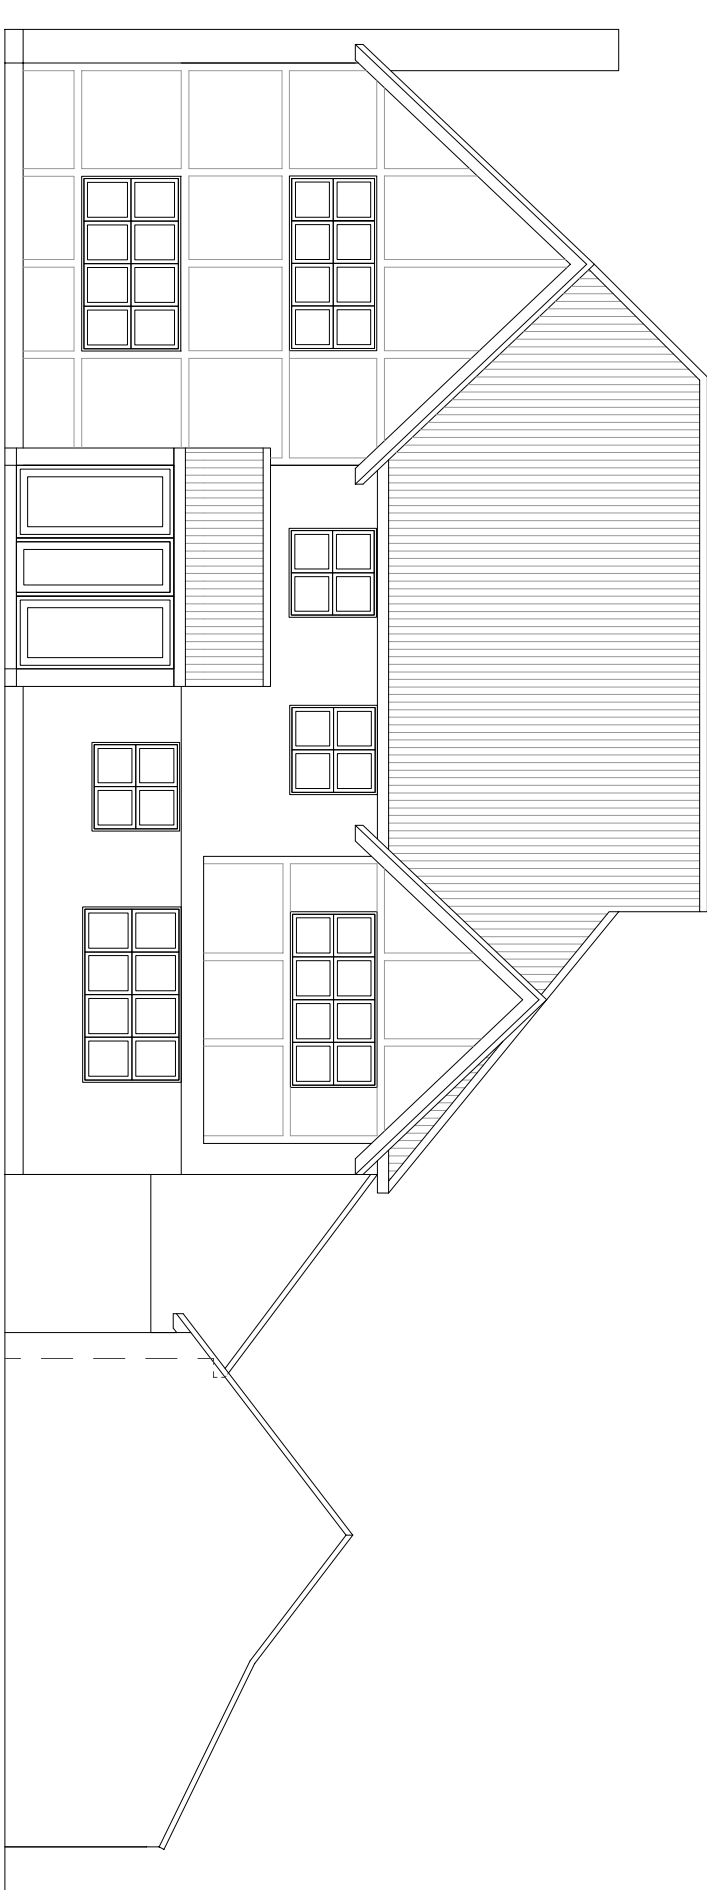


Existing Front Elevation 1:100
0 1 2 3 4 5

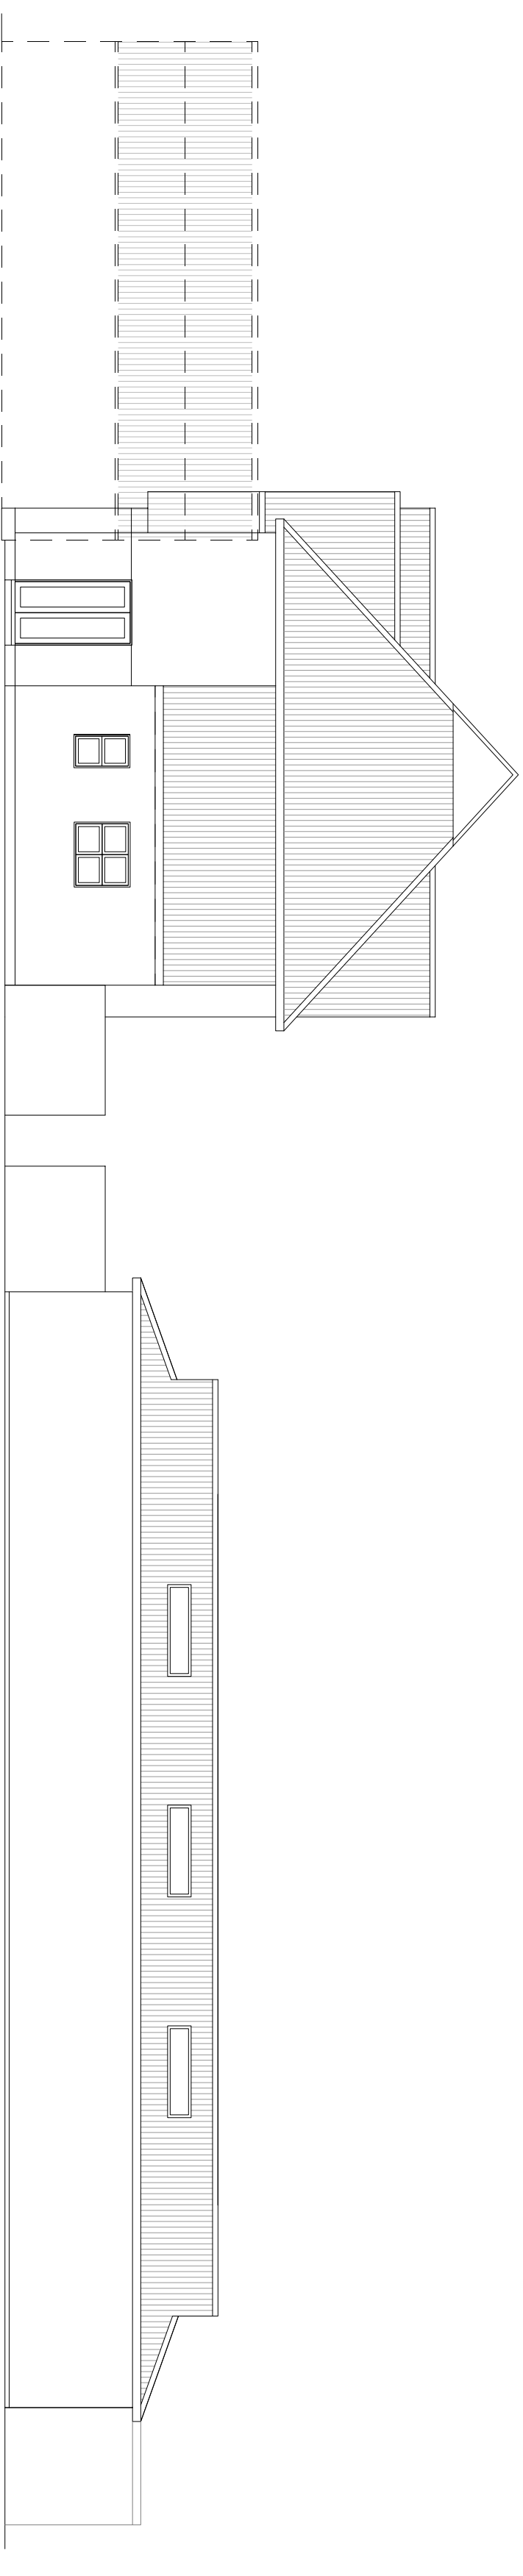


Existing Side Elevation 1:100
0 1 2 3 4 5

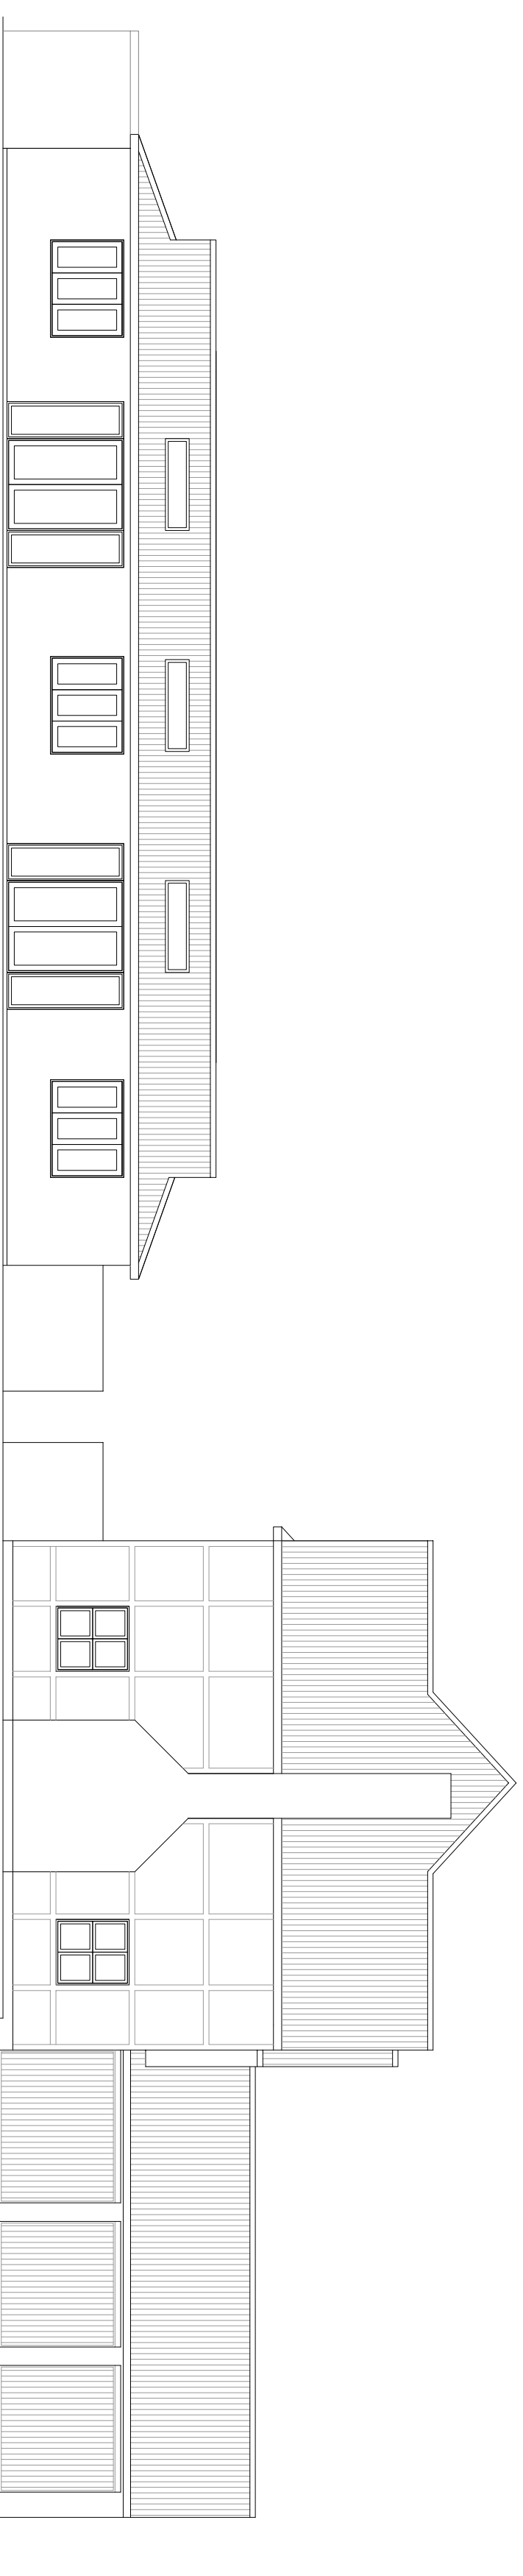


Existing Side Elevation 1:100
0 1 2 3 4 5

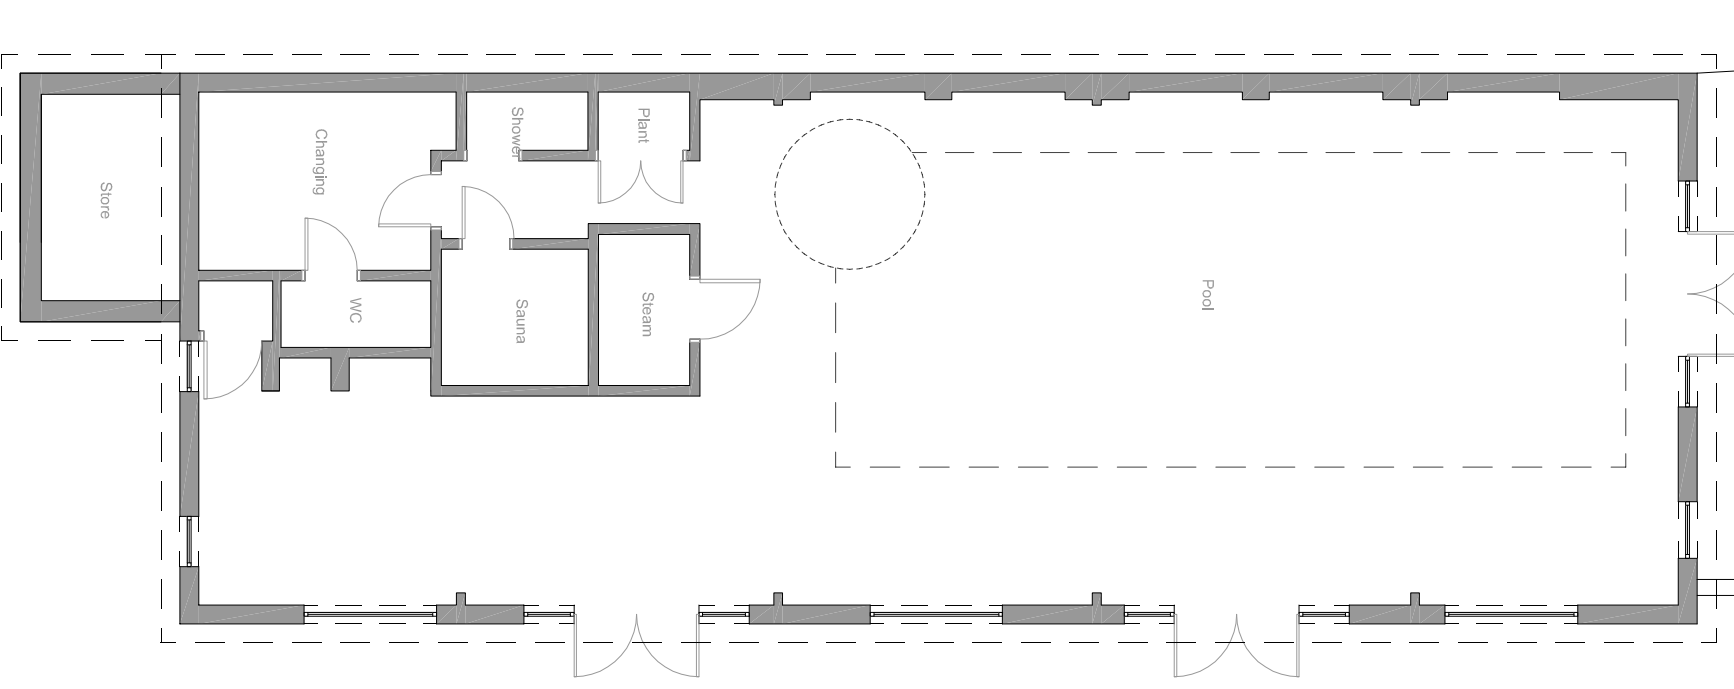

Existing Section 1:100
0 1 2 3 4 5

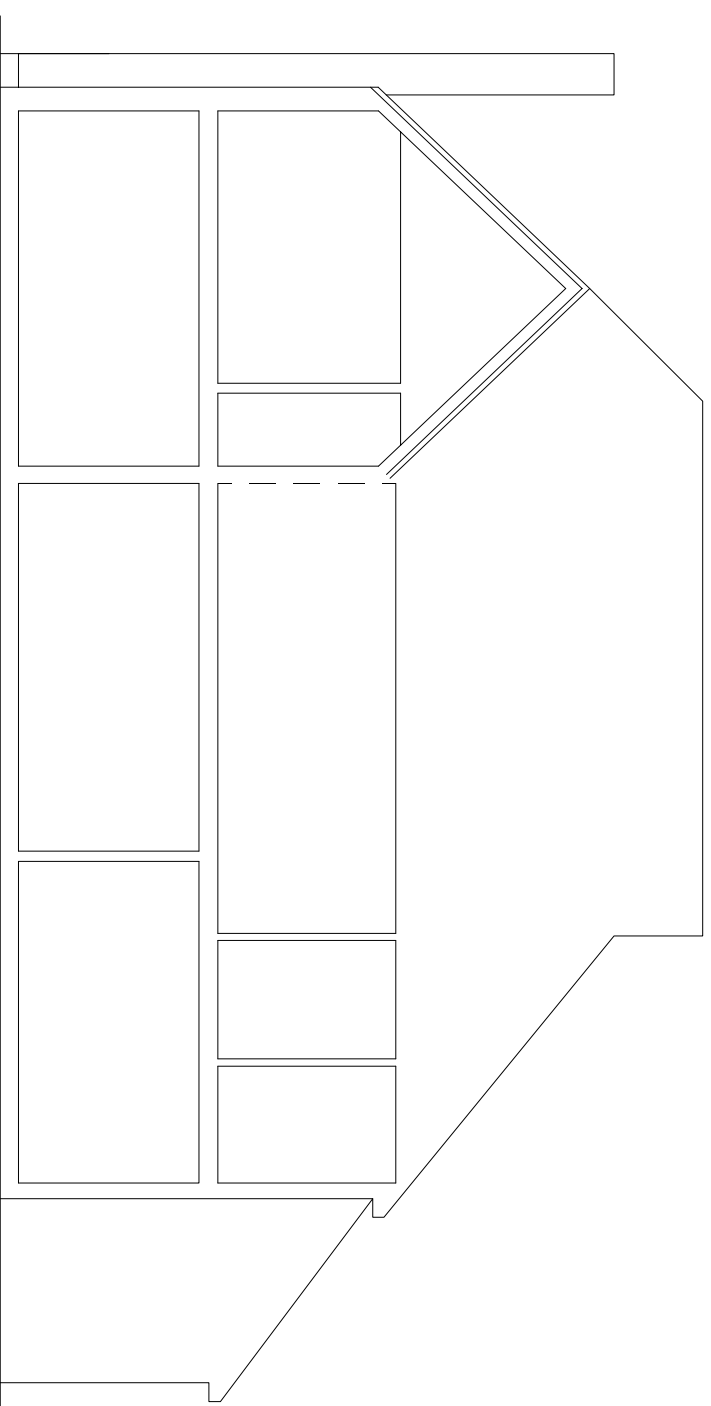

Existing Rear Elevation 1:100
0 1 2 3 4 5

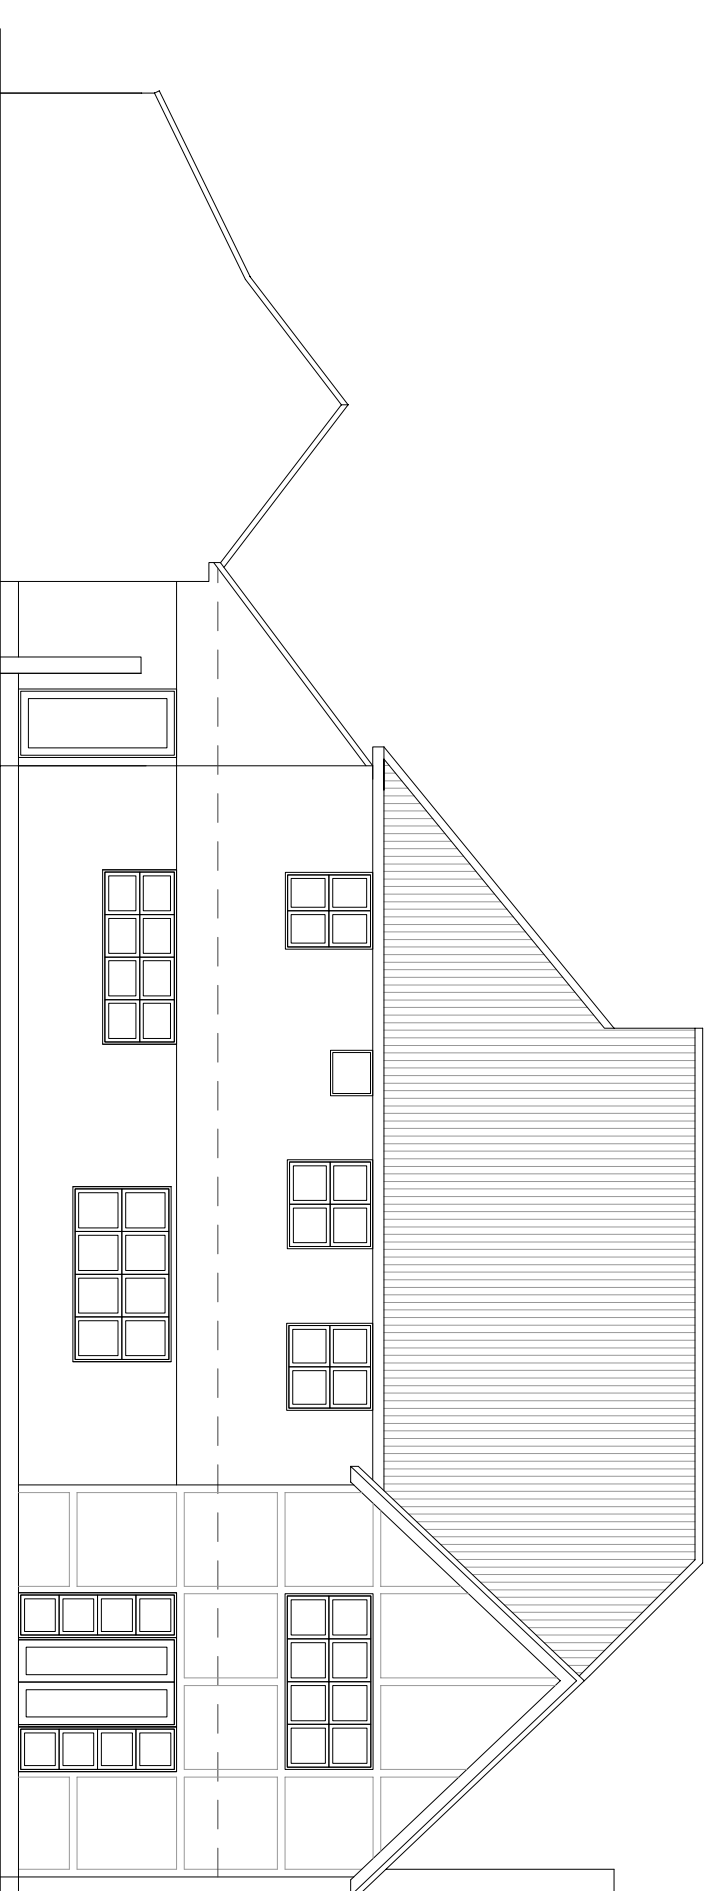

STATUS: AWAITING APPROVAL

PROJECT STAGE: DRAWN BY: CHECKED BY:
S3 - Developed Design RS SK
CLIENT: (Planning)
Mr & Mrs Siddique
PROJECT: 143 Green Lane Leigh on Sea, Essex
PROJECT NO: 2334414
PAGE NO: 20/29/12
DATE: 20/03/16
REVISION:
Existing
SCALE: 1:100 ON A1

BUILDER INFORMATION:
DO NOT BUILD FROM ANY DIMENSIONS GIVEN IN THIS DRAWING UNLESS THE BUILDER HAS CONTACTED THE ARCHITECT TO CONFIRM THAT ALL DIMENSIONS AND SPECIFICATIONS ARE CORRECT. THE ARCHITECT IS NOT RESPONSIBLE FOR ANY ERRORS OR OMISSIONS IN THIS DRAWING. THE ARCHITECT'S LIABILITY IS LIMITED TO THE DESIGN AND CONSTRUCTION OF THE BUILDING. THE ARCHITECT IS NOT RESPONSIBLE FOR ANY ERRORS OR OMISSIONS IN THIS DRAWING. THE ARCHITECT'S LIABILITY IS LIMITED TO THE DESIGN AND CONSTRUCTION OF THE BUILDING.