


NOTES

1. All dimensions to be checked and confirmed on site.
2. All discrepancies are to be reported to and resolved by the Architects before works are commenced.
3. This drawing is not to be scaled.
4. All work and materials to be in accordance with the Building Regulations and to comply with all relevant codes of practice and British Standards.

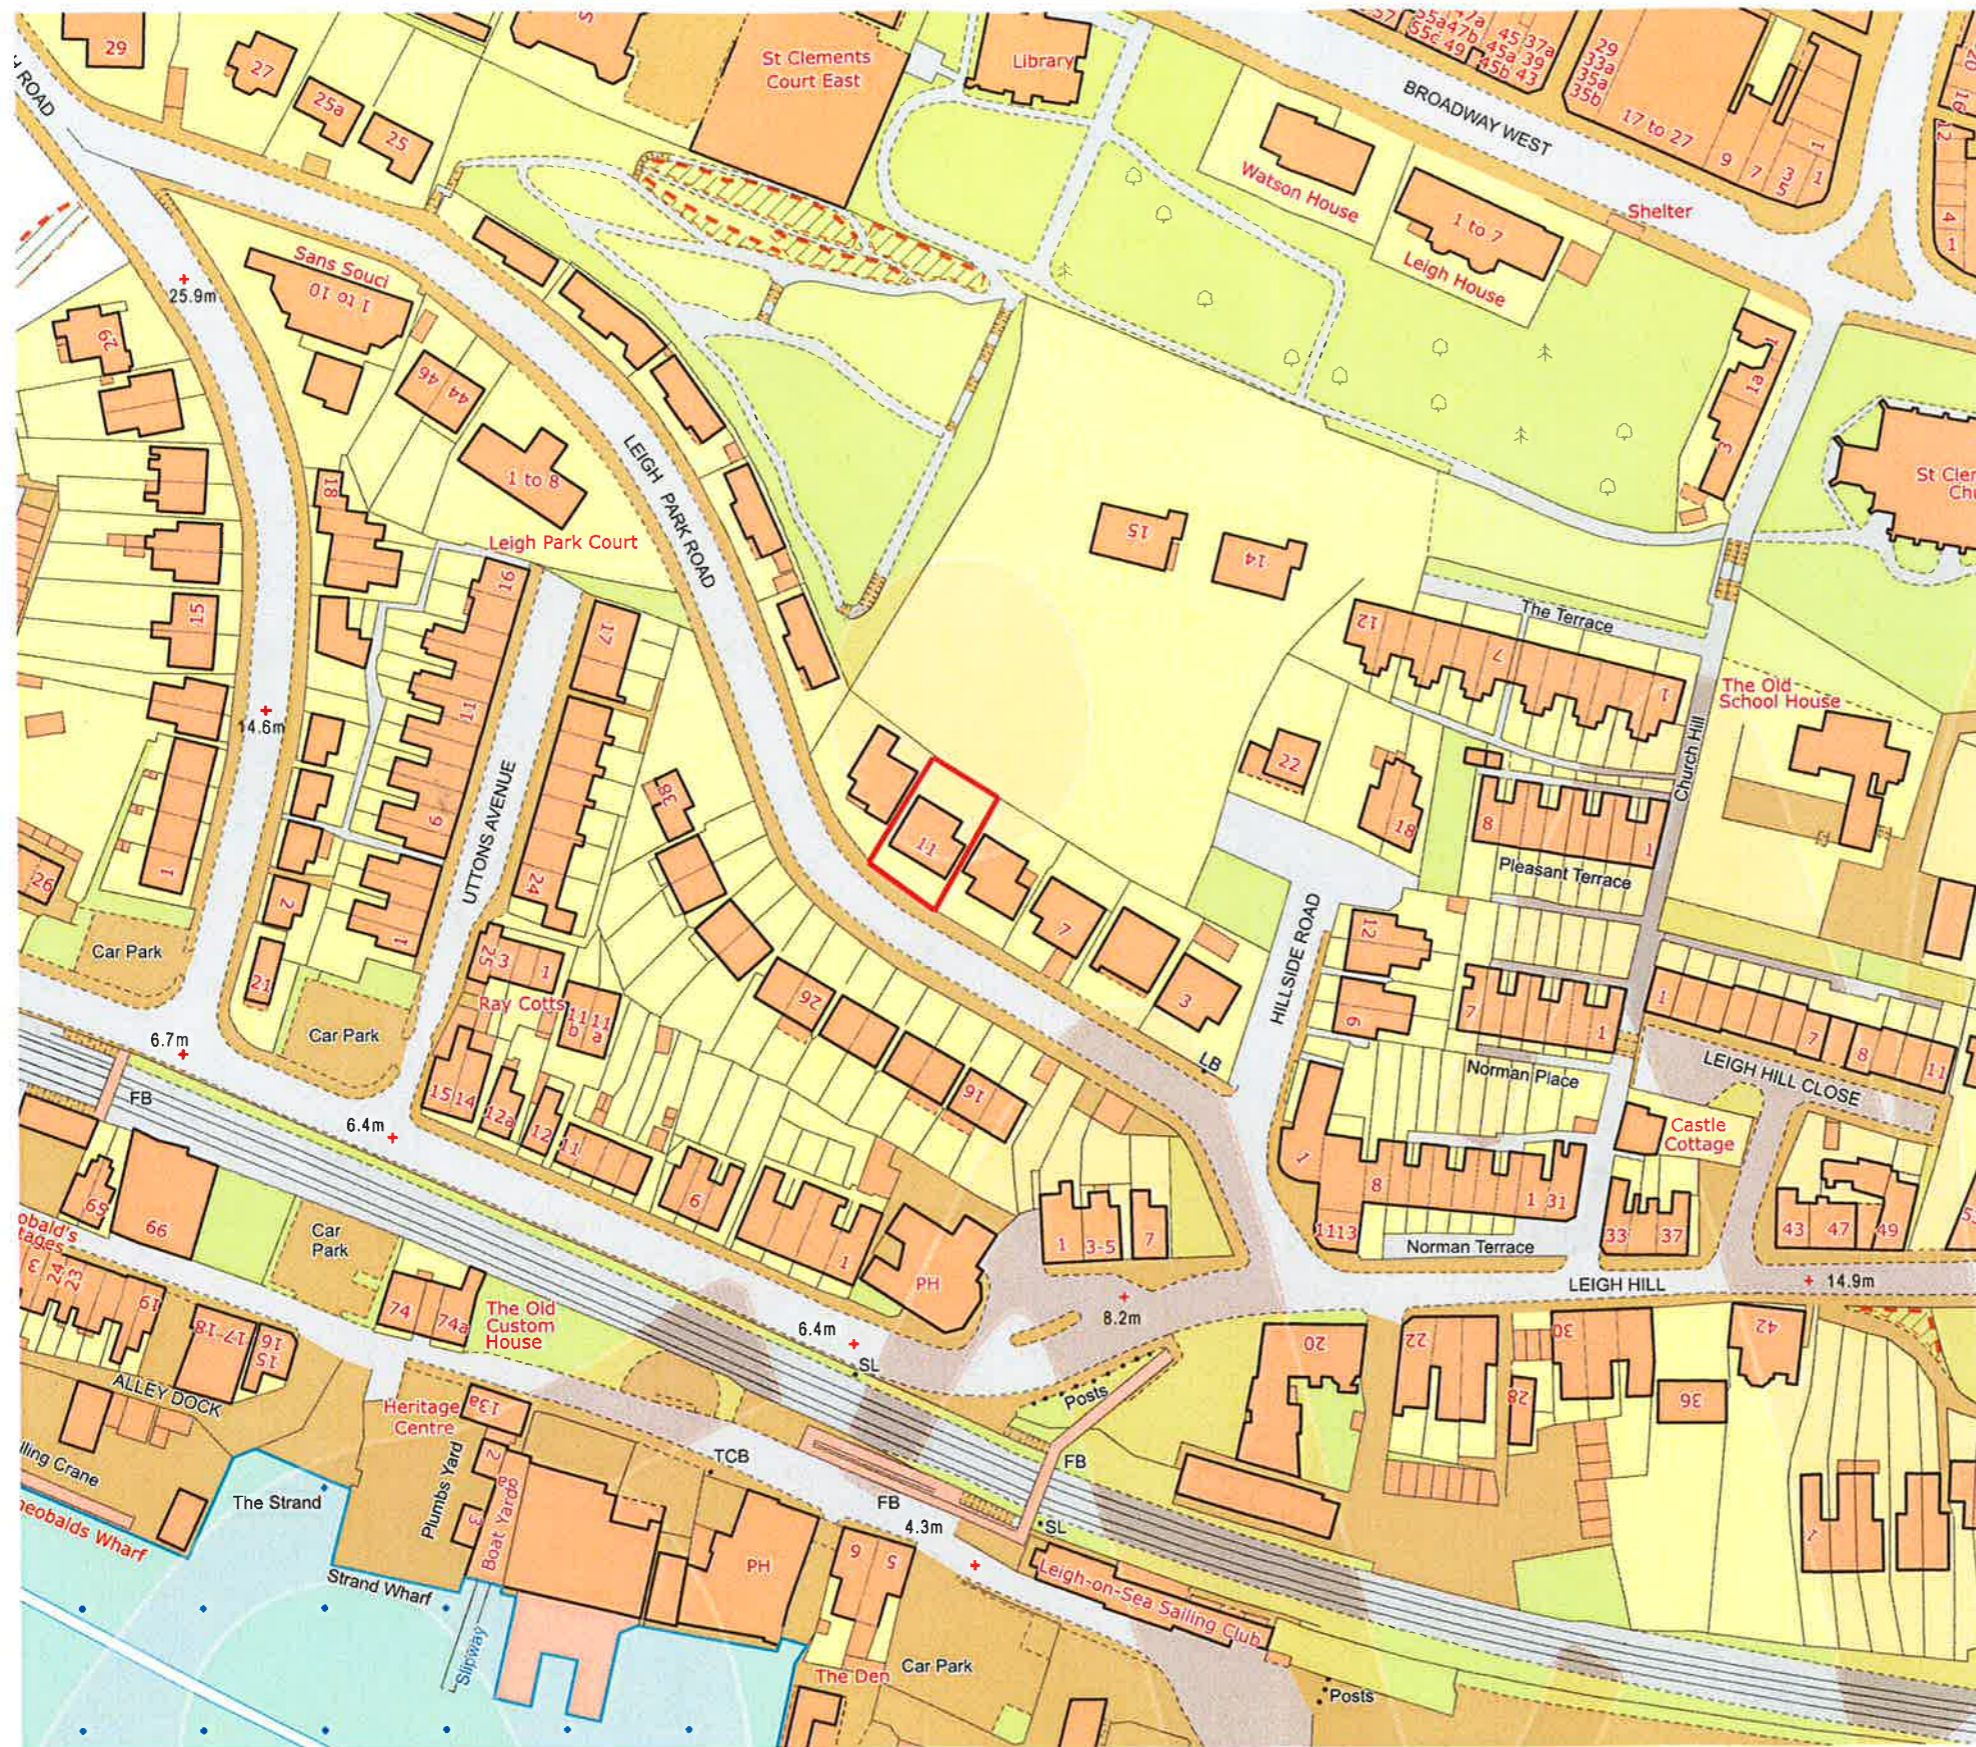

Drawing: SITE PLAN			
Client: EZRA/LITTLER			
Job: LEIGH PARK ROAD			
Dwg. No P104	Job No 90043	Scale 1:1250	Date 08/10/2015
 GLS architects 1 DOCK ROAD WATERFRONT STUDIOS LONDON, E16 1AH TELNO. 020 7404 1000 FAXNO. 020 7404 0500 enquiries@glсарchitects.co.uk Copyright Reserved Architecture, Interiors, Surveying & Planning			