


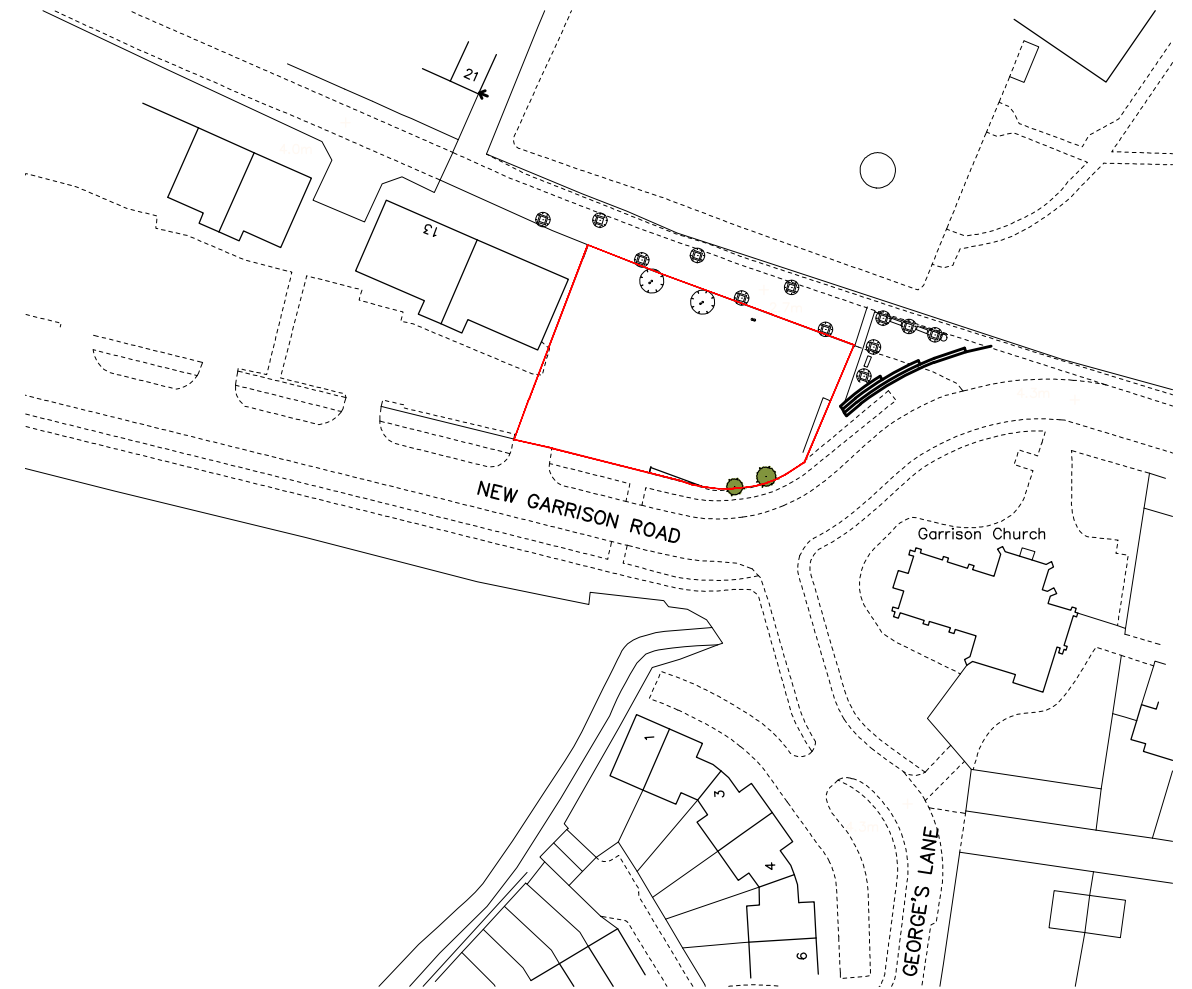

1 Site Plan

Scale: 1:500



2 Site Location Plan

Scale: 1:1250

A 24-06-2016 Revised to show roof plan and existing

REVISION DATE AMENDMENT
APS DESIGN ASSOCIATES LTD
 ARCHITECTURAL DESIGNERS AND PLANNING CONSULTANTS

PROJECT STAGE: Town Planning DRAWN BY: TE DATE: October 2015
 CLIENT:

PROJECT: New Garrison Road DRAWING NO: 01 REVISION:

DRAWING TITLE: Site plan SCALE: 1:500/1:1250@ A3

The Design Studio
 1 Cambridge Road (Rear)
 Nelson Street
 Southend-On-Sea
 Essex
 SS1 1ET
 Tel: 01702 469 769 - 01702 337328
 Email: admin@apsdesignsuk.com
 designteam@apsdesignsuk.com
 planning@apsdesignsuk.com
 Website: www.apsdesignsuk.com