


① Existing Front Elevation

Scale: 1:100



② Existing East Elevation

Scale: 1:100

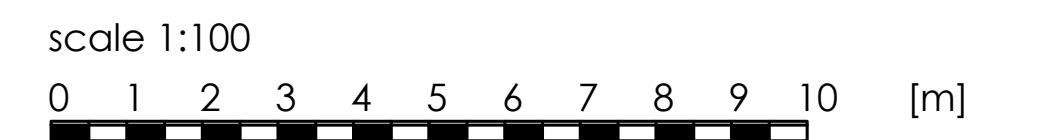

REVISION	DATE	AMENDMENT
APS DESIGN ASSOCIATES LTD ARCHITECTURAL DESIGNERS AND PLANNING CONSULTANTS		
PROJECT STAGE:	DRAWN BY:	DATE:
Town Planning	TE	October 2015
CLIENT:		
PROJECT:		
New Garrison Road		
JOB NO:	DRAWING NO:	REVISION:
2200	03	
DRAWING TITLE:		
Existing Elevations		
The Design Studio		
1 Cambridge Road (Rear)		
Nelson Street		
Southend-On-Sea		
Essex		
SS1 1ET		
Tel: 01702 469 769 - 01702 337326		
Email: admin@apdesignsuk.com		
designteam@apdesignsuk.com		
planning@apdesignsuk.com		
Website: www.apdesignsuk.com		