


Existing: Vacant Site
Grass/Car Parking

1 Site Plan

Scale: 1:100

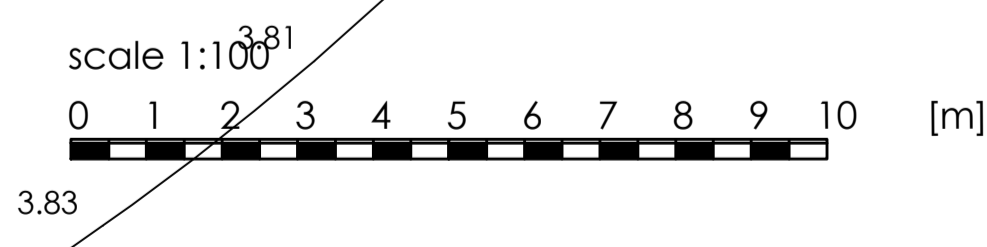

REVISION DATE AMENDMENT
APS DESIGN ASSOCIATES LTD
 ARCHITECTURAL DESIGNERS AND PLANNING CONSULTANTS
 PROJECT STAGE: Town Planning DRAWN BY: TE DATE: October 2015
 CLIENT:
 PROJECT: New Garrison Road
 JOB NO: 2200 DRAWING NO: 02 REVISION:
 DRAWING TITLE: Existing Plan SCALE: 1:100 @ A1
 The Design Studio 11 Cambridge Road (Rear) Nelson Street Southend-On-Sea Essex SS1 1ET
 Email: admin@apsdesignsuk.com design@apsdesignsuk.com
 Tel: 01702 469 769 - 01702 337328
 Website: www.apsdesignsuk.com