




NEW GARRISON ROAD

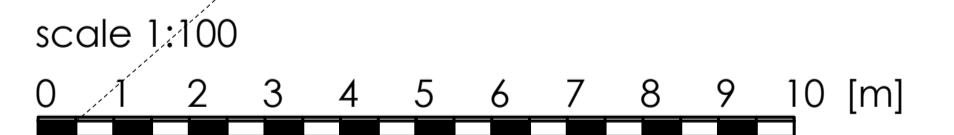

1 Proposed Site Plan

Scale: 1:100

REVISION DATE AMENDMENT
APS DESIGN ASSOCIATES LTD
 ARCHITECTURAL DESIGNERS AND PLANNING CONSULTANTS
 PROJECT STAGE: Town Planning DRAWN BY: TE DATE: June 2015
 CLIENT:

PROJECT: New Garrison Road
 JOB NO: DRAWING NO: 04 REVISION:
 DRAWING TITLE: Proposed Site plan SCALE: 1:100 @ A1
 The Design Studio
 1 Cambridge Road (Rear)
 Nelson Street
 Southend-On-Sea
 Essex
 SS1 1ET
 Tel: 01702 469 769 - 01702 337326
 Email: admin@apsdesignsuk.com
 designteam@apsdesignsuk.com
 planning@apsdesignsuk.com
 Website: www.apsdesignsuk.com