




1 Proposed Front Elevation

Scale: 1:100



2 Proposed Rear Elevation

Scale: 1:100

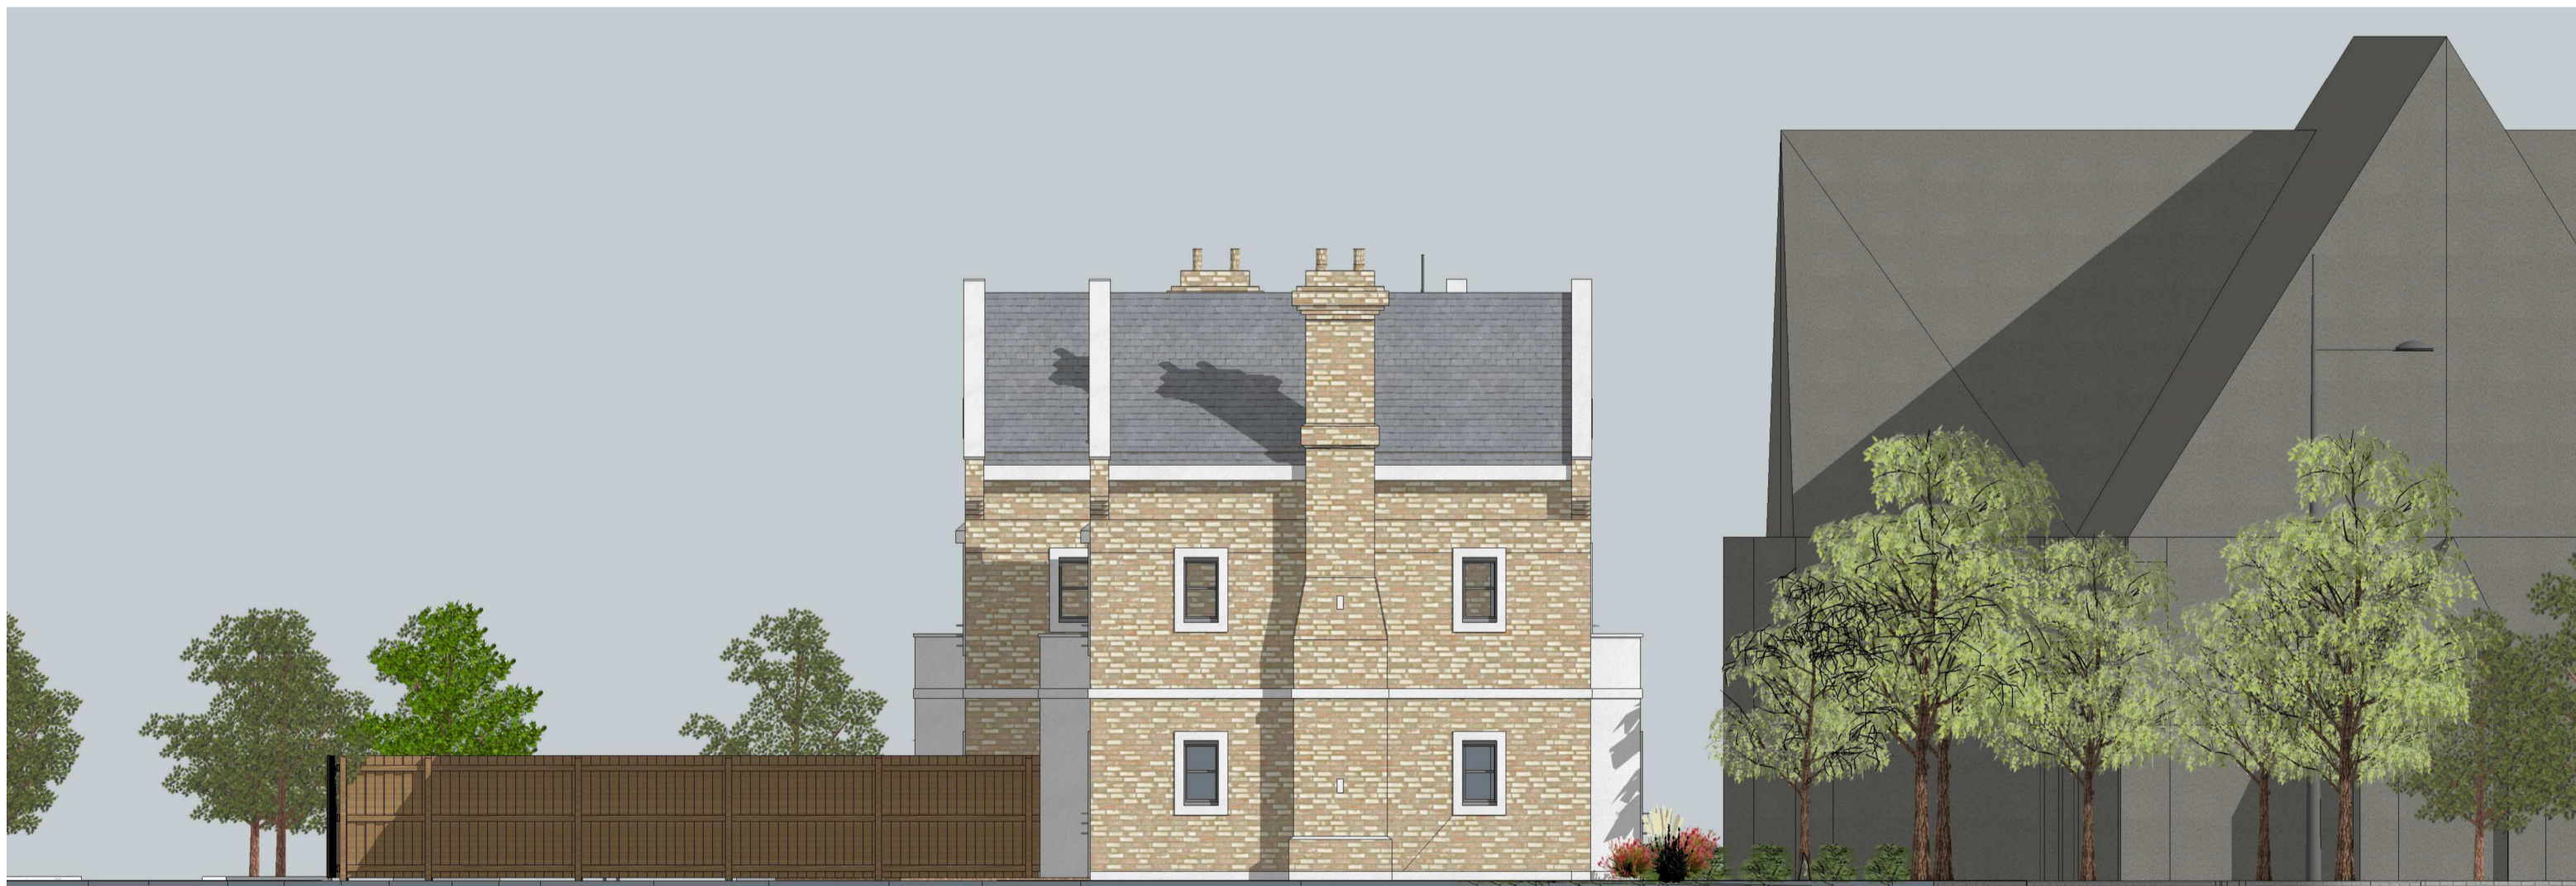

3 Proposed Side (West) Elevation


Scale: 1:100



4 Proposed Side (East) Elevation

Scale: 1:100

scale 1:100

 

A 04-02-2016 Revised External appearance and layout
 REVISION DATE AMENDMENT
APS DESIGN ASSOCIATES LTD
 ARCHITECTURAL DESIGNERS AND PLANNING CONSULTANTS
 PROJECT STAGE: Town Planning DRAWN BY: TE DATE: October 2015
 CLIENT:
 PROJECT: New Garrison Road
 JOB NO: 2200 DRAWING NO: 06 REVISION:
 DRAWING TITLE: Proposed Elevations SCALE: 1:100 @ A1
 The Design Studio
 1 Cambridge Road (Rear)
 Nelson Street
 Southend-On-Sea
 Essex
 SS1 1ET
 Tel: 01702 469 769 - 01702 337326
 Email: admin@apsdesignsuk.com
 designteam@apsdesignsuk.com
 planning@apsdesignsuk.com
 Website: www.apsdesignsuk.com