



EXG GROUND FLOOR
SCALE 1:1100

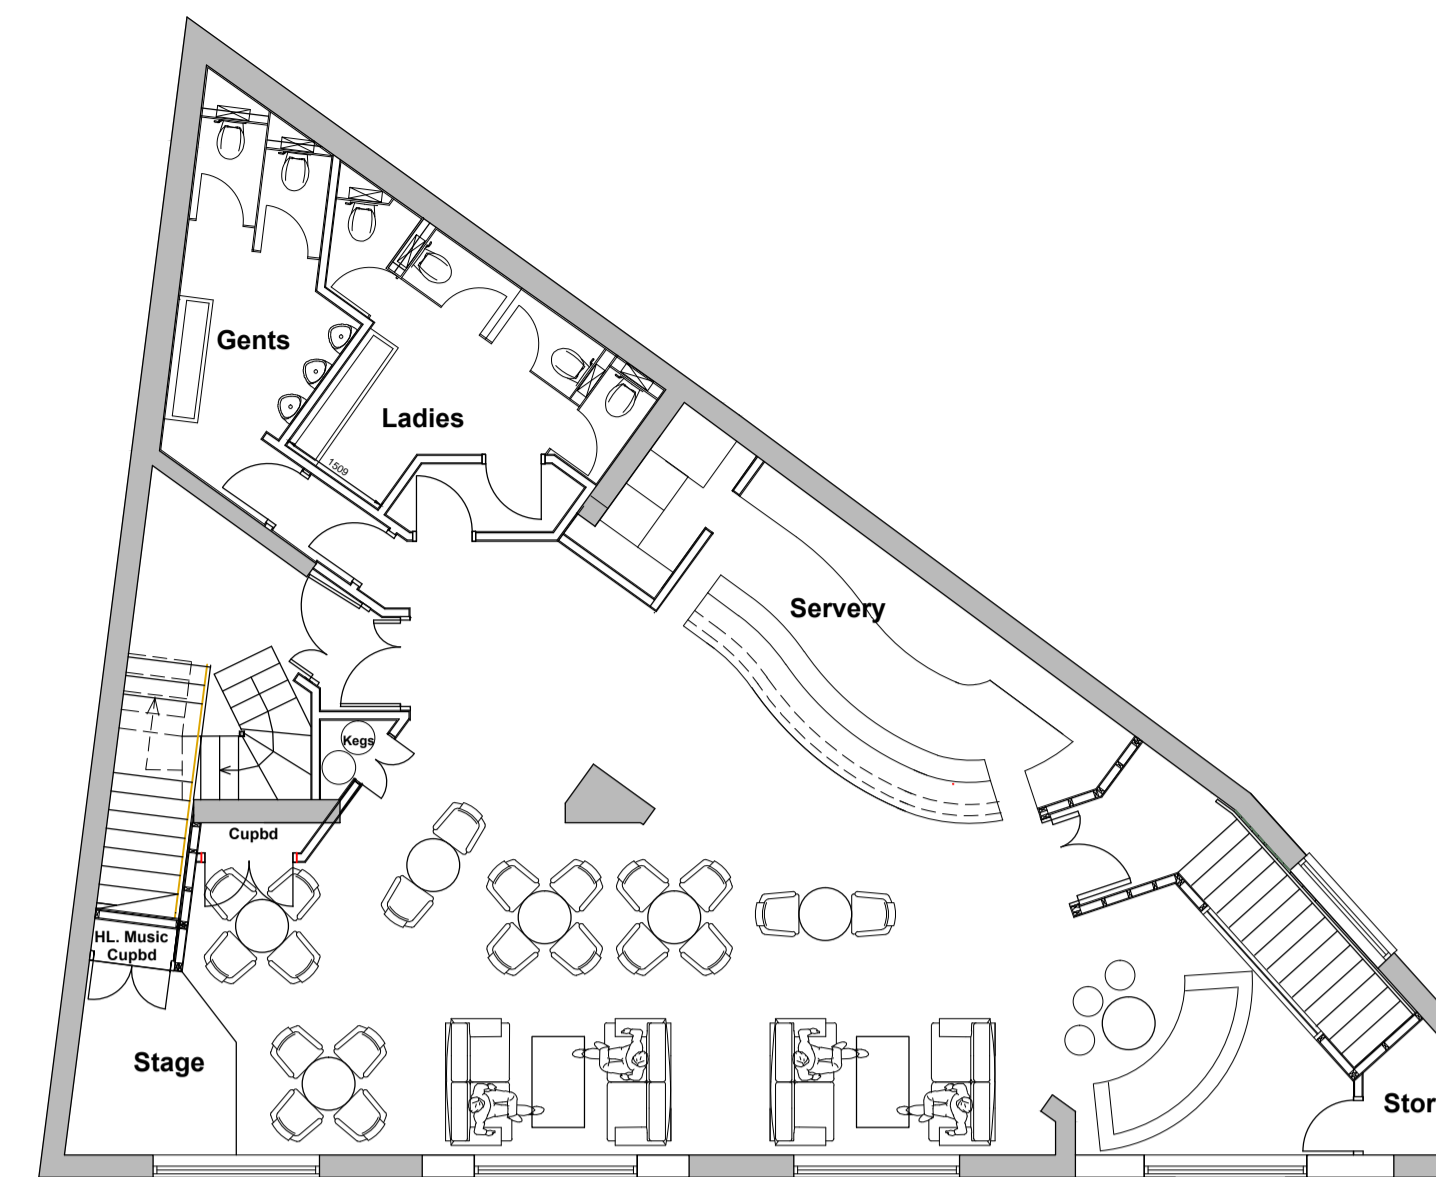

EXG FIRST FLOOR
SCALE 1:1100

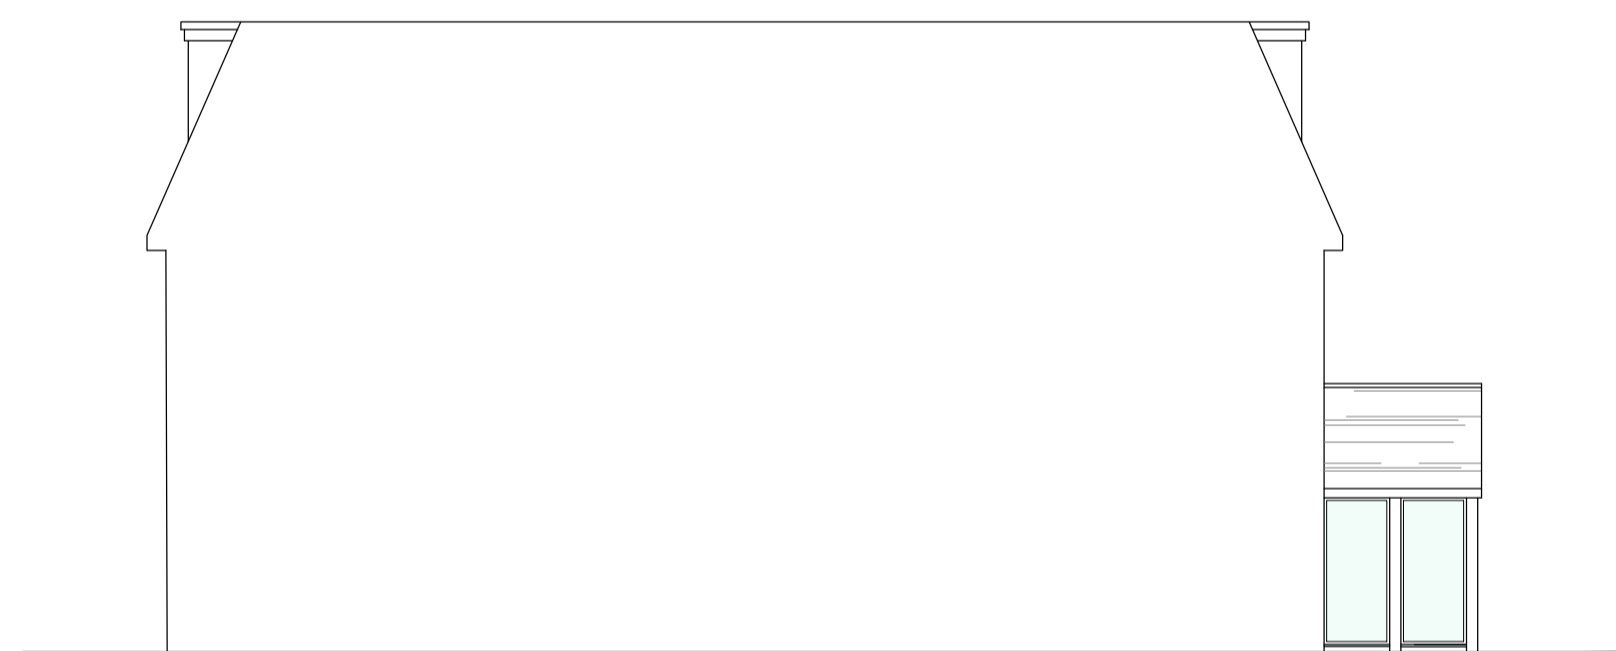


EXG NEIGHBOURING ELEVATION
SCALE 1:1100




EXG FRONT ELEVATION
SCALE 1:1100



EXG SIDE ELEVATION
SCALE 1:1100

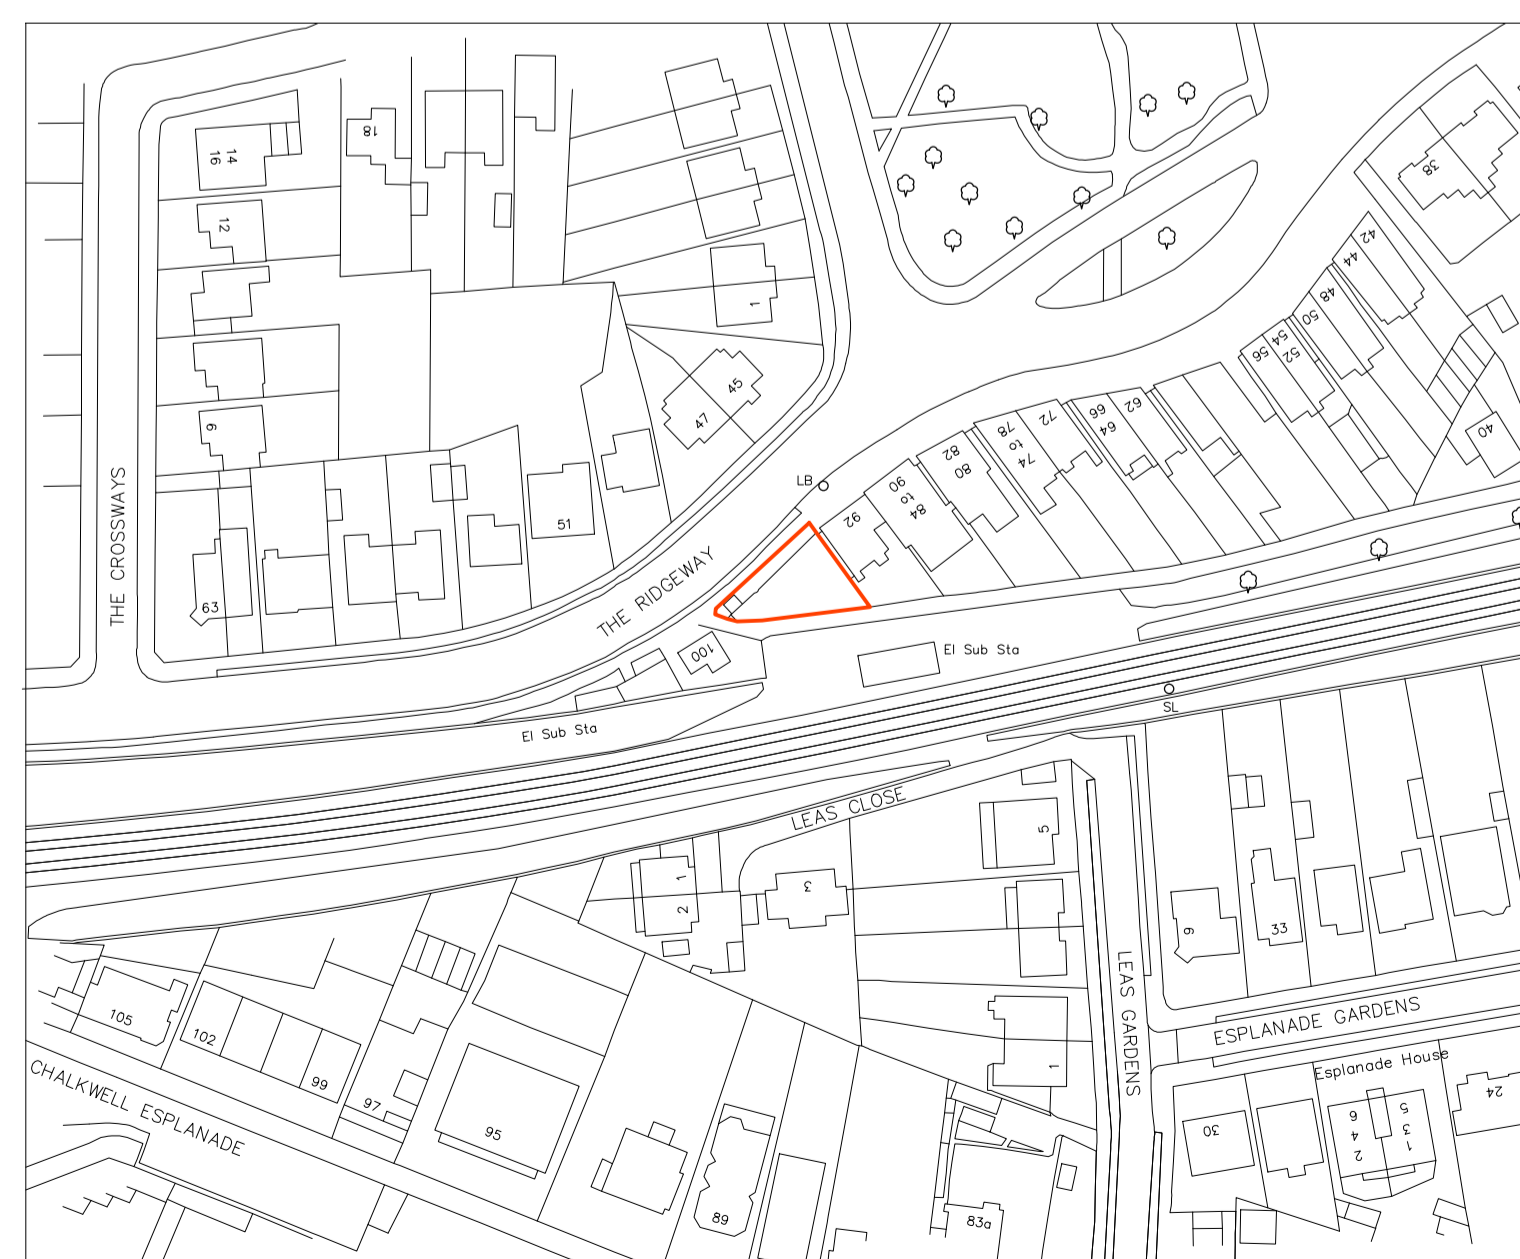

LOCATION PLAN
SCALE 1:1250

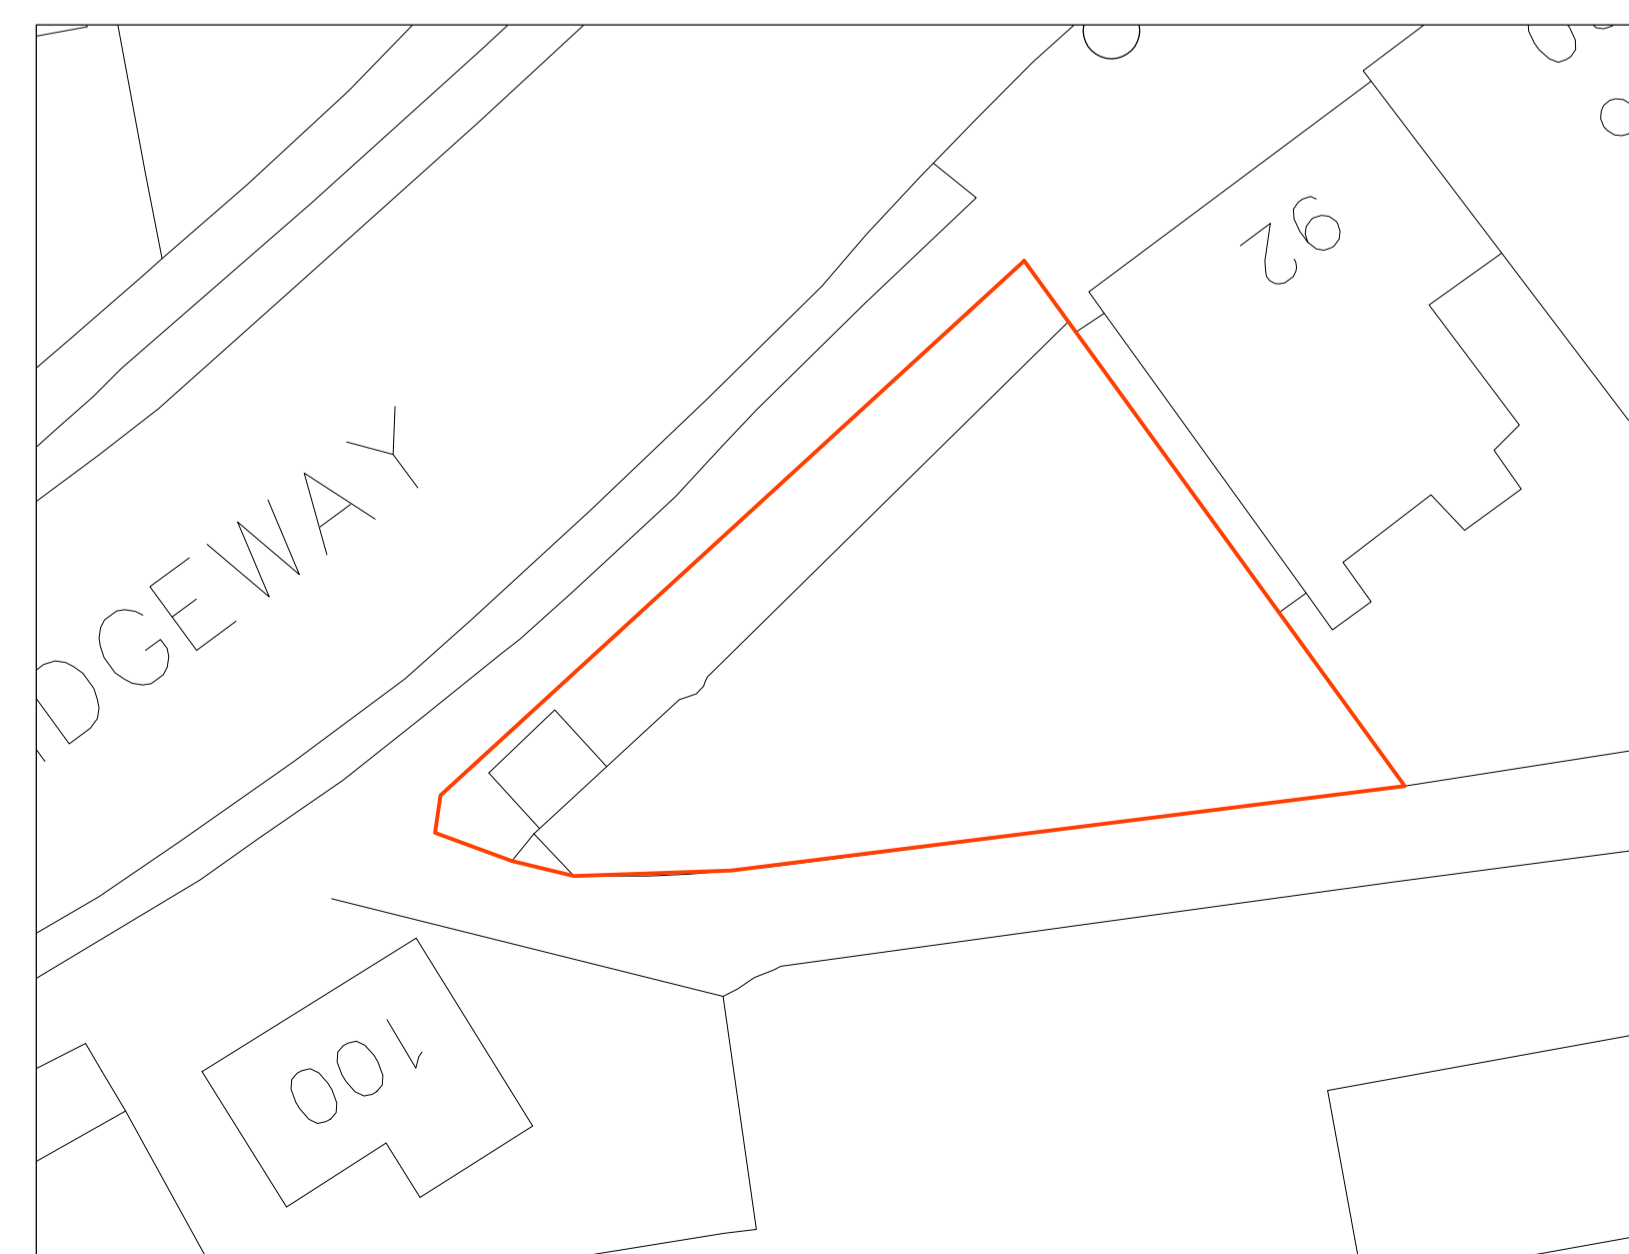

SITE PLAN
SCALE 1:1200

REV:	DATE:	1:50	AMENDMENT:
		1:100	



The Studio, 8 The Canthers, Thundersley,
Benfleet, Essex. SS7 3DJ
Tel: 01702 555411 / Fax: 01702 555411
E: info@stoneme.com W: www.stoneme.com

Client: **MR M HASSAN**

Project: **96 THE RIDGEWAY
WESTCLIFF-ON-SEA
SSO 8NU**

Drawing: **RETRACTABLE AWNING**

Date: **15.08.2016** Scale: **1:100 @ A1**

Project No.: **1576** Drawing No.: **35**

