




Existing rear landscape

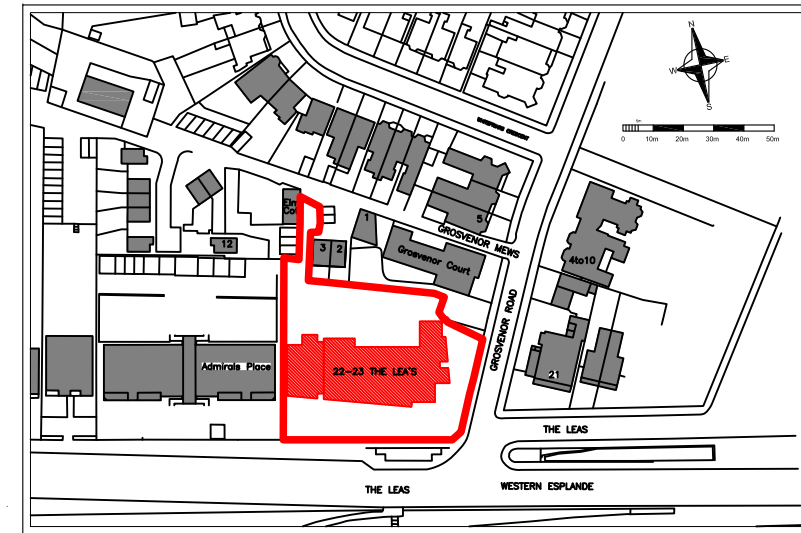

# SITE PLAN 1:2500 @A3



HIGH CONTAINMENT CURB  
1500MM FROM EDGE

HEDGE ROW AND VEHICLE-HIGH CONTAINMENT CURB

NEW BUILDING SIGNAGE

ThirdWay  
© Copyright

Copyright of this drawing belongs to & is vested in THIRDWAY INTERIORS and may not be reproduced or without written consent by THIRDWAY INTERIORS. Any persons, firm or company unlawfully reproducing or distributing this drawing or in any way infringing the copyright therein will be prosecuted.

This document is the property of THIRDWAY INTERIORS. Copyright is reserved by them, and the drawing is issued on the condition that it is not copied, reproduced or retained by, nor disclosed to any unauthorised person, either wholly or in part, without the consent in writing from THIRDWAY INTERIORS.

Drawing Approval			
Client Signature			
Printed Name			
ThirdWay Signature			
Date			
Specification Ref			
Status			
<input type="checkbox"/>	Preliminary/Info.		
<input type="checkbox"/>	Contract		
<input checked="" type="checkbox"/>	Planning		
<input type="checkbox"/>	Construction		
<input type="checkbox"/>	As-Built		
<input type="checkbox"/>	Building Control		

Revision Detail			
Rev	Detail	By	Date

PLANNING DRAWING

Client  
THE SHORE

Project Title  
22-23 THE LEAS  
WESTCLIFF-ON-SEA  
ESSEX  
SS0 8FF

Drawing Title  
LANDSCAPING  
PROPOSED ARRANGEMENT  
PLANNING DRAWING

Date: 17.02.16 Drawn By: DJ

Scale: 1:300@A3 Rev: E

Drawing No: TWI-1250-AF-D300

ThirdWay  
ThirdWay Interiors Ltd  
2nd Floor 3-5 Bleeding Heart Yard  
London EC1N 8SJ