





**GROUND FLOOR 1:100**

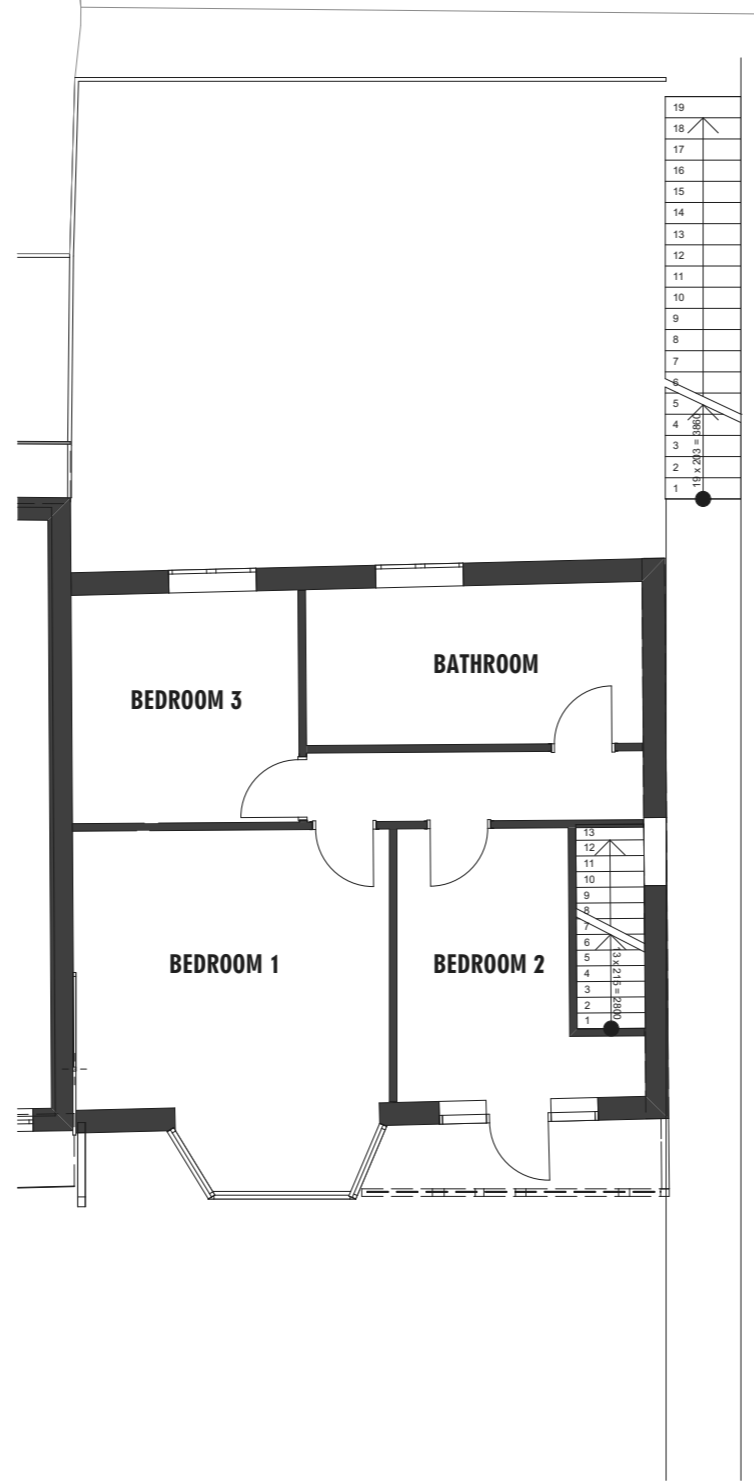

**FIRST FLOOR 1:100**

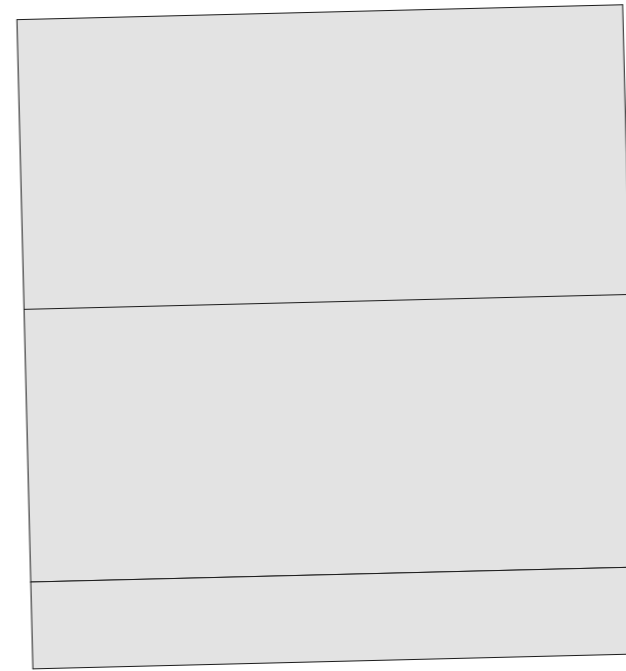

**ROOF PLAN 1:100**

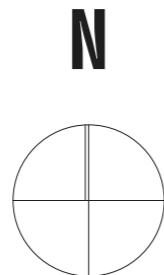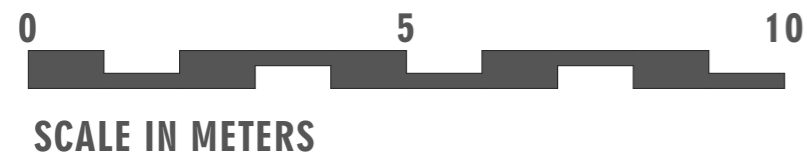

**A9 ARCHITECTS**

One Canada Square, Canary Wharf, London, E14 5DY  
 www.A9architects.com  
 TEL: +44 (0) 20 7470 9299 EMAL: info@a9architects.com

**PROJECT**

88 Undercliff Gardens  
 Leigh-on-Sea, Essex, SS9 1ED

**PROPOSED NEW BUILD 2-BEDROOM DETACHED HOUSE**

**DRAWING TITLE**

Existing Floor Plans

**CLIENT**

MR & MRS CAIN

**DRAWN CHECKED DATE SCALE**

AD, AG, SB AD, AG 19.08.2016 1:100@A3

**JOB No. DWG No. REVISION**

757 03 -