




GROUND FLOOR 1:100

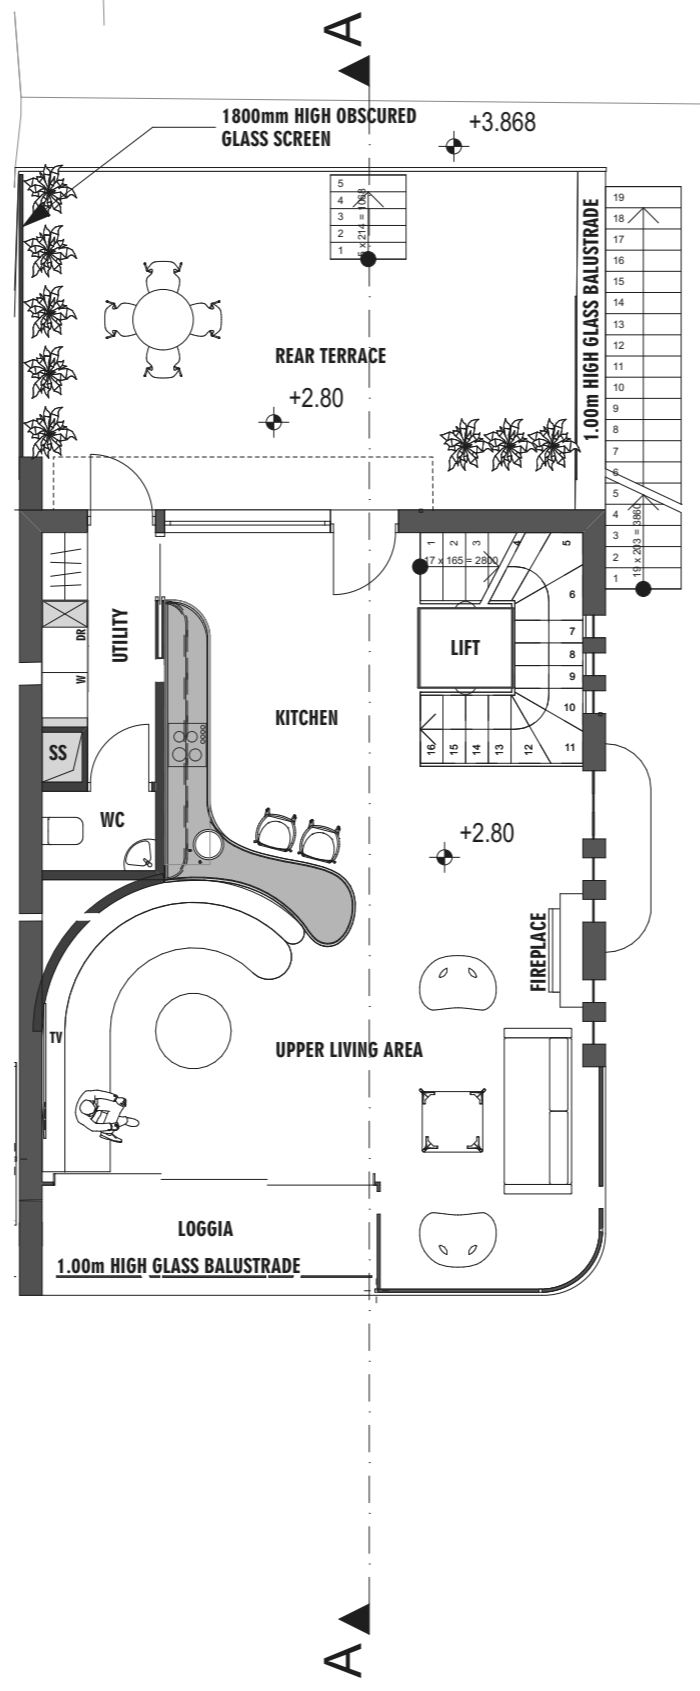


FIRST FLOOR 1:100

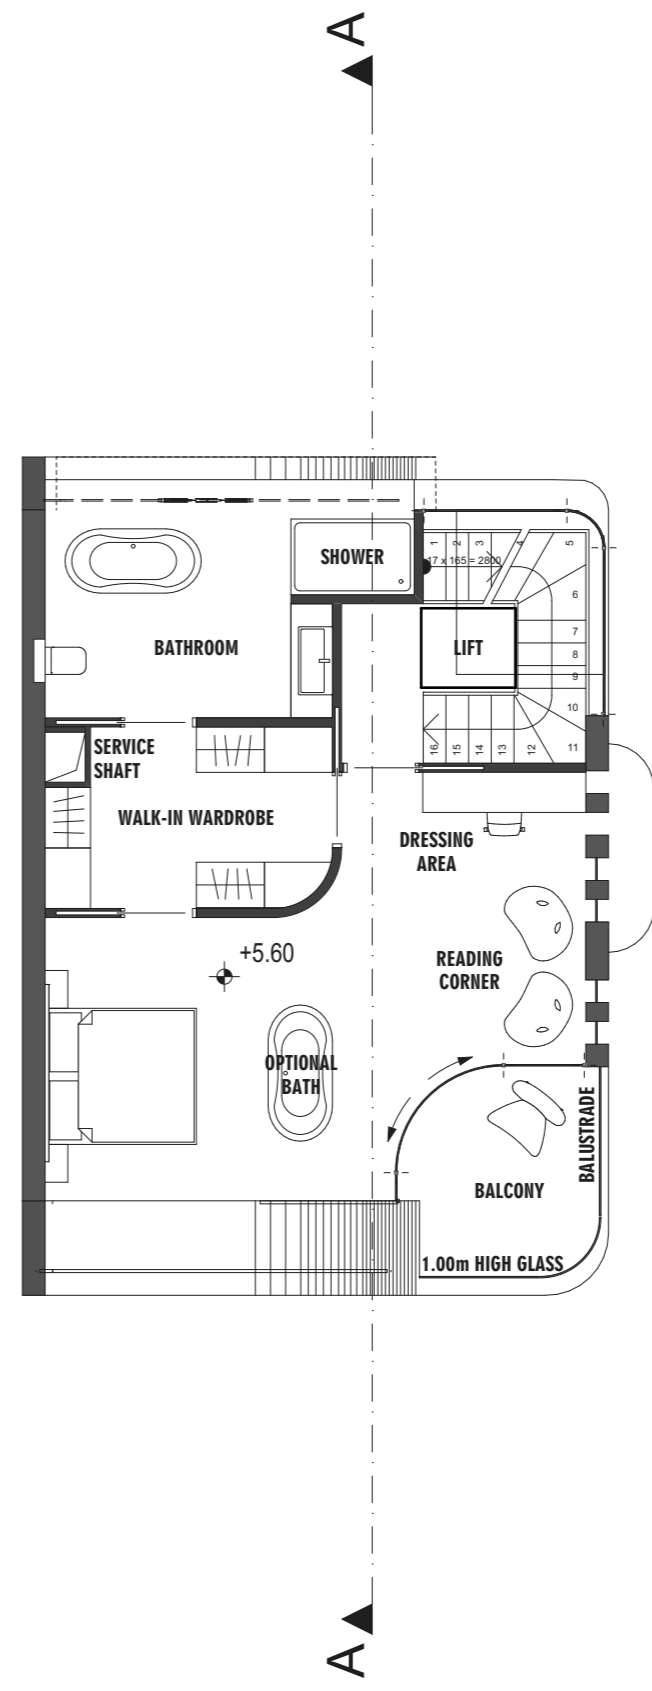


SECOND FLOOR 1:100

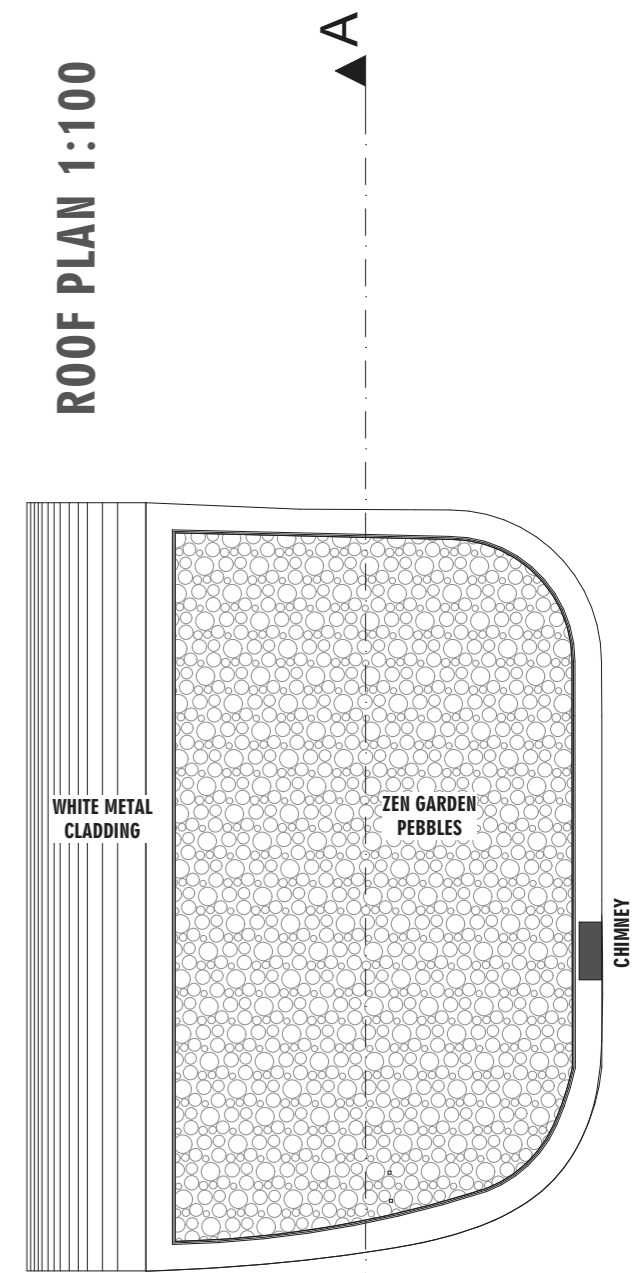

ROOF PLAN 1:100

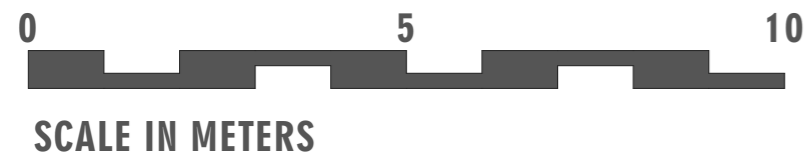

SCALE IN METERS

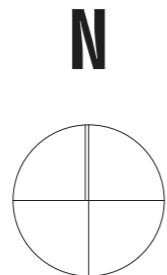

A9 ARCHITECTS

One Canada Square, Canary Wharf, London, E14 5DY
 www.A9architects.com
 TEL: +44 (0) 20 7470 9299 EMAL: info@a9architects.com

PROJECT

88 Undercliff Gardens
 Leigh-on-Sea, Essex, SS9 1ED

PROPOSED NEW BUILD 2-BEDROOM DETACHED HOUSE

DRAWING TITLE

Proposed Floor Plans

CLIENT

MR & MRS CAIN

DRAWN CHECKED DATE SCALE

AD, AG, SB AD, AG 19.08.2016 1:100@A3

JOB No. DWG No. REVISION

757 05 -