

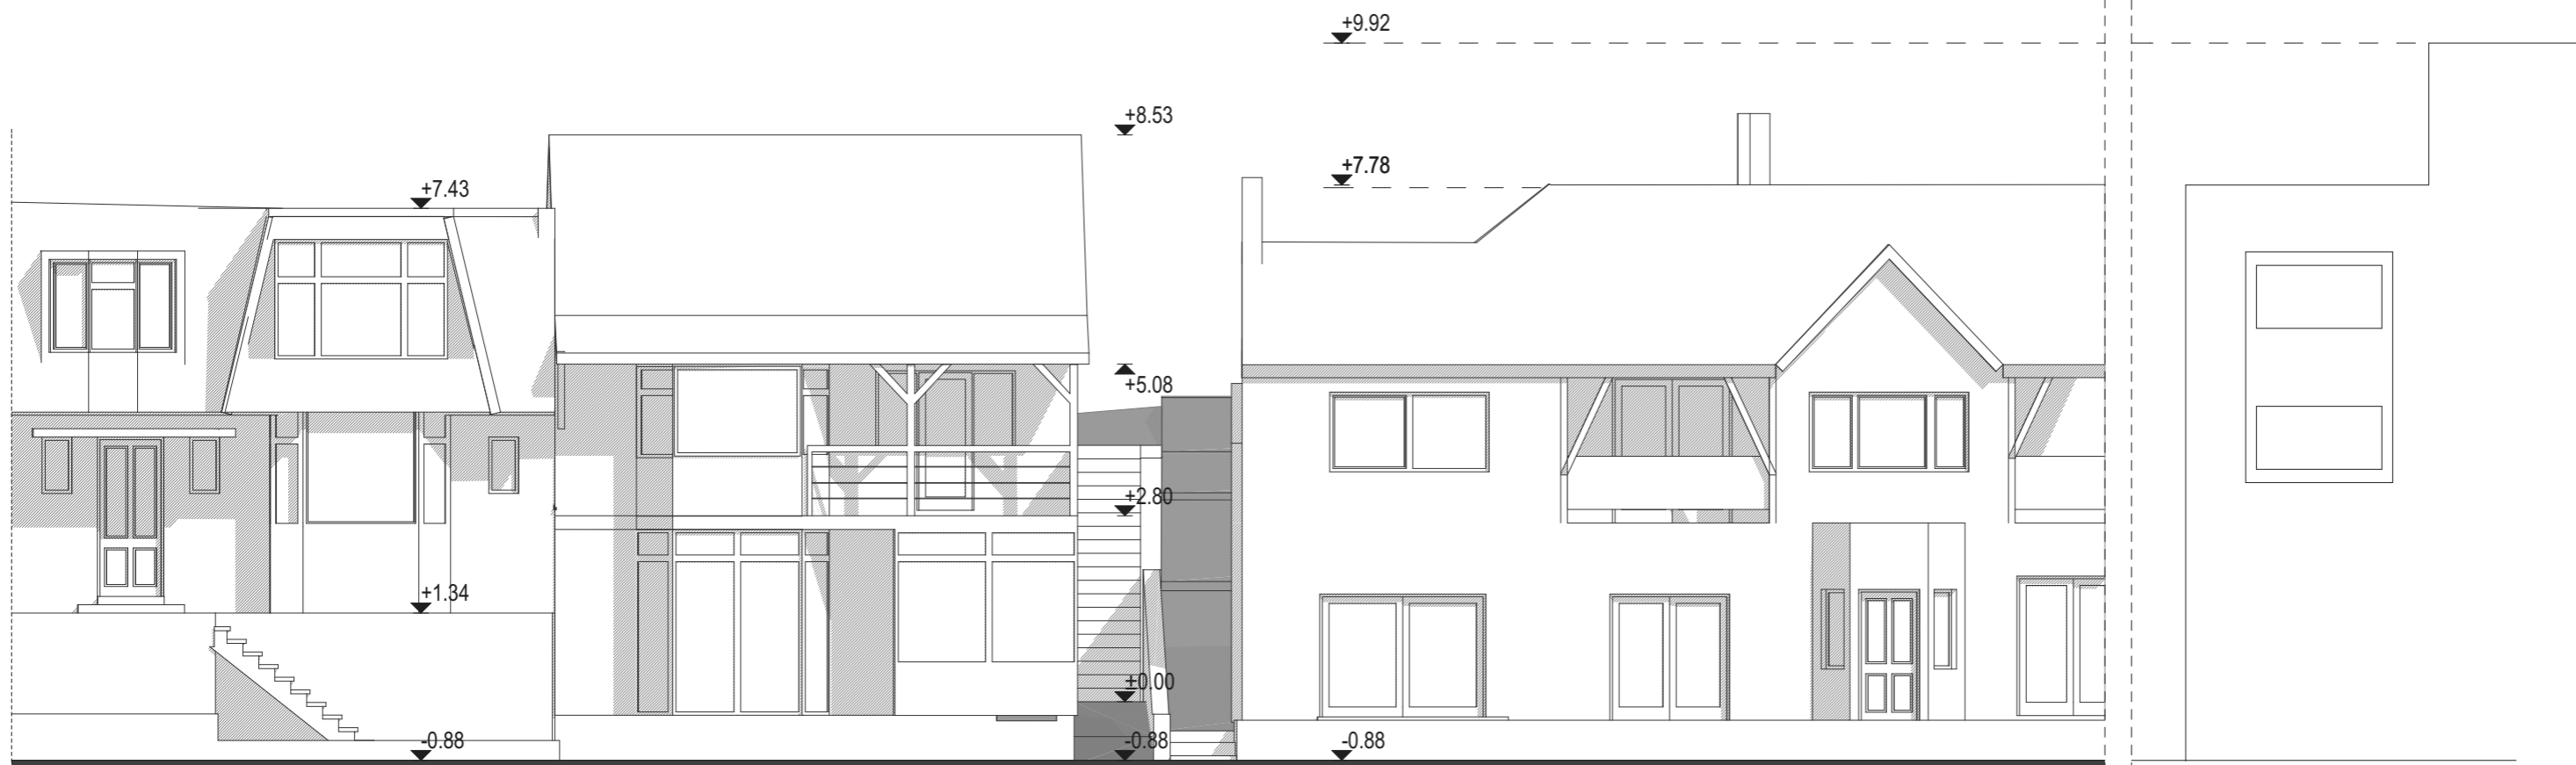



# FRONT ELEVATION 1:100

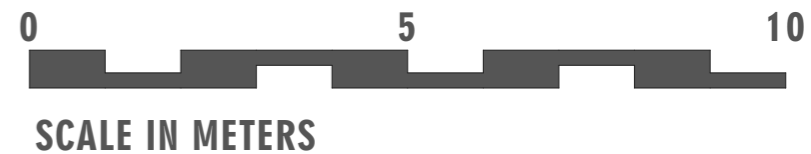

# REAR ELEVATION 1:100

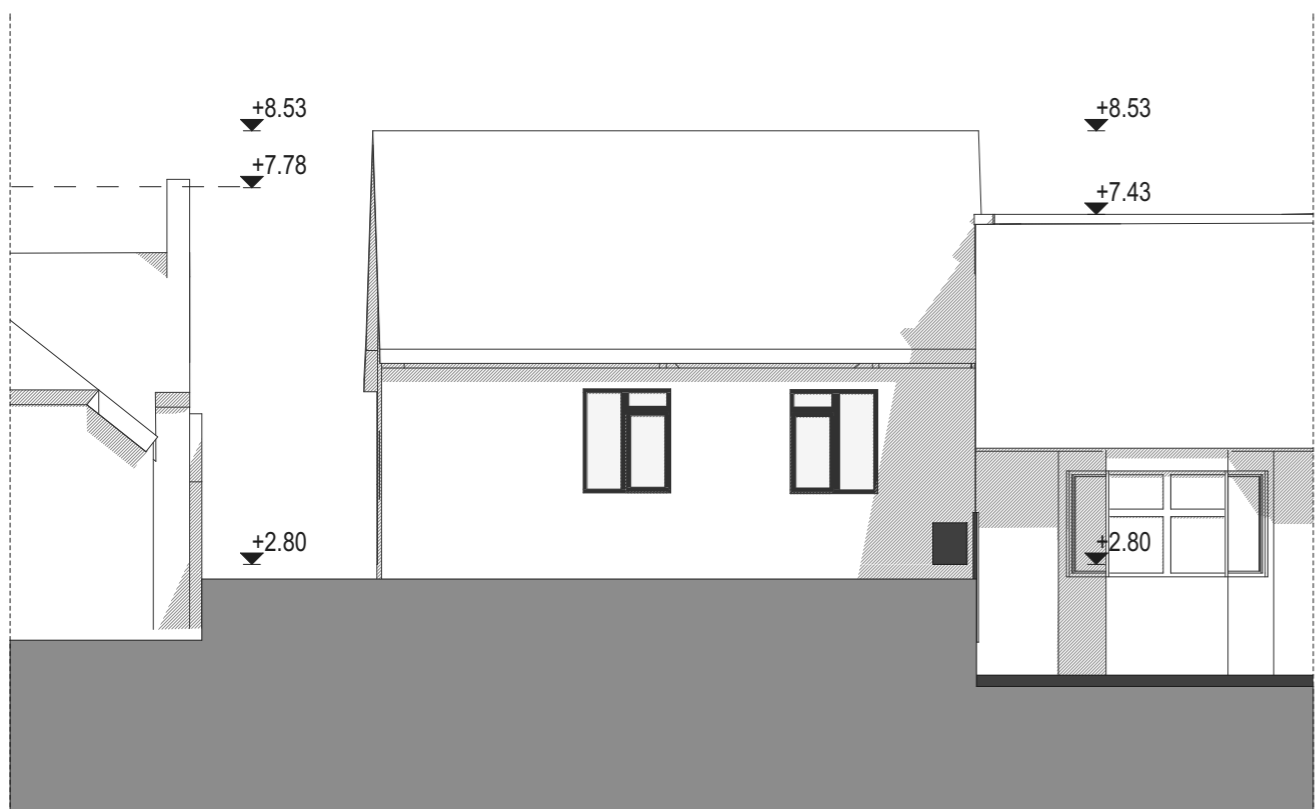

# FLANK ELEVATION 1:100

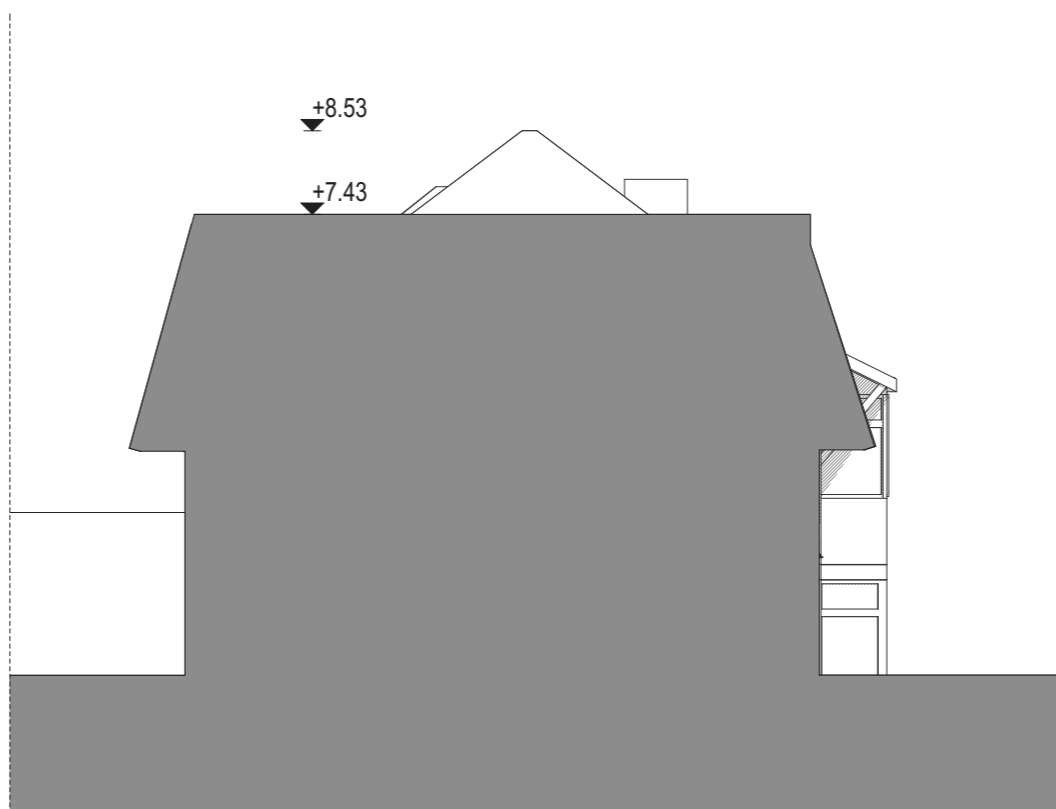

OG = OBSCURED GLAZING



## A9 ARCHITECTS

One Canada Square, Canary Wharf, London, E14 5DY  
www.A9architects.com  
TEL: +44 (0) 20 7470 9299 EMAL: info@a9architects.com

**PROJECT**

88 Undercliff Gardens  
Leigh-on-Sea, Essex, SS9 1ED

PROPOSED NEW BUILD 2-BEDROOM DETACHED HOUSE

**DRAWING TITLE**

Existing Front - Rear - Flank Elevations

**CLIENT**

MR & MRS CAIN

**DRAWN** **CHECKED** **DATE** **SCALE**

AD, AG, SB AD, AG 19.08.2016 1:100@A3

**JOB No.** **DWG No.** **REVISION**

757 04 -