

THE ROSLIN BEACH HOTEL



THORPE ESPLANADE, THORPE BAY, ESSEX, SS1 3BG

Do not scale this drawing. Work to figured dimensions only. This drawing is copyright of APS Designs and should only be reproduced with their express permission. Check all dimensions on site. Any discrepancies should be reported to APS Designs prior to commencement.



2 Existing Site Plan

Scale: 1:500

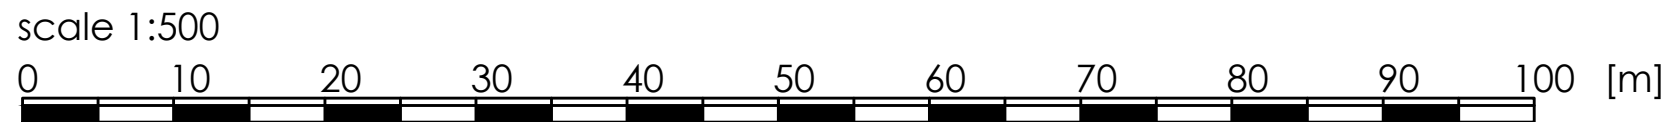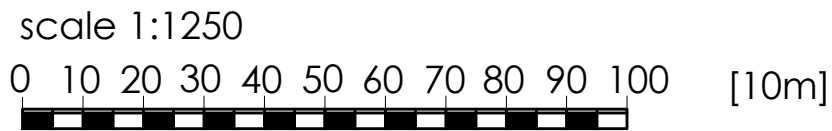

1 Existing Location Plan

Scale: 1:1250

REV D	27.10.2016	Amendments to parking
REV C	20.10.2016	Amendments to parking and floor plans
REV B	17.10.2016	Red line amended to incorporate No. 10 Clieveden Road
REV A	12.10.2016	Amendments made in line with email received 10.10.2016

REVISION DATE AMENDMENT
APS DESIGN ASSOCIATES LTD
 ARCHITECTURAL DESIGNERS AND PLANNING CONSULTANTS

PROJECT STAGE: TOWN PLANNING
 DRAWN BY:
 DATE: June 2016
 CLIENT:

PROJECT: The Roslin Beach Hotel
 JOB NO: 2421
 DRAWING NO: 01a
 REVISION:
 SCALE: Varies @ A3

DRAWING TITLE:
 Existing Site and Location Plan
 The Design Studio
 1 Cambridge Road (Rear)
 Nelson Street
 Southend-On-Sea
 Essex
 SS1 1ET

Tel: 01702 469 769 - 01702 337328
 Email: admin@apsdesignsuk.com
designsteam@apsdesignsuk.com
planning@apsdesignsuk.com
 Website: www.apsdesignsuk.com

